


Z02-034A

LOWE'S PROFESSIONAL ENGINEERING 100 W. STATE ST. SUITE 100 COLUMBUS, OH 43260 (614) 277-1234 FAX (614) 277-1235		FREDERICK J. GAGLIA LICENSED PROFESSIONAL ENGINEER LICENSE NO. 12845 EXPIRES 12/31/06	LOWE'S ENGINEERING AND CONSTRUCTION 2100 BROADVIEW DR. COLUMBUS, OH 43260	SITE PLAN GARDEN CENTER EXPANSION LOWE'S OF S.W. COLUMBUS COLUMBUS, OH	SP1	
		PROJECT NO. 02-034A SHEET NO. 1 OF 2	DATE: 8/25/05	DRAWN BY: [Signature] CHECKED BY: [Signature]	SCALE: AS SHOWN	PROJECT LOCATION: 1000 HOLT ROAD COLUMBUS, OH
		PROJECT DESCRIPTION: GARDEN CENTER EXPANSION 1000 HOLT ROAD COLUMBUS, OH				

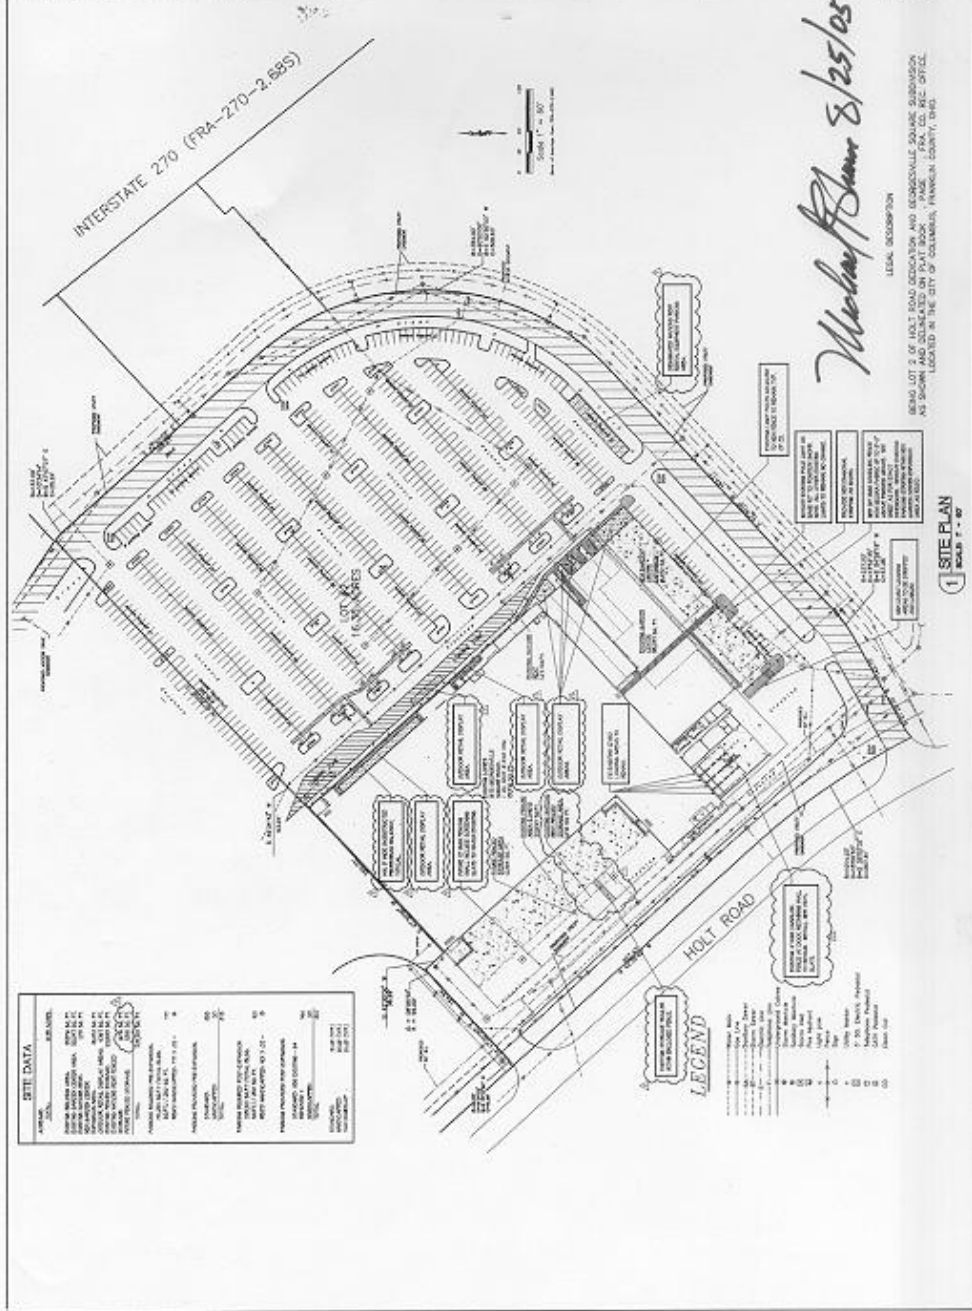

Michael R. Sumner 8/25/05

FINAL RECEIVED 8/25/05 Dana Gitt

Z02-034A