


FIREPROOF BUILDING

1000-1028 N. HIGH STREET COLUMBUS, OH 43215

ROW ENCROACHMENTS

- ① +/- 2'-0" (CANVAS AWNING w/ METAL FRAME)
+/- 7'-7" ABOVE SIDEWALK
- ② +/- 9" (WALL MOUNTED LIGHT FIXTURE)
+/- 7'-10" ABOVE SIDEWALK
- ③ +/- 12" (FALSE BALCONY RAILING)
+/- 16'-0" to 42'-0" ABOVE SIDEWALK

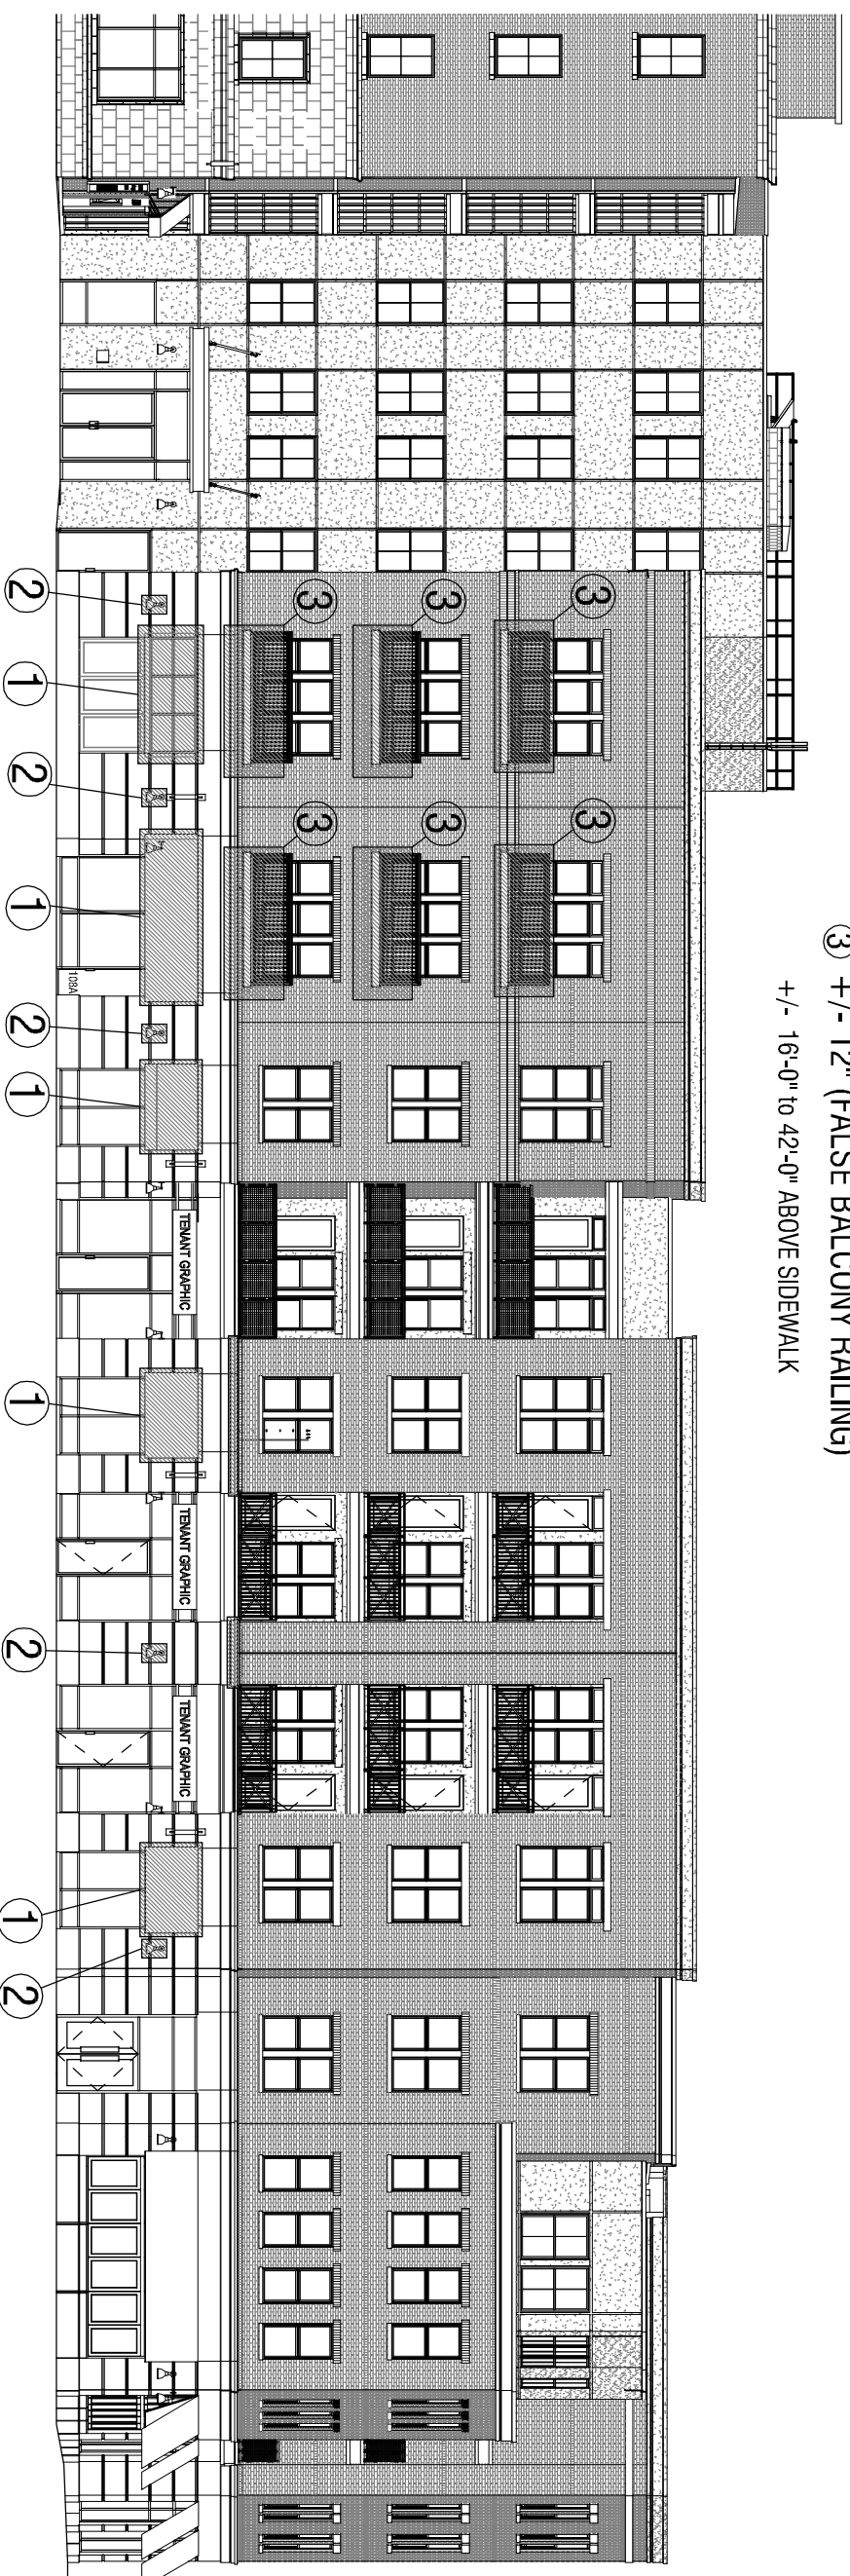

1

WEST ELEVATION

SCALE: NTS

12/22/2014

FIREPROOF BUILDING

1000-1028 N. HIGH STREET COLUMBUS, OH 43215

ROW ENCROACHMENTS

- ④ +/- 6" (WALL MOUNTED LIGHT FIXTURE)
+/- 8'-0" min, +/- 8'-8" max above sidewalk

