



ATTENTION ALL BIDDERS
 REFER TO MENDO'S APPROVED
 SUPPLIER LIST FOUND ON PAGE
 S-4 TO OBTAIN NATIONAL ACCOUNT
 PHONE NUMBERS AND CONTACTS.

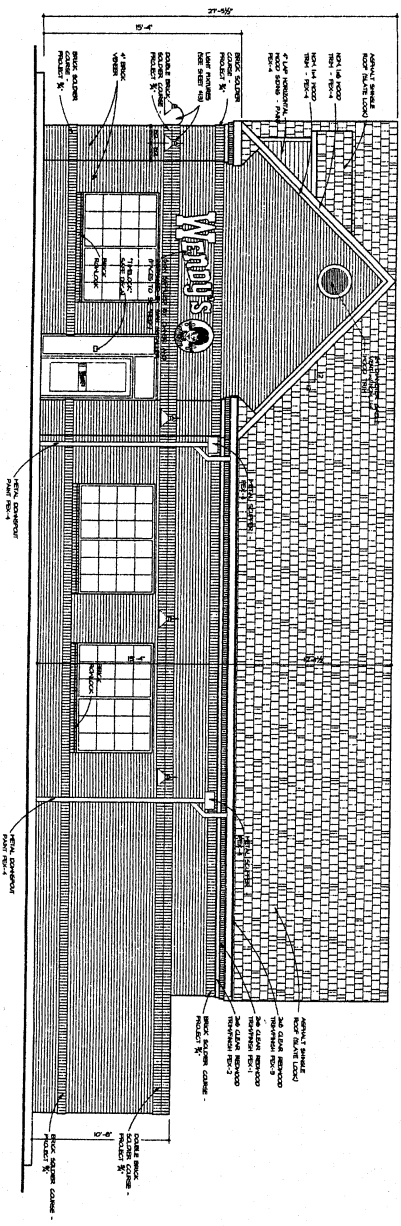


RIGHT SIDE ELEVATION
 SCALE 1/4" = 1'-0"

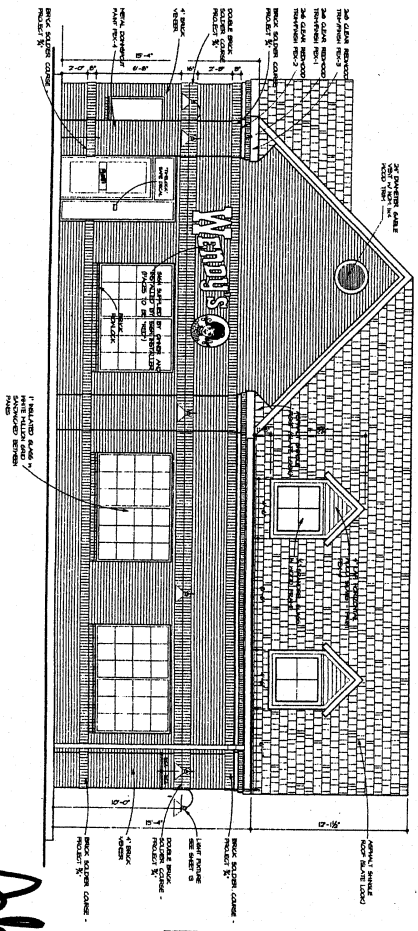

FRONT ELEVATION
 SCALE 1/4" = 1'-0"

Building Elevation 5

*Address for
 2119104*

		East Broad Street Columbus, OH.		SCALE 1/4" = 1'-0" DRAW: RB TJC CHECK: RB TJC REV. 01: RB TJC REV. 02: RB TJC REV. 03: RB TJC REV. 04: RB TJC REV. 05: RB TJC		design + inc. 2011 bardstown road Louisville, Kentucky 40205 502-454-5011	SHEET NO. 5
OLD FASHIONED HAMBURGERS EXTERIOR ELEVATIONS BRICK/SERIES II FASCIA		PLAN NO. 1000000002 DATE: 05-2000 SHEET NO. 5		PROJECT: WENDY'S CONTRACT NO.: PROJECT NO.: REVISIONS:			