


David S. Perry 6/11/89
 David S. Perry, Agent for Applicant
 Date
Donald Frank 6/11/89
 Donald Frank, Attorney for Applicant
 Date

2-04-028
 Final copy
 Don Beff
 6/15/89

SITE PLAN
 1" = 20'
NEW CANOPY AND 4 DISPENSER LAYOUT

PARCEL, 530-209-0084-00
 ZONING DATED 6-12-1987
 ORIGINAL BLDG. PERMIT NO. B26386 9/29/1987
 BUILDING USE M
 CONSTRUCTION CLASSIFICATION C-2
 OCCUPANCY DATE 03/10/1988

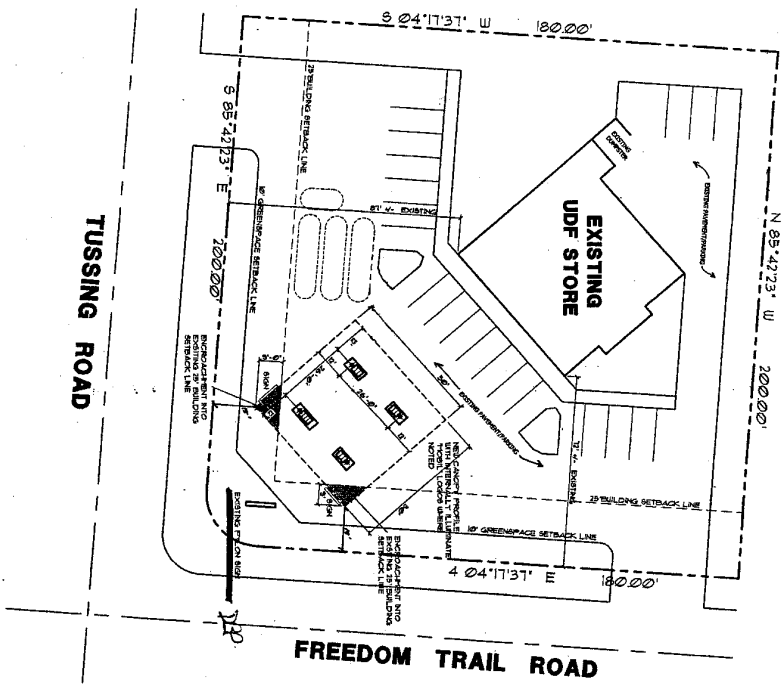

GAS FACILITY UPGRADES FOR: UNITED DAIRY FARMERS 8826 Tussing Road Reynoldsburg, Ohio 43068	
JOHN D. JOHNSTON ARCHITECTS 3000 BERTHOUD ROAD CINCINNATI, OHIO 45228 528-988-8748 ARCHITECTS & ARCHITECTS ASSOC. ARCHITECTS	
SHEET NO. A2	SHEET TOTAL 654

SHEET 1 of 1
Z04-028