


RIGHT OF WAY ENCROACHMENT LEGEND


820 - 840 NORTH HIGH STREET; 10 - 20 EAST HUBBARD AVENUE

| ID | DESCRIPTION OF ENCROACHMENT | STREET | MAX. ENCROACHMENT INTO RIGHT-OF-WAY | APPROXIMATE HEIGHT ABOVE SIDEWALK (PVMT) RANGE | TOTAL NO. OF ENCROACHMENTS |
|----|---------------------------------|-------------------------------------------|-------------------------------------|------------------------------------------------|------------------------------|
| ① | STONE BAND AT STREET LEVEL | N. HIGH STREET/HUBBARD AVE./ PEARL STREET | 5" | 2'-0" - 3'-8" | 27 SECTIONS |
| ② | STONE BAND AT SECOND FLOOR | N. HIGH STREET/HUBBARD AVE./ PEARL STREET | 5" | 14'-6" - 17'-6" | CONTINUOUS ALONG ALL STREETS |
| ③ | CANVAS AWNING (BY 904 PERMIT) | N. HIGH STREET/HUBBARD AVE./ PEARL STREET | 2'-6" | 9'-0" - 15'-0" | 13 |
| ④ | PERMANENT SIGN CANOPY | N. HIGH STREET/HUBBARD AVE./ PEARL STREET | 3'-6" | 10'-0" - 15'-0" | 7 |
| ⑤ | WALL MOUNTED LIGHT | N. HIGH STREET/HUBBARD AVE./ PEARL STREET | 12" | 7'-0" - 9'-6" | 30 |
| ⑥ | BRICK CORNICE BAND AT 5TH FLOOR | N. HIGH STREET/HUBBARD AVE./ PEARL STREET | 3" | 47'-6" - 51'-6" | 13 SECTIONS |

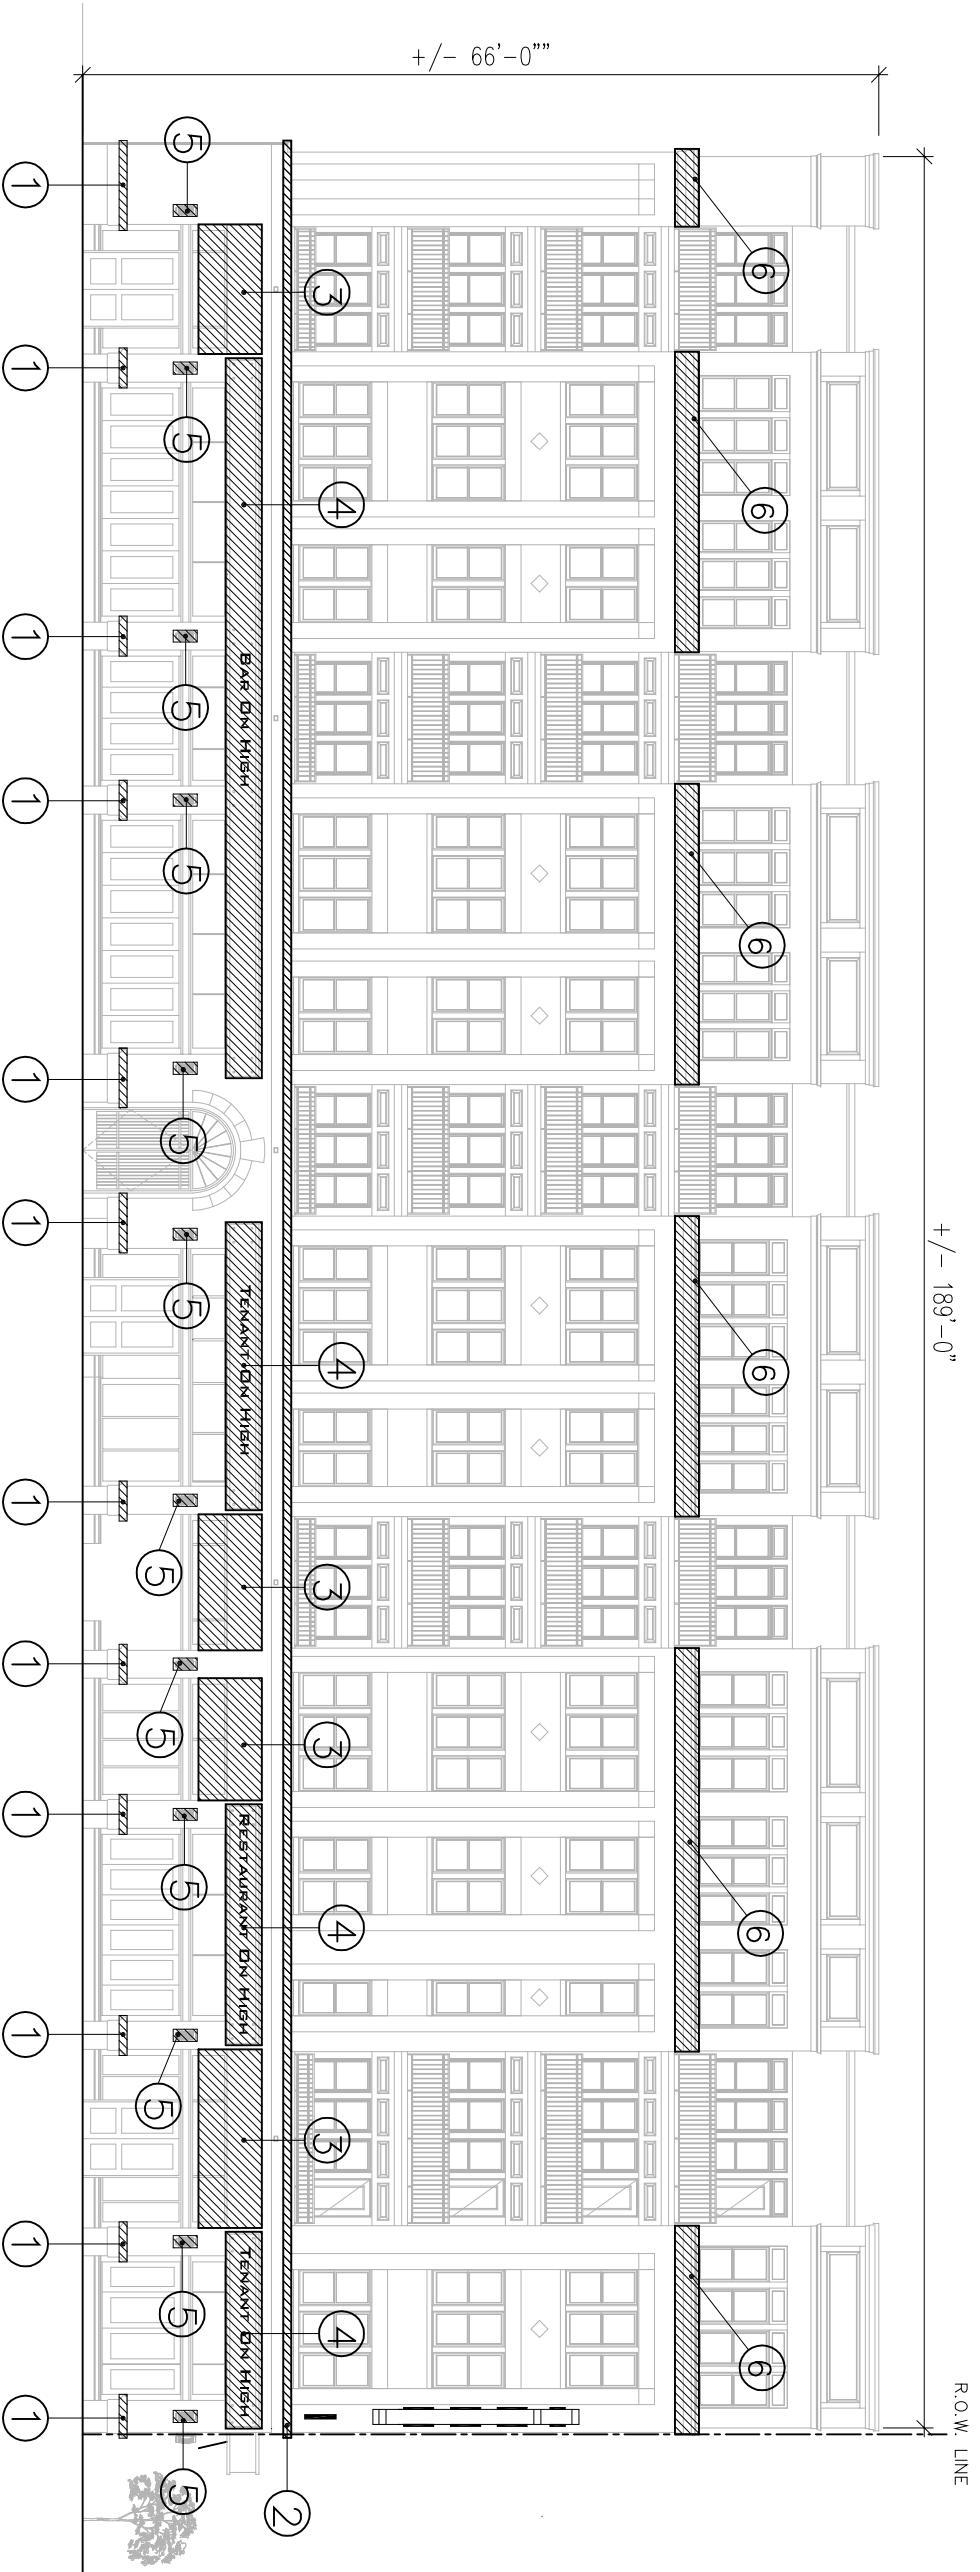

WEST ELEVATION: NORTH HIGH STREET


SCALE NTS

| | | | |
|---|----------------------------------------------------------|------------------------------------------------------------------------------|--|
| PROJECT NUMBER: A12-036 | | RIGHT OF WAY ENCROACHMENT DRAWINGS | |
|  ARCHITECTURAL ALLIANCE 165 FIFTH NORTH STREET COLUMBUS, OH 43215 614.466.6917 540609.0500 E-MAIL: mail@archall.com | | THE HUBBARD NORTH HIGH STREET & HUBBARD AVE. COLUMBUS, OH 43215 | |
| DATE : SEPTEMBER 16, 2013 | PRINT AT LETTER SIZE <input type="checkbox"/> | SHEET 1 OF 6 | |
| SCALE : NTS | PRINT AT LEDGER SIZE <input checked="" type="checkbox"/> | | |

RIGHT OF WAY ENCROACHMENT LEGEND


820 - 840 NORTH HIGH STREET; 10 - 20 EAST HUBBARD AVENUE

| ID | DESCRIPTION OF ENCROACHMENT | STREET | MAX. ENCROACHMENT INTO RIGHT-OF-WAY | APPROXIMATE HEIGHT ABOVE SIDEWALK (PVMT) RANGE | TOTAL NO. OF ENCROACHMENTS |
|----|---------------------------------|-------------------------------------------|-------------------------------------|------------------------------------------------|------------------------------|
| ① | STONE BAND AT STREET LEVEL | N. HIGH STREET/HUBBARD AVE./ PEARL STREET | 5" | 2'-0" - 3'-8" | 27 SECTIONS |
| ② | STONE BAND AT SECOND FLOOR | N. HIGH STREET/HUBBARD AVE./ PEARL STREET | 5" | 14'-6" - 17'-6" | CONTINUOUS ALONG ALL STREETS |
| ③ | CANVAS AWNING (BY 904 PERMIT) | N. HIGH STREET/HUBBARD AVE./ PEARL STREET | 2'-6" | 9'-0" - 15'-0" | 13 |
| ④ | PERMANENT SIGN CANOPY | N. HIGH STREET/HUBBARD AVE./ PEARL STREET | 3'-6" | 10'-0" - 15'-0" | 7 |
| ⑤ | WALL MOUNTED LIGHT | N. HIGH STREET/HUBBARD AVE./ PEARL STREET | 12" | 7'-0" - 9'-6" | 30 |
| ⑥ | BRICK CORNICE BAND AT 5TH FLOOR | N. HIGH STREET/HUBBARD AVE./ PEARL STREET | 3" | 47'-6" - 51'-6" | 13 SECTIONS |

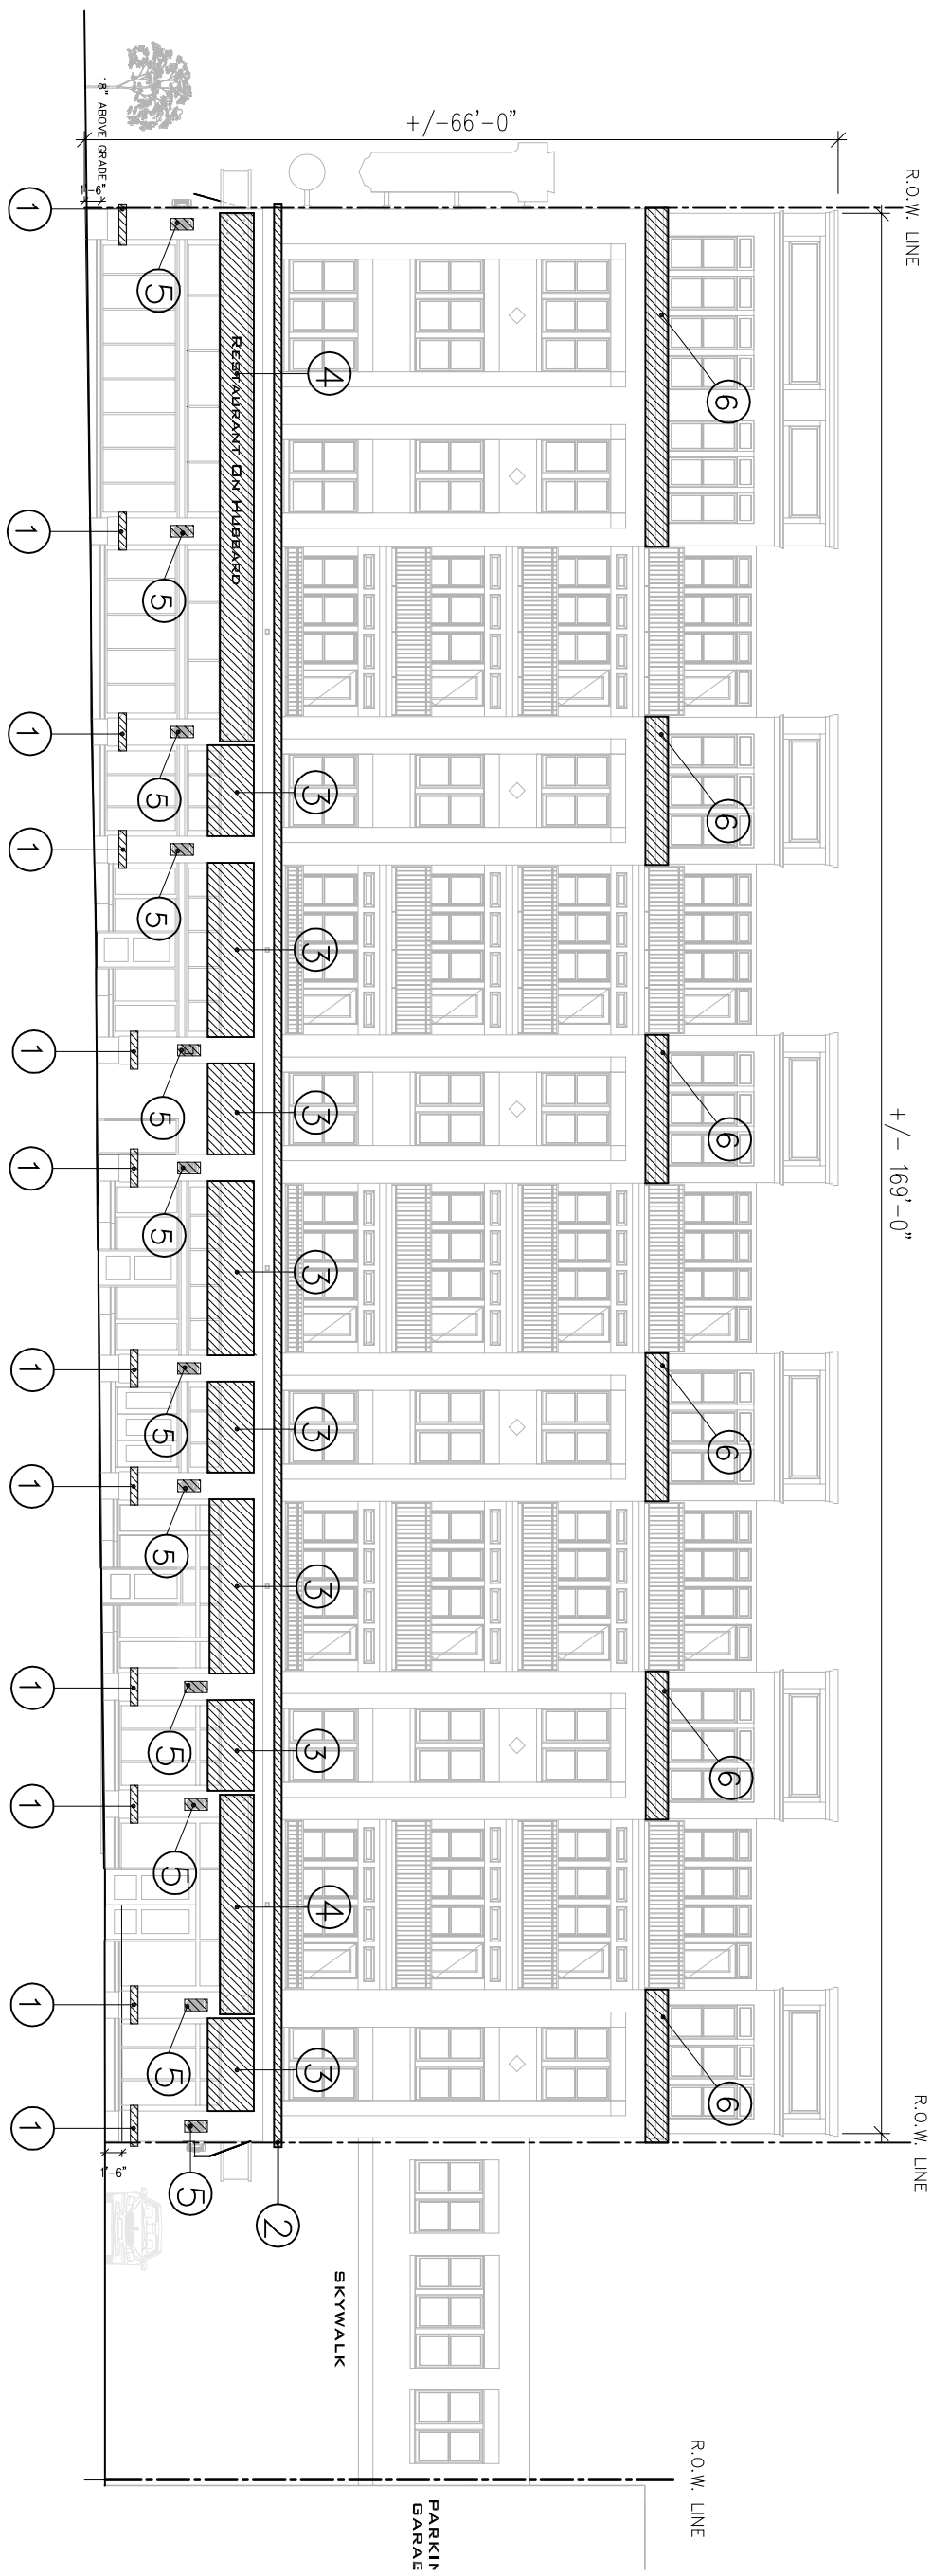

SOUTH ELEVATION: HUBBARD AVE.


SCALE NTS

| | | |
|---|---|---|
| PROJECT NUMBER: A12-036  ARCHITECTURAL ALLIANCE 165 FIFTH NORTH STREET COLUMBUS, OH 43215 614.466.6917 614.540.6090 E-MAIL: mail@archall.com | RIGHT OF WAY ENCROACHMENT DRAWINGS THE HUBBARD NORTH HIGH STREET & HUBBARD AVE. COLUMBUS, OH 43215 | |
| | DATE : SEPTEMBER 16, 2013 SCALE : NTS | PRINT AT LETTER SIZE <input type="checkbox"/> PRINT AT LEDGER SIZE <input checked="" type="checkbox"/> |


RIGHT OF WAY ENCROACHMENT LEGEND

820 - 840 NORTH HIGH STREET; 10 - 20 EAST HUBBARD AVENUE

| ID | DESCRIPTION OF ENCROACHMENT | STREET | MAX. ENCROACHMENT INTO RIGHT-OF-WAY | APPROXIMATE HEIGHT ABOVE SIDEWALK (PVMT) RANGE | TOTAL NO. OF ENCROACHMENTS |
|----|---------------------------------|-------------------------------------------|-------------------------------------|------------------------------------------------|------------------------------|
| ① | STONE BAND AT STREET LEVEL | N. HIGH STREET/HUBBARD AVE./ PEARL STREET | 5" | 2'-0" - 3'-8" | 27 SECTIONS |
| ② | STONE BAND AT SECOND FLOOR | N. HIGH STREET/HUBBARD AVE./ PEARL STREET | 5" | 14'-6" - 17'-6" | CONTINUOUS ALONG ALL STREETS |
| ③ | CANVAS AWNING (BY 904 PERMIT) | N. HIGH STREET/HUBBARD AVE./ PEARL STREET | 2'-6" | 9'-0" - 15'-0" | 13 |
| ④ | PERMANENT SIGN CANOPY | N. HIGH STREET/HUBBARD AVE./ PEARL STREET | 3'-6" | 10'-0" - 15'-0" | 7 |
| ⑤ | WALL MOUNTED LIGHT | N. HIGH STREET/HUBBARD AVE./ PEARL STREET | 12" | 7'-0" - 9'-6" | 30 |
| ⑥ | BRICK CORNICE BAND AT 5TH FLOOR | N. HIGH STREET/HUBBARD AVE./ PEARL STREET | 3" | 47'-6" - 51'-6" | 13 SECTIONS |

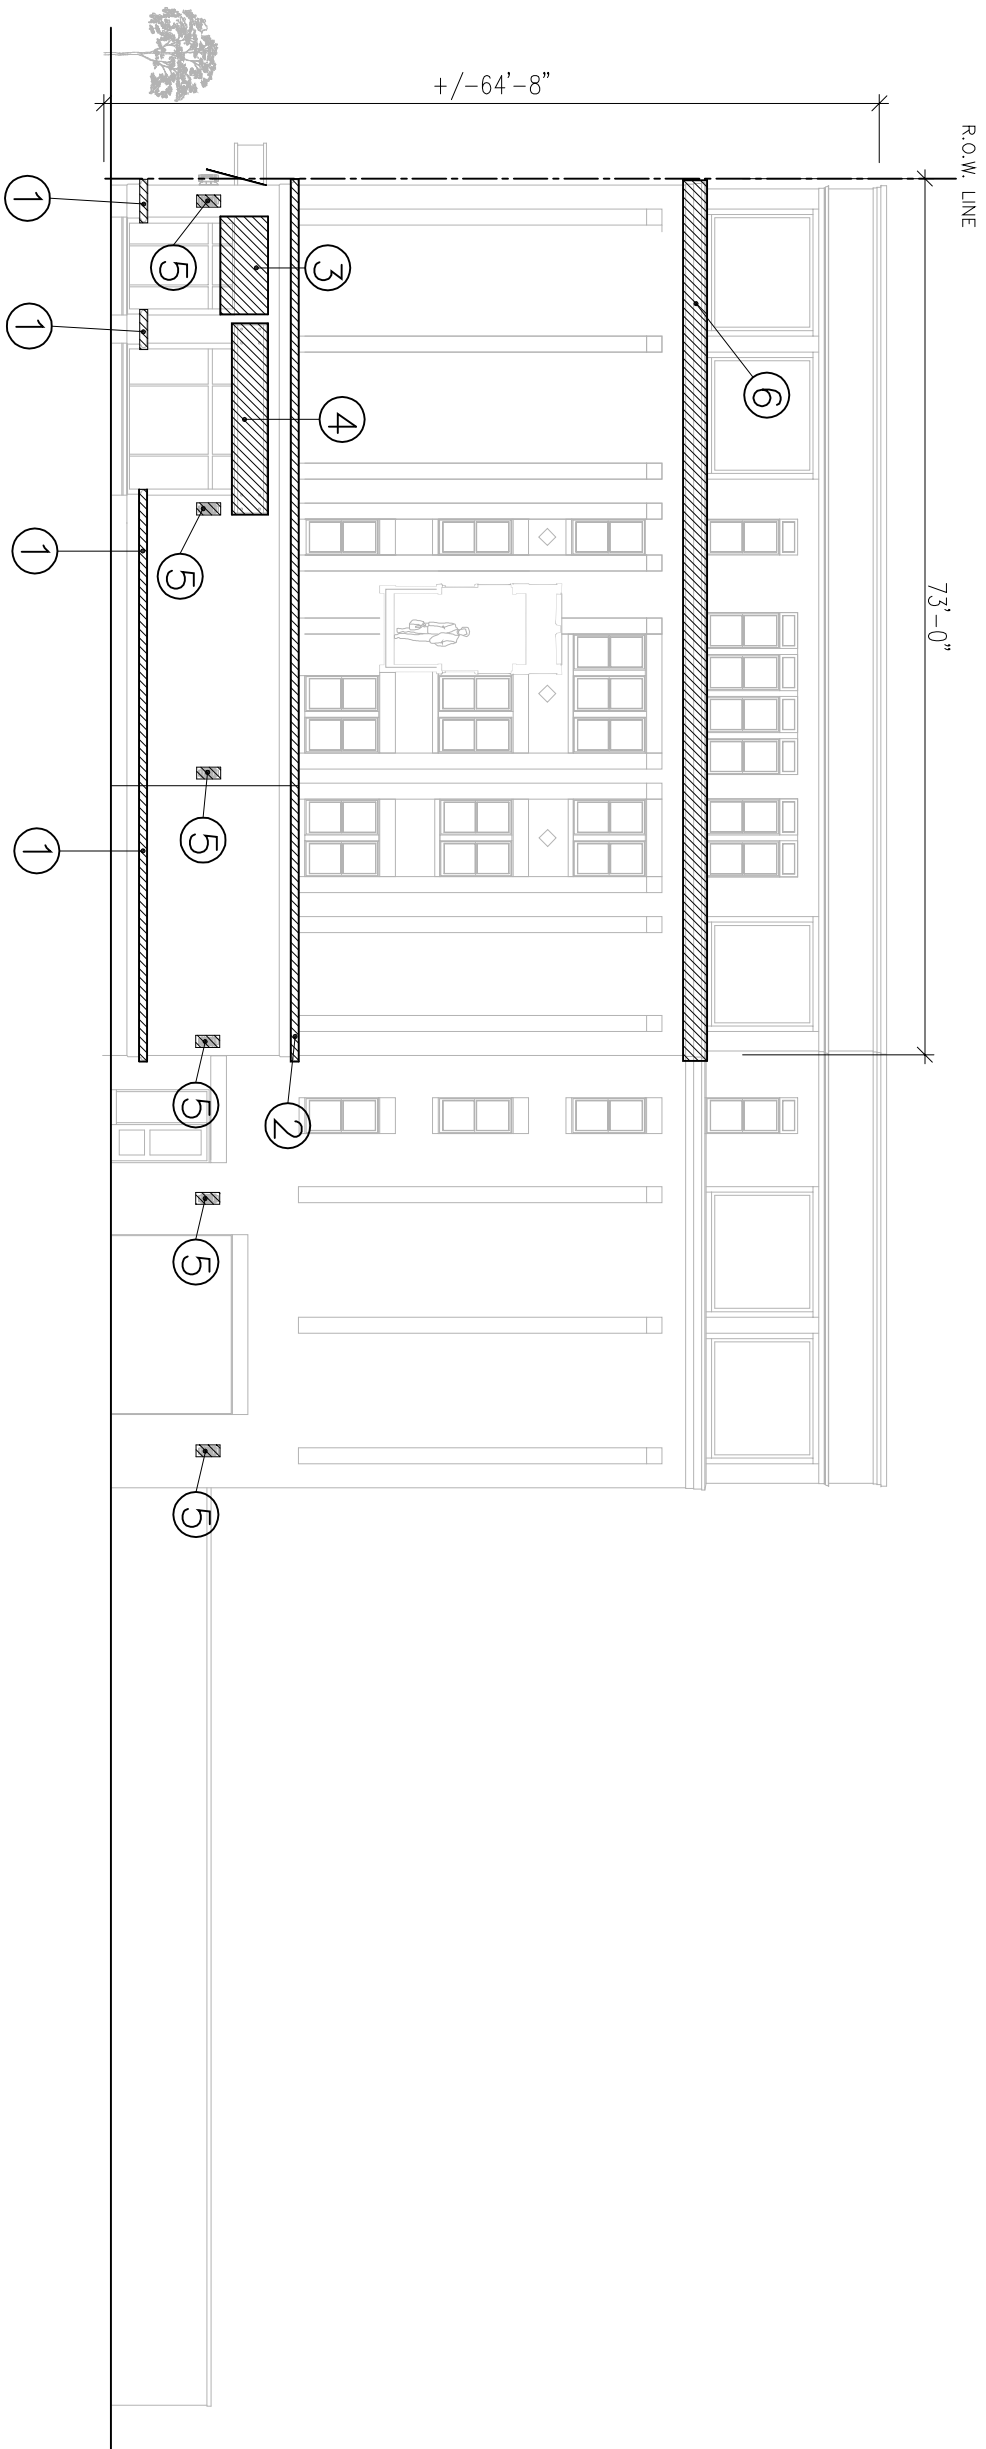


EAST ELEVATION: PEARL STREET
SCALE NTS

| | | | |
|---|---|---|---------------------|
| PROJECT NUMBER: A12-036  ARCHITECTURAL ALLIANCE 165 FIFTH NORTH STREET COLUMBUS, OH 43215 614.469.6917 614.540.6090 E-MAIL: mail@archall.com | RIGHT OF WAY ENCROACHMENT DRAWINGS THE HUBBARD NORTH HIGH STREET & HUBBARD AVE. COLUMBUS, OH 43215 | | SHEET 3 OF 6 |
| | DATE : SEPTEMBER 16, 2013 SCALE : NTS | PRINT AT LETTER SIZE <input type="checkbox"/> PRINT AT LEDGER SIZE <input checked="" type="checkbox"/> | |

RIGHT OF WAY ENCROACHMENT LEGEND


30, 32, 38, 44, 50 EAST HUBBARD AVENUE

| ID | DESCRIPTION OF ENCROACHMENT | STREET | MAX. ENCROACHMENT INTO RIGHT-OF-WAY | APPROXIMATE HEIGHT ABOVE SIDEWALK (PVMT) RANGE | TOTAL NO. OF ENCROACHMENTS |
|----|-----------------------------------------|--------------------------|-------------------------------------|------------------------------------------------|----------------------------|
| ① | STEP TO BROWNSTONE ENTRY | HUBBARD AVENUE | 12" | 7" - 9" | 4 |
| ② | PARKING GARAGE ENTRY CANOPY | HUBBARD AVE. / PEARL ST. | 3'-0" | 8'-6" - 11'-0" | 2 |
| ③ | BROWNSTONE UNIT 32 ENTRY CANOPY | HUBBARD AVENUE | 2'-6" | 9'-6" - 15'-0" | 1 |
| ④ | BROWNSTONE UNIT 38, 44, 50 ENTRY CANOPY | HUBBARD AVENUE | 2'-6" | 9'-6" - 12'-0" | 3 |
| ⑤ | WALL MOUNTED LIGHT ON GARAGE | PEARL STREET | 12" | 13'-0" - 15'-0" | 3 |
| ⑥ | ROOF CORNICE AT BROWNSTONES | HUBBARD AVENUE | 4" | 36'-0" - 40'-0" | 6 SECTIONS |
| ⑦ | ROOF CORNICE AT NW CORNER OF GARAGE | PEARL ST. / SHORT ALLEY | 3" | 38'-0" - 40'-0" | 1 EA. STREET |
| ⑧ | ROOF CORNICE AT NE CORNER OF GARAGE | SHORT ALLEY | 3" | 39'-0" - 41'-0" | 1 |
| ⑨ | ROOF CORNICE AT SW CORNER OF GARAGE | HUBBARD AVE. / PEARL ST. | 4" | 56'-6" - 59'-0" | 1 EA. STREET |

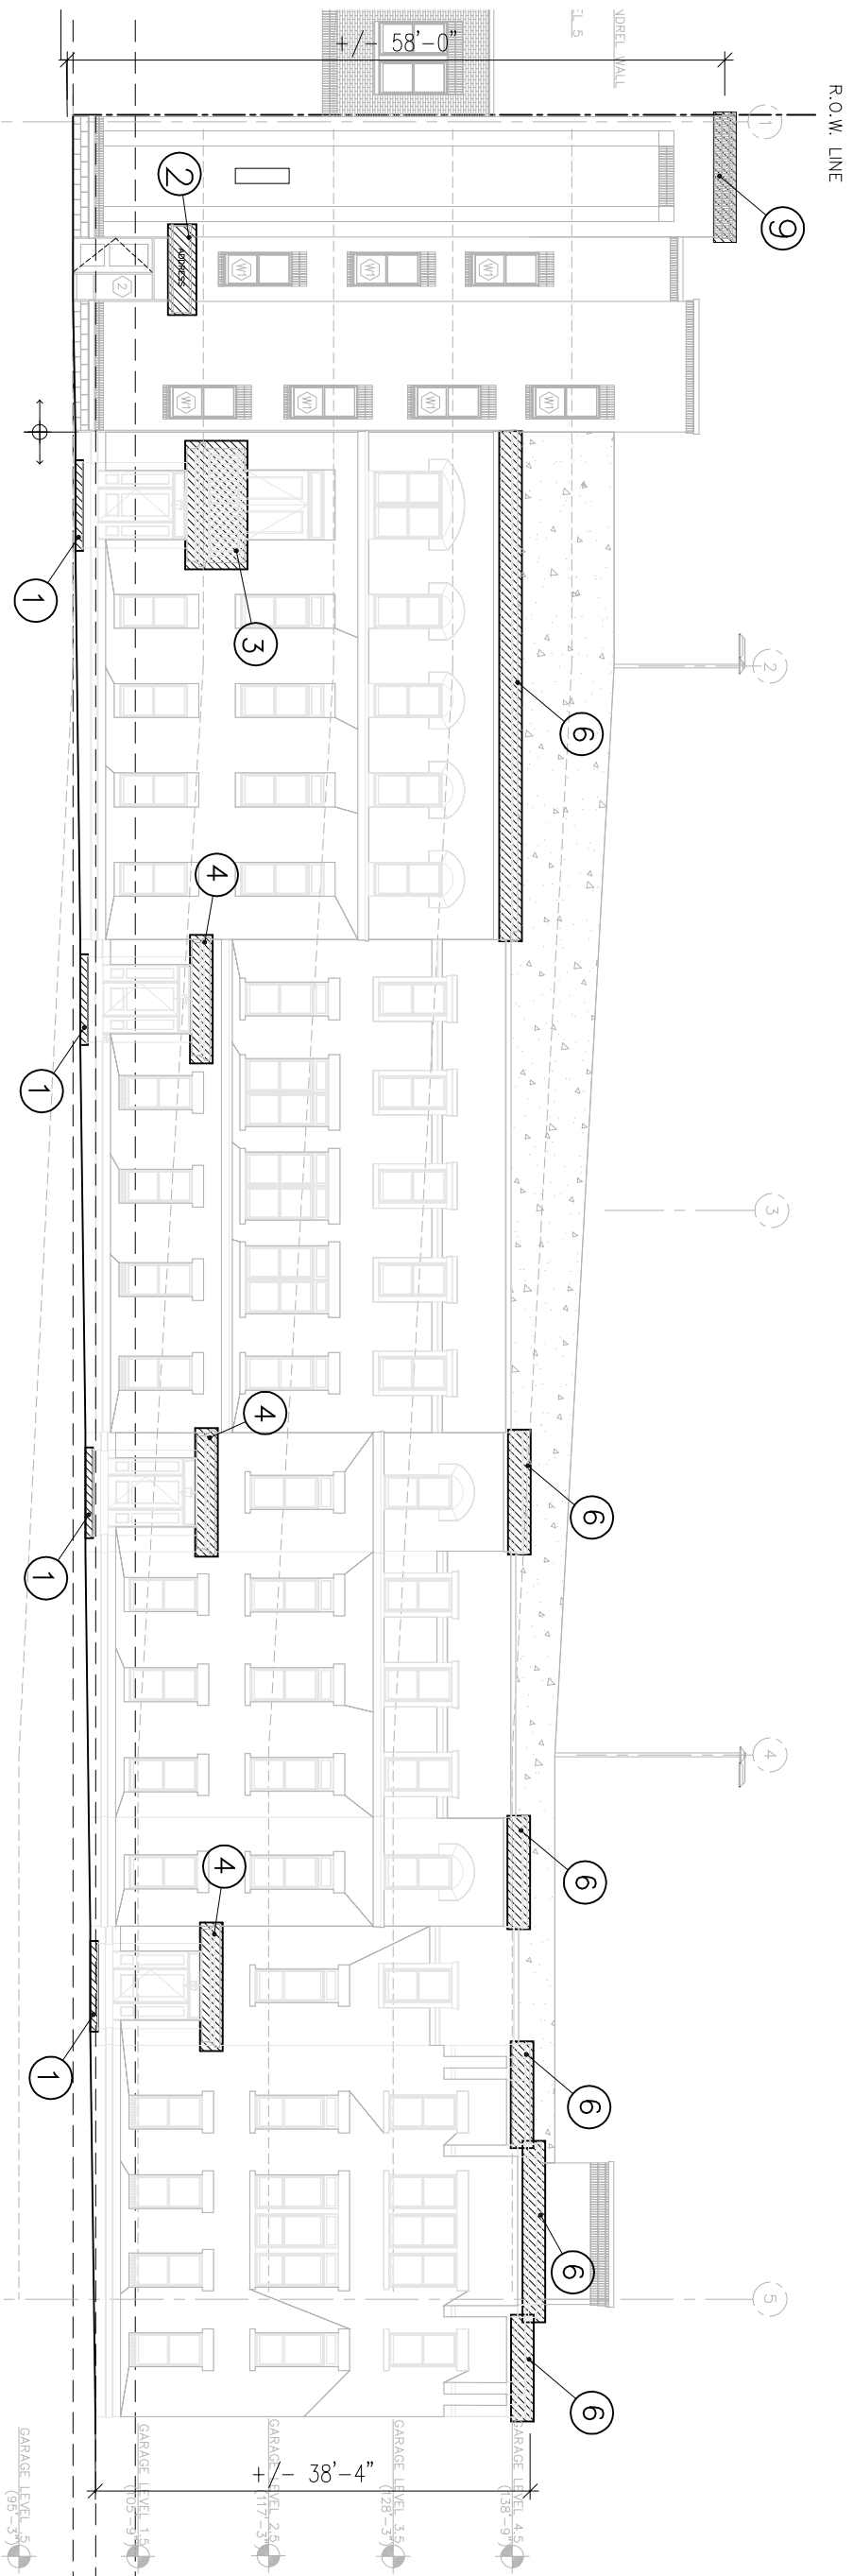

SOUTH ELEVATION: HUBBARD AVE. (GARAGE/BROWNSTONES)


SCALE NTS

| | | |
|---|---|---|
| PROJECT NUMBER: A12-036  ARCHITECTURAL ALLIANCE 1 6 5 F I F T H O R T H S T R E E T C O L U M B U S O 4 3 2 1 5 6 1 4 . 4 F A X 6 9 1 7 4 5 4 0 6 0 9 . 0 5 0 0 E - M A I L : mail@archall.com | RIGHT OF WAY ENCROACHMENT DRAWINGS THE HUBBARD NORTH HIGH STREET & HUBBARD AVE. COLUMBUS, OH 43215 | |
| | DATE : SEPTEMBER 16, 2013 SCALE : NTS | PRINT AT LETTER SIZE <input type="checkbox"/> PRINT AT LEDGER SIZE <input checked="" type="checkbox"/> |

RIGHT OF WAY ENCROACHMENT LEGEND

30, 32, 38, 44, 50 EAST HUBBARD AVENUE

| ID | DESCRIPTION OF ENCROACHMENT | STREET | MAX. ENCROACHMENT INTO RIGHT-OF-WAY | APPROXIMATE HEIGHT ABOVE SIDEWALK (PVMT) RANGE | TOTAL NO. OF ENCROACHMENTS |
|----|-----------------------------------------|--------------------------|-------------------------------------|------------------------------------------------|----------------------------|
| ① | STEP TO BROWNSTONE ENTRY | HUBBARD AVENUE | 12" | 7" - 9" | 4 |
| ② | PARKING GARAGE ENTRY CANOPY | HUBBARD AVE. / PEARL ST. | 3'-0" | 8'-6" - 11'-0" | 2 |
| ③ | BROWNSTONE UNIT 32 ENTRY CANOPY | HUBBARD AVENUE | 2'-6" | 9'-6" - 15'-0" | 1 |
| ④ | BROWNSTONE UNIT 38, 44, 50 ENTRY CANOPY | HUBBARD AVENUE | 2'-6" | 9'-6" - 12'-0" | 3 |
| ⑤ | WALL MOUNTED LIGHT ON GARAGE | PEARL STREET | 12" | 13'-0" - 15'-0" | 3 |
| ⑥ | ROOF CORNICE AT BROWNSTONES | HUBBARD AVENUE | 4" | 36'-0" - 40'-0" | 6 SECTIONS |
| ⑦ | ROOF CORNICE AT NW CORNER OF GARAGE | PEARL ST. / SHORT ALLEY | 3" | 38'-0" - 40'-0" | 1 EA. STREET |
| ⑧ | ROOF CORNICE AT NE CORNER OF GARAGE | SHORT ALLEY | 3" | 39'-0" - 41'-0" | 1 |
| ⑨ | ROOF CORNICE AT SW CORNER OF GARAGE | HUBBARD AVE. / PEARL ST. | 4" | 56'-6" - 59'-0" | 1 EA. STREET |

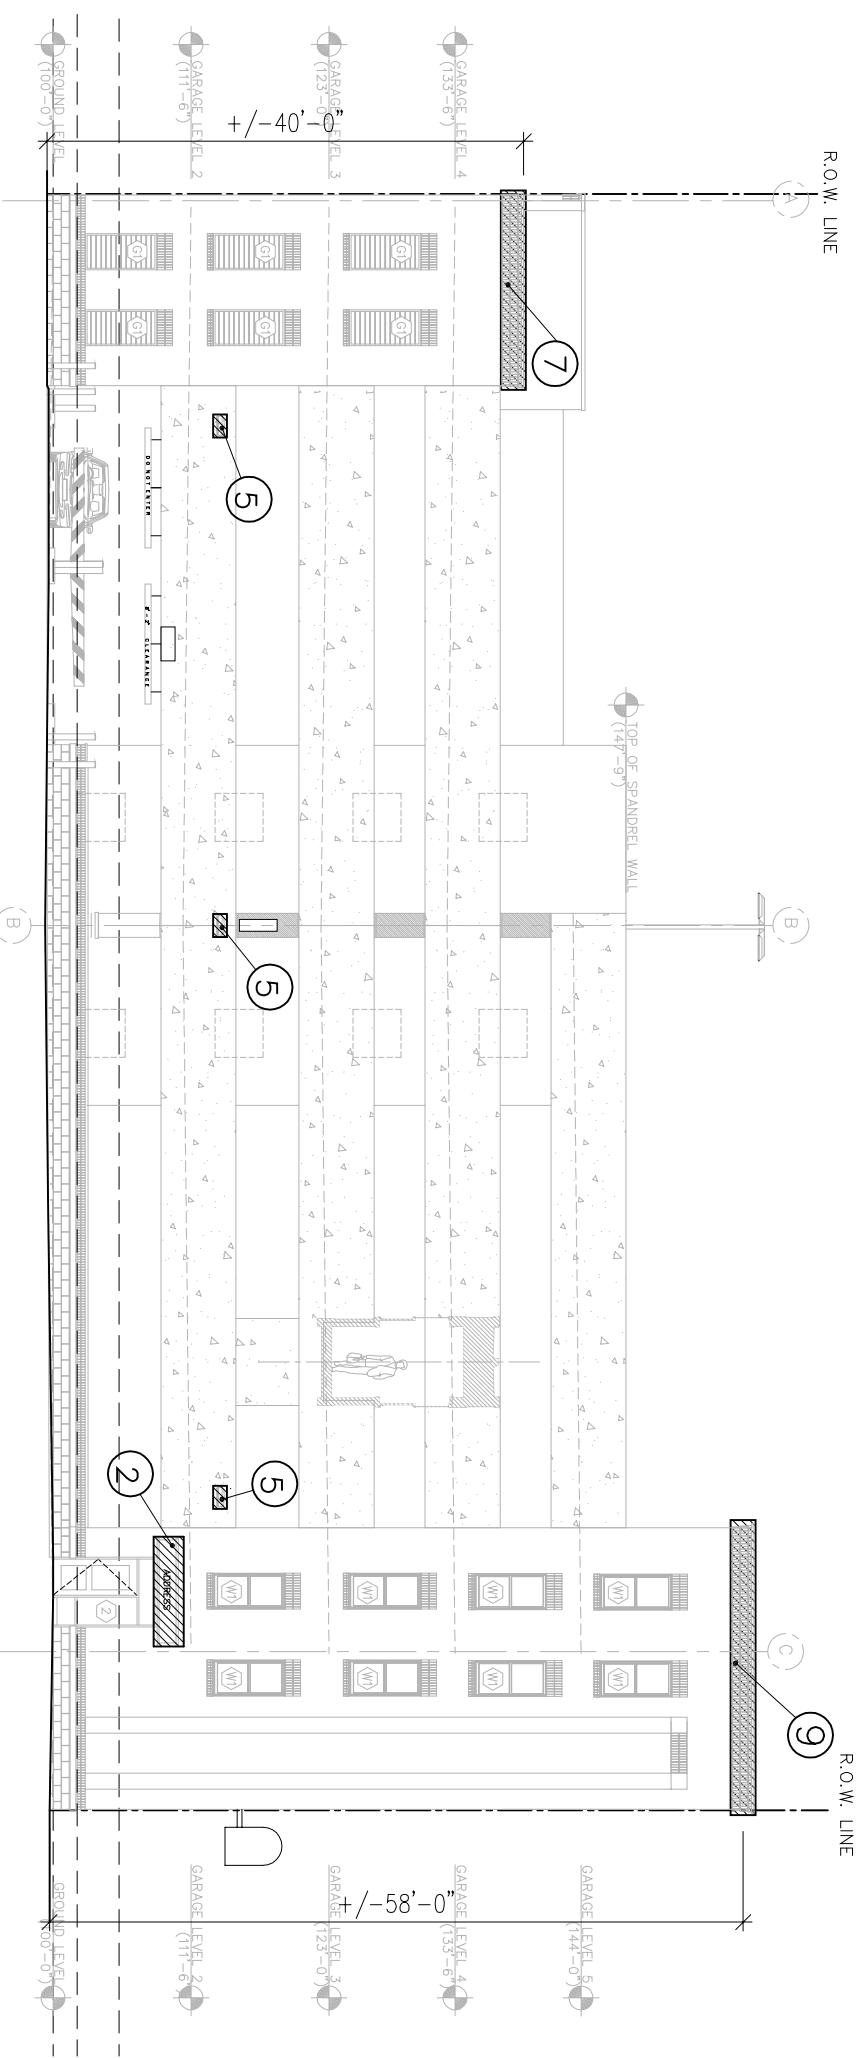

WEST ELEVATION: PEARL STREET (GARAGE/BROWNSTONES)


SCALE NTS

| | | |
|---|------------------------------------------------------------------------------|---|
| PROJECT NUMBER: A12-036 | RIGHT OF WAY ENCROACHMENT DRAWINGS | |
| ARCHITECTURAL ALLIANCE 16 FIFTH NORTH STREET COLUMBUS, OH 43215 614.469.6917 FAX 614.540.6099 E-MAIL: mail@archall.com | THE HUBBARD NORTH HIGH STREET & HUBBARD AVE. COLUMBUS, OH 43215 | |
| | DATE : SEPTEMBER 16, 2013 SCALE : NTS | PRINT AT LETTER SIZE <input type="checkbox"/> PRINT AT LEDGER SIZE <input checked="" type="checkbox"/> |


RIGHT OF WAY ENCROACHMENT LEGEND

30, 32, 38, 44, 50 EAST HUBBARD AVENUE

| ID | DESCRIPTION OF ENCROACHMENT | STREET | MAX. ENCROACHMENT INTO RIGHT-OF-WAY | APPROXIMATE HEIGHT ABOVE SIDEWALK (PVMT) RANGE | TOTAL NO. OF ENCROACHMENTS |
|----|-----------------------------------------|--------------------------|-------------------------------------|------------------------------------------------|----------------------------|
| ① | STEP TO BROWNSTONE ENTRY | HUBBARD AVENUE | 12" | 7" - 9" | 4 |
| ② | PARKING GARAGE ENTRY CANOPY | HUBBARD AVE. / PEARL ST. | 3'-0" | 8'-6" - 11'-0" | 2 |
| ③ | BROWNSTONE UNIT 32 ENTRY CANOPY | HUBBARD AVENUE | 2'-6" | 9'-6" - 15'-0" | 1 |
| ④ | BROWNSTONE UNIT 38, 44, 50 ENTRY CANOPY | HUBBARD AVENUE | 2'-6" | 9'-6" - 12'-0" | 3 |
| ⑤ | WALL MOUNTED LIGHT ON GARAGE | PEARL STREET | 12" | 13'-0" - 15'-0" | 3 |
| ⑥ | ROOF CORNICE AT BROWNSTONES | HUBBARD AVENUE | 4" | 36'-0" - 40'-0" | 6 SECTIONS |
| ⑦ | ROOF CORNICE AT NW CORNER OF GARAGE | PEARL ST. / SHORT ALLEY | 3" | 38'-0" - 40'-0" | 1 EA. STREET |
| ⑧ | ROOF CORNICE AT NE CORNER OF GARAGE | SHORT ALLEY | 3" | 39'-0" - 41'-0" | 1 |
| ⑨ | ROOF CORNICE AT SW CORNER OF GARAGE | HUBBARD AVE. / PEARL ST. | 4" | 56'-6" - 59'-0" | 1 EA. STREET |

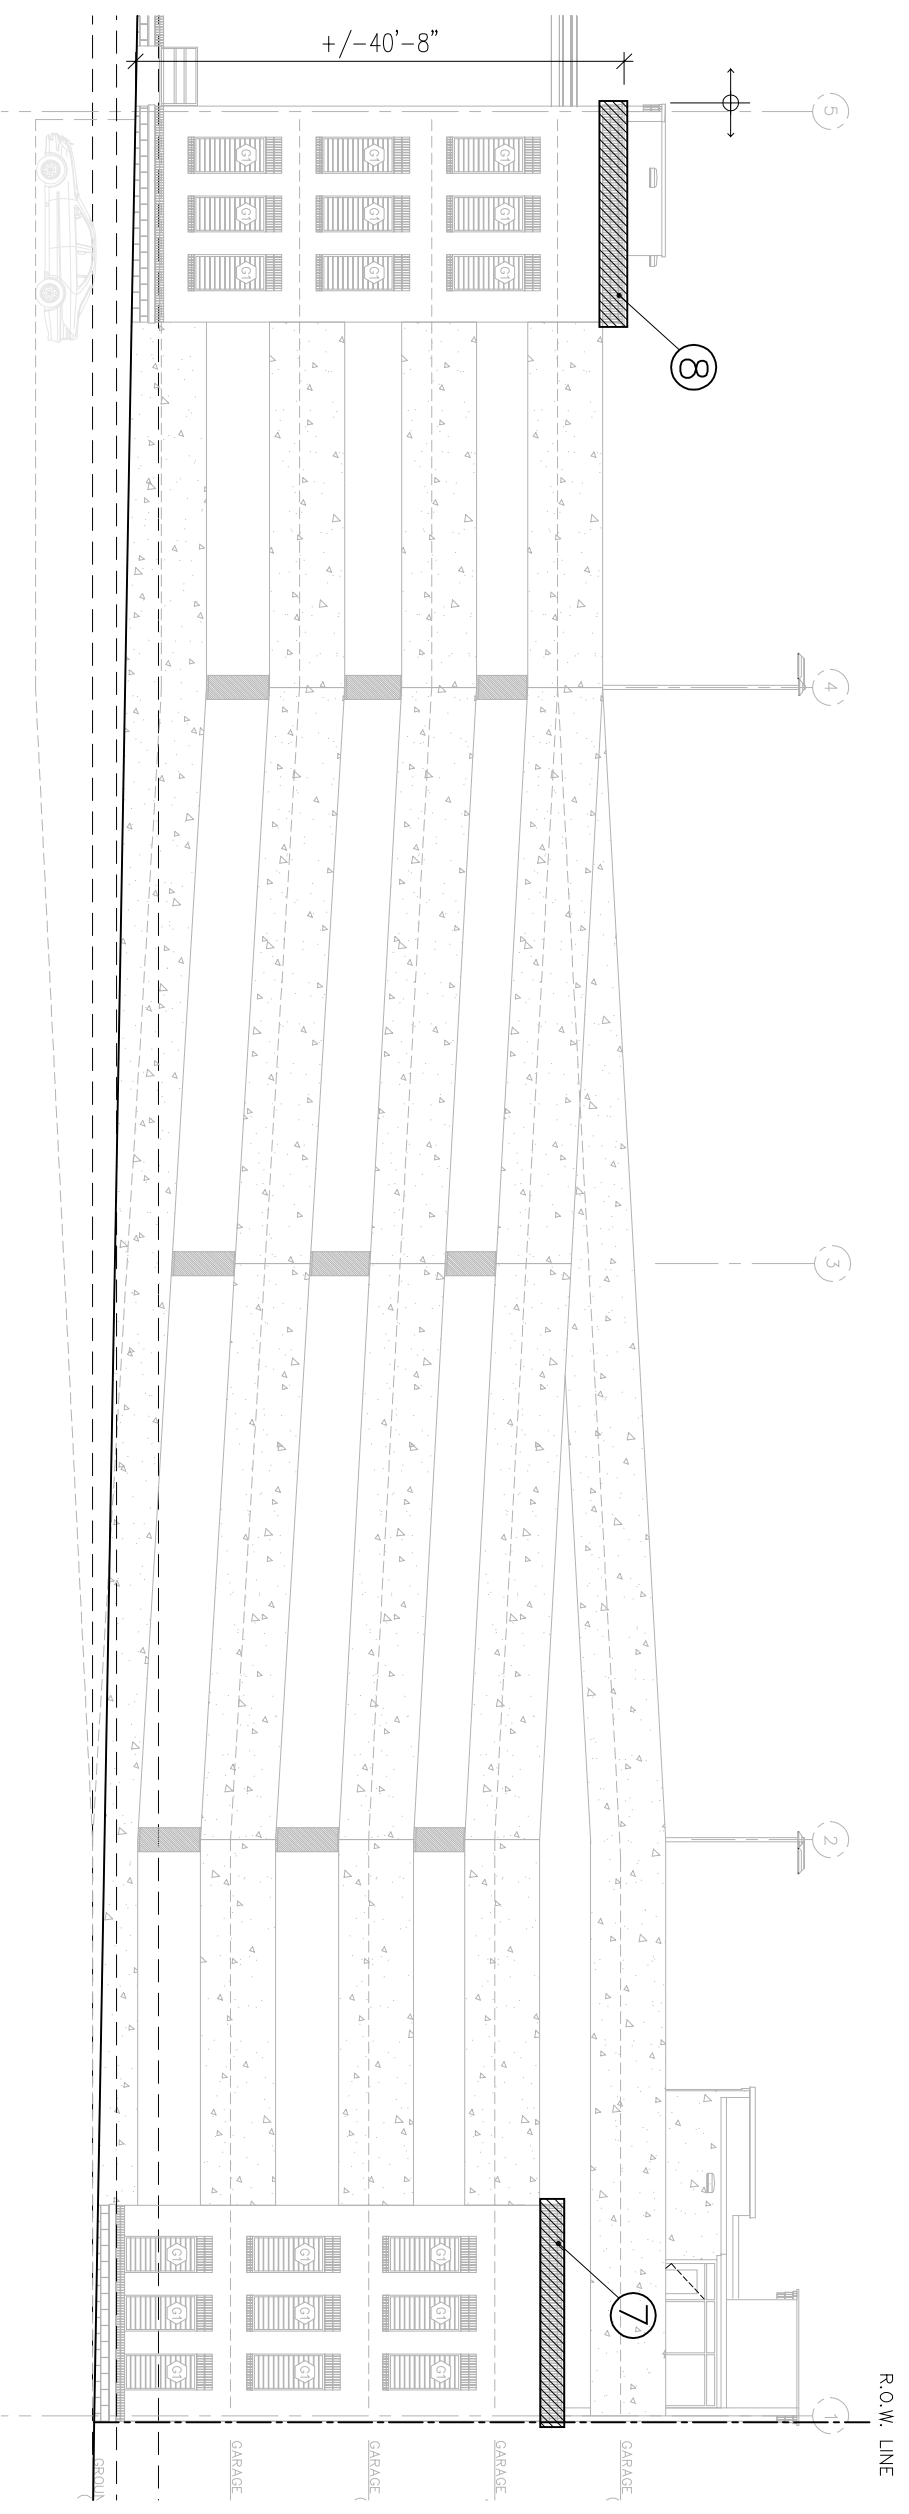

NORTH ELEVATION: GARAGE
SCALE NTS

| | | | |
|---|----------------------------------------------------------|------------------------------------------------------------------------------|--|
| PROJECT NUMBER: A12-036 | | RIGHT OF WAY ENCROACHMENT DRAWINGS | |
|  ARCHITECTURAL ALLIANCE 165 FIFTH NORTH STREET COLUMBUS OH 43215 614.466.6917 540609.0500 E-MAIL: mail@archall.com | | THE HUBBARD NORTH HIGH STREET & HUBBARD AVE. COLUMBUS, OH 43215 | |
| DATE : SEPTEMBER 16, 2013 | PRINT AT LETTER SIZE <input type="checkbox"/> | SHEET 6 OF 6 | |
| SCALE : NTS | PRINT AT LEDGER SIZE <input checked="" type="checkbox"/> | | |