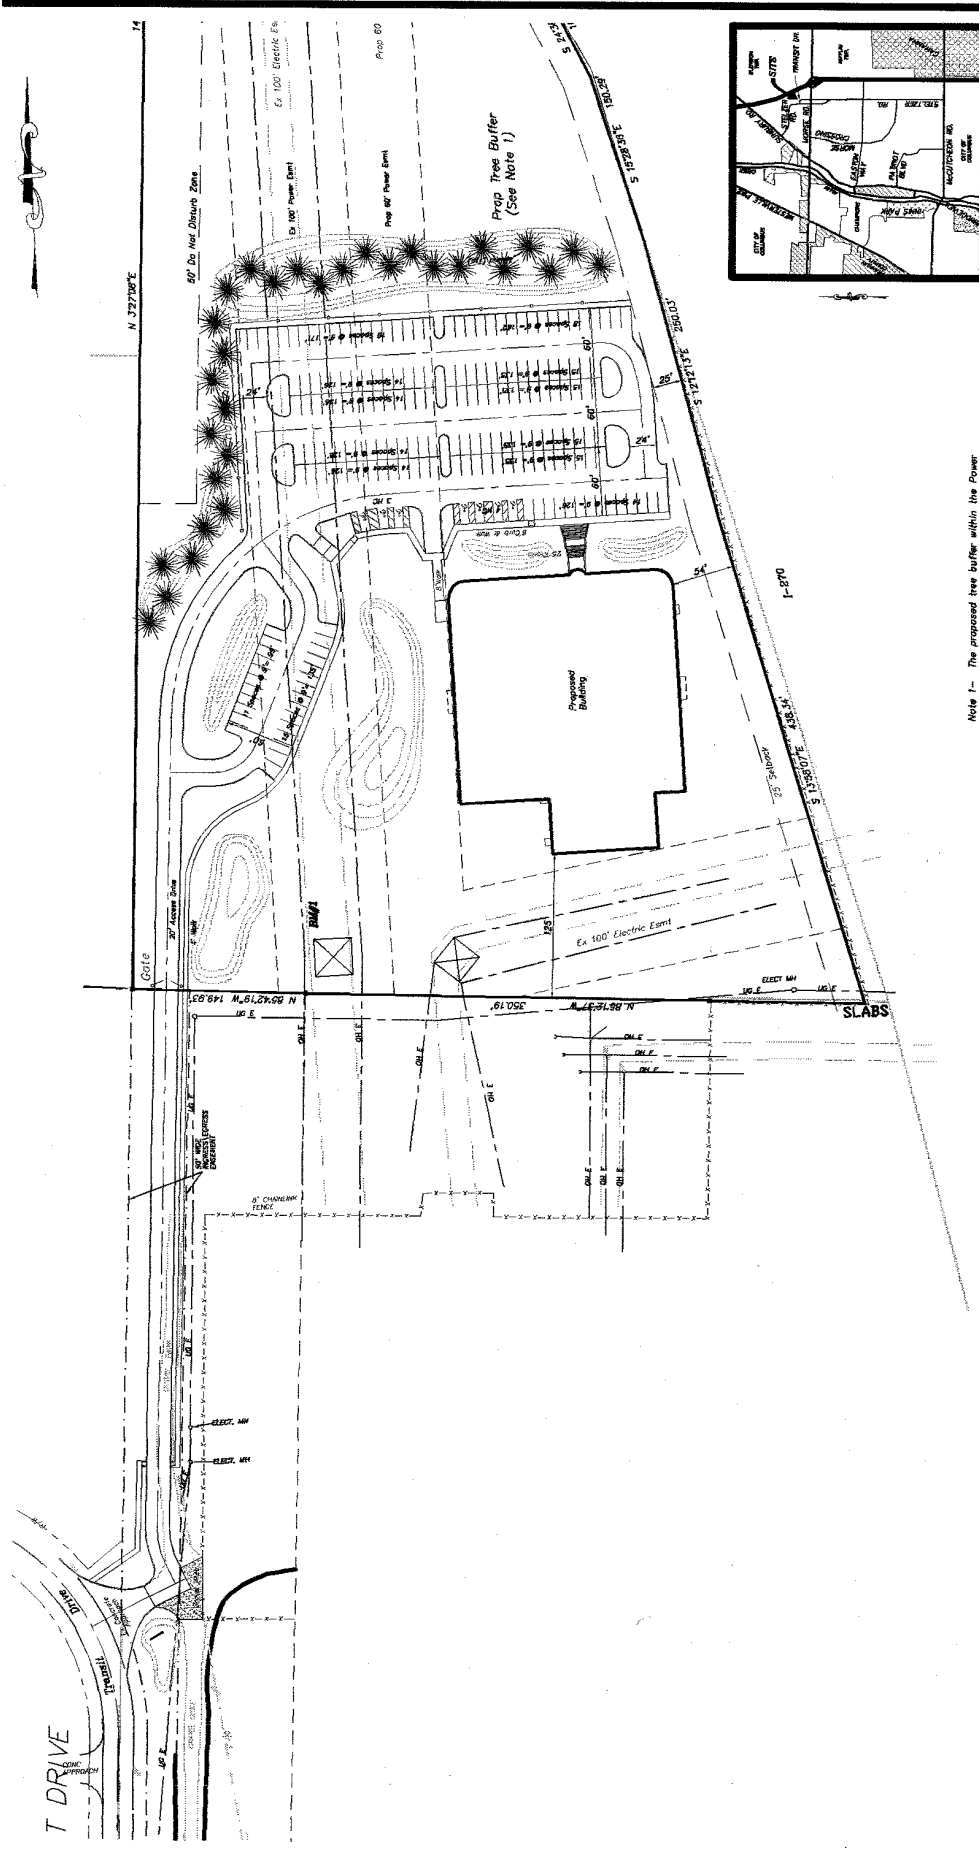


Location Map

City of Columbus
Gods Xtreme Power Park
 4040 Morse Road
 Zoning Site Plan

Scale: 1" = 50'
 Prepared by: **Time Design Group, Ltd.**
 12325 Avenue Road, Suite 400
 Columbus, Ohio 43240
 (614) 251-7500
 Project No. 2003-061

Note 1:- The proposed tree buffer within the Power Easement must have AEP approval before installation.

David L. [Signature]
 November 14, 2003

