


Sub Area A, Dairy Queen CPD Site Plan

Scale: 1" = 50'-0"

Signature: *Robert N. Sharnansky* Date: *May 17, 2004*

Robert N. Sharnansky, Agent for Applicant

*Final Copy
DQM
Done May 18, 2004*

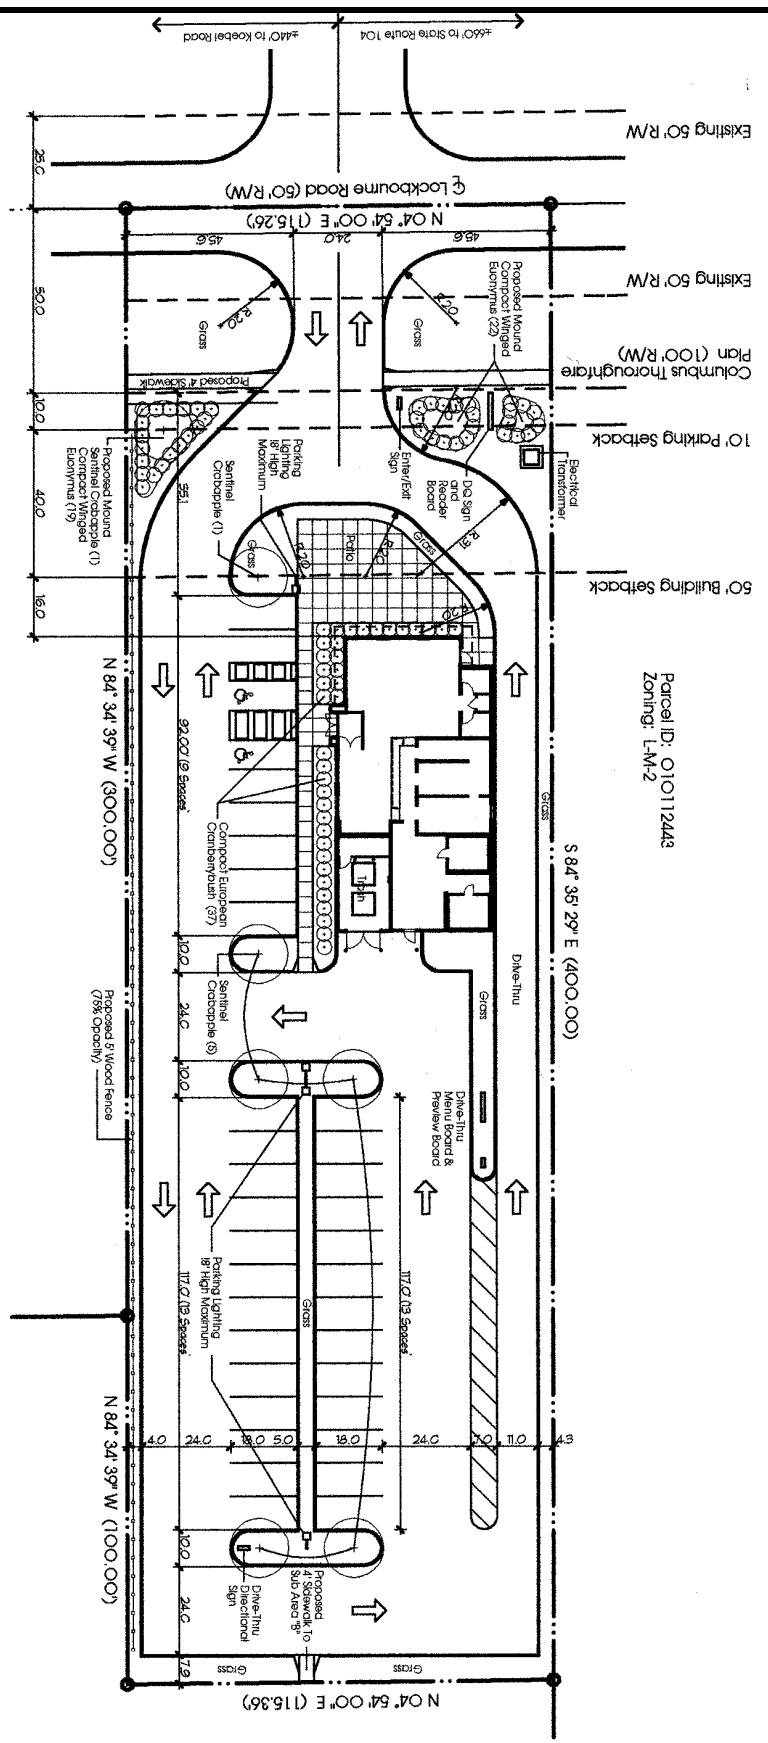

Parcel ID: 010112443
Zoning: L-M-2