


**MURPHY OIL
LEASE LOT
35,922 S. F.
0.82 ACRES**

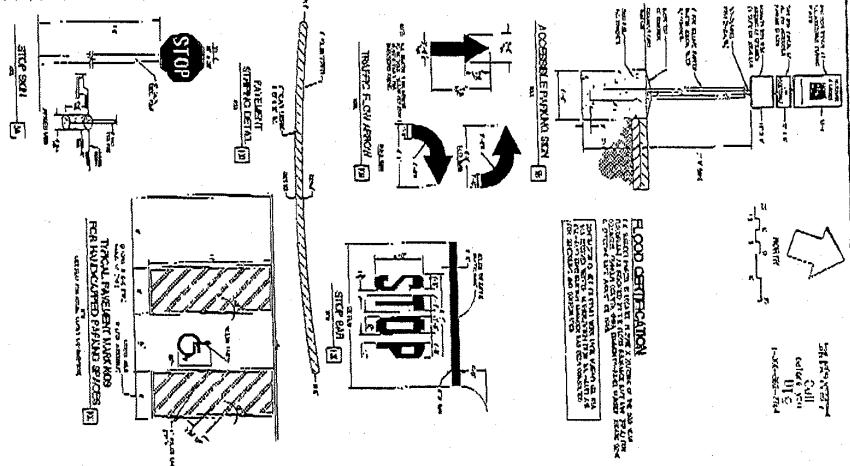

GENERAL NOTES:

1. THE SITE PLAN IS A PRELIMINARY PLAN AND IS NOT TO BE USED FOR CONSTRUCTION WITHOUT THE APPROVAL OF THE LOCAL HEALTH DEPARTMENT AND THE LOCAL SANITATION DEPARTMENT. THE LOCAL HEALTH DEPARTMENT AND THE LOCAL SANITATION DEPARTMENT SHALL BE CONSULTED FOR ALL NECESSARY PERMITS AND APPROVALS.
2. THE OWNER SHALL BE RESPONSIBLE FOR OBTAINING ALL NECESSARY PERMITS AND APPROVALS FROM THE LOCAL HEALTH DEPARTMENT AND THE LOCAL SANITATION DEPARTMENT.
- 2. 1" = 10' VERTICAL SCALE
- 3. 1" = 10' HORIZONTAL SCALE
- 4. 1" = 10' VERTICAL SCALE
- 5. 1" = 10' HORIZONTAL SCALE
- 6. 1" = 10' VERTICAL SCALE
- 7. 1" = 10' HORIZONTAL SCALE
- 8. 1" = 10' VERTICAL SCALE
- 9. 1" = 10' HORIZONTAL SCALE
- 10. 1" = 10' VERTICAL SCALE

GENERAL NOTES:

1. THE SITE PLAN IS A PRELIMINARY PLAN AND IS NOT TO BE USED FOR CONSTRUCTION WITHOUT THE APPROVAL OF THE LOCAL HEALTH DEPARTMENT AND THE LOCAL SANITATION DEPARTMENT.
2. THE OWNER SHALL BE RESPONSIBLE FOR OBTAINING ALL NECESSARY PERMITS AND APPROVALS FROM THE LOCAL HEALTH DEPARTMENT AND THE LOCAL SANITATION DEPARTMENT.
MURPHY OIL U.S.A. INC.
200 PEACH STREET
P.O. BOX 7000
EL DORADO, AR 71731-7000

Kirley-Horn and Associates, Inc.
Engineering, Planning and Development Consultants
215 W. 21st St. Phone: 213-418-1771
1904 Peach Street, Fort Worth, TX 76102
Austin, TX 78702
JOHN MURPHY, P.E. 213-418-1771
CONTACT: 213-418-1771

REV. D 10/13/03

SITE PLAN
WAL-MART SUPERCENTER #8165
1-270 AND GEORGEVILLE ROAD
COLUMBUS (WSW)

OHIO

12/16/03

SHEET NO.
C2