


© 2010 JONATHAN BARNES ARCHITECTURE & DESIGN, L.L.C. W/D 11/27/11 0107/1/0

MOUNT VERNON AVENUE

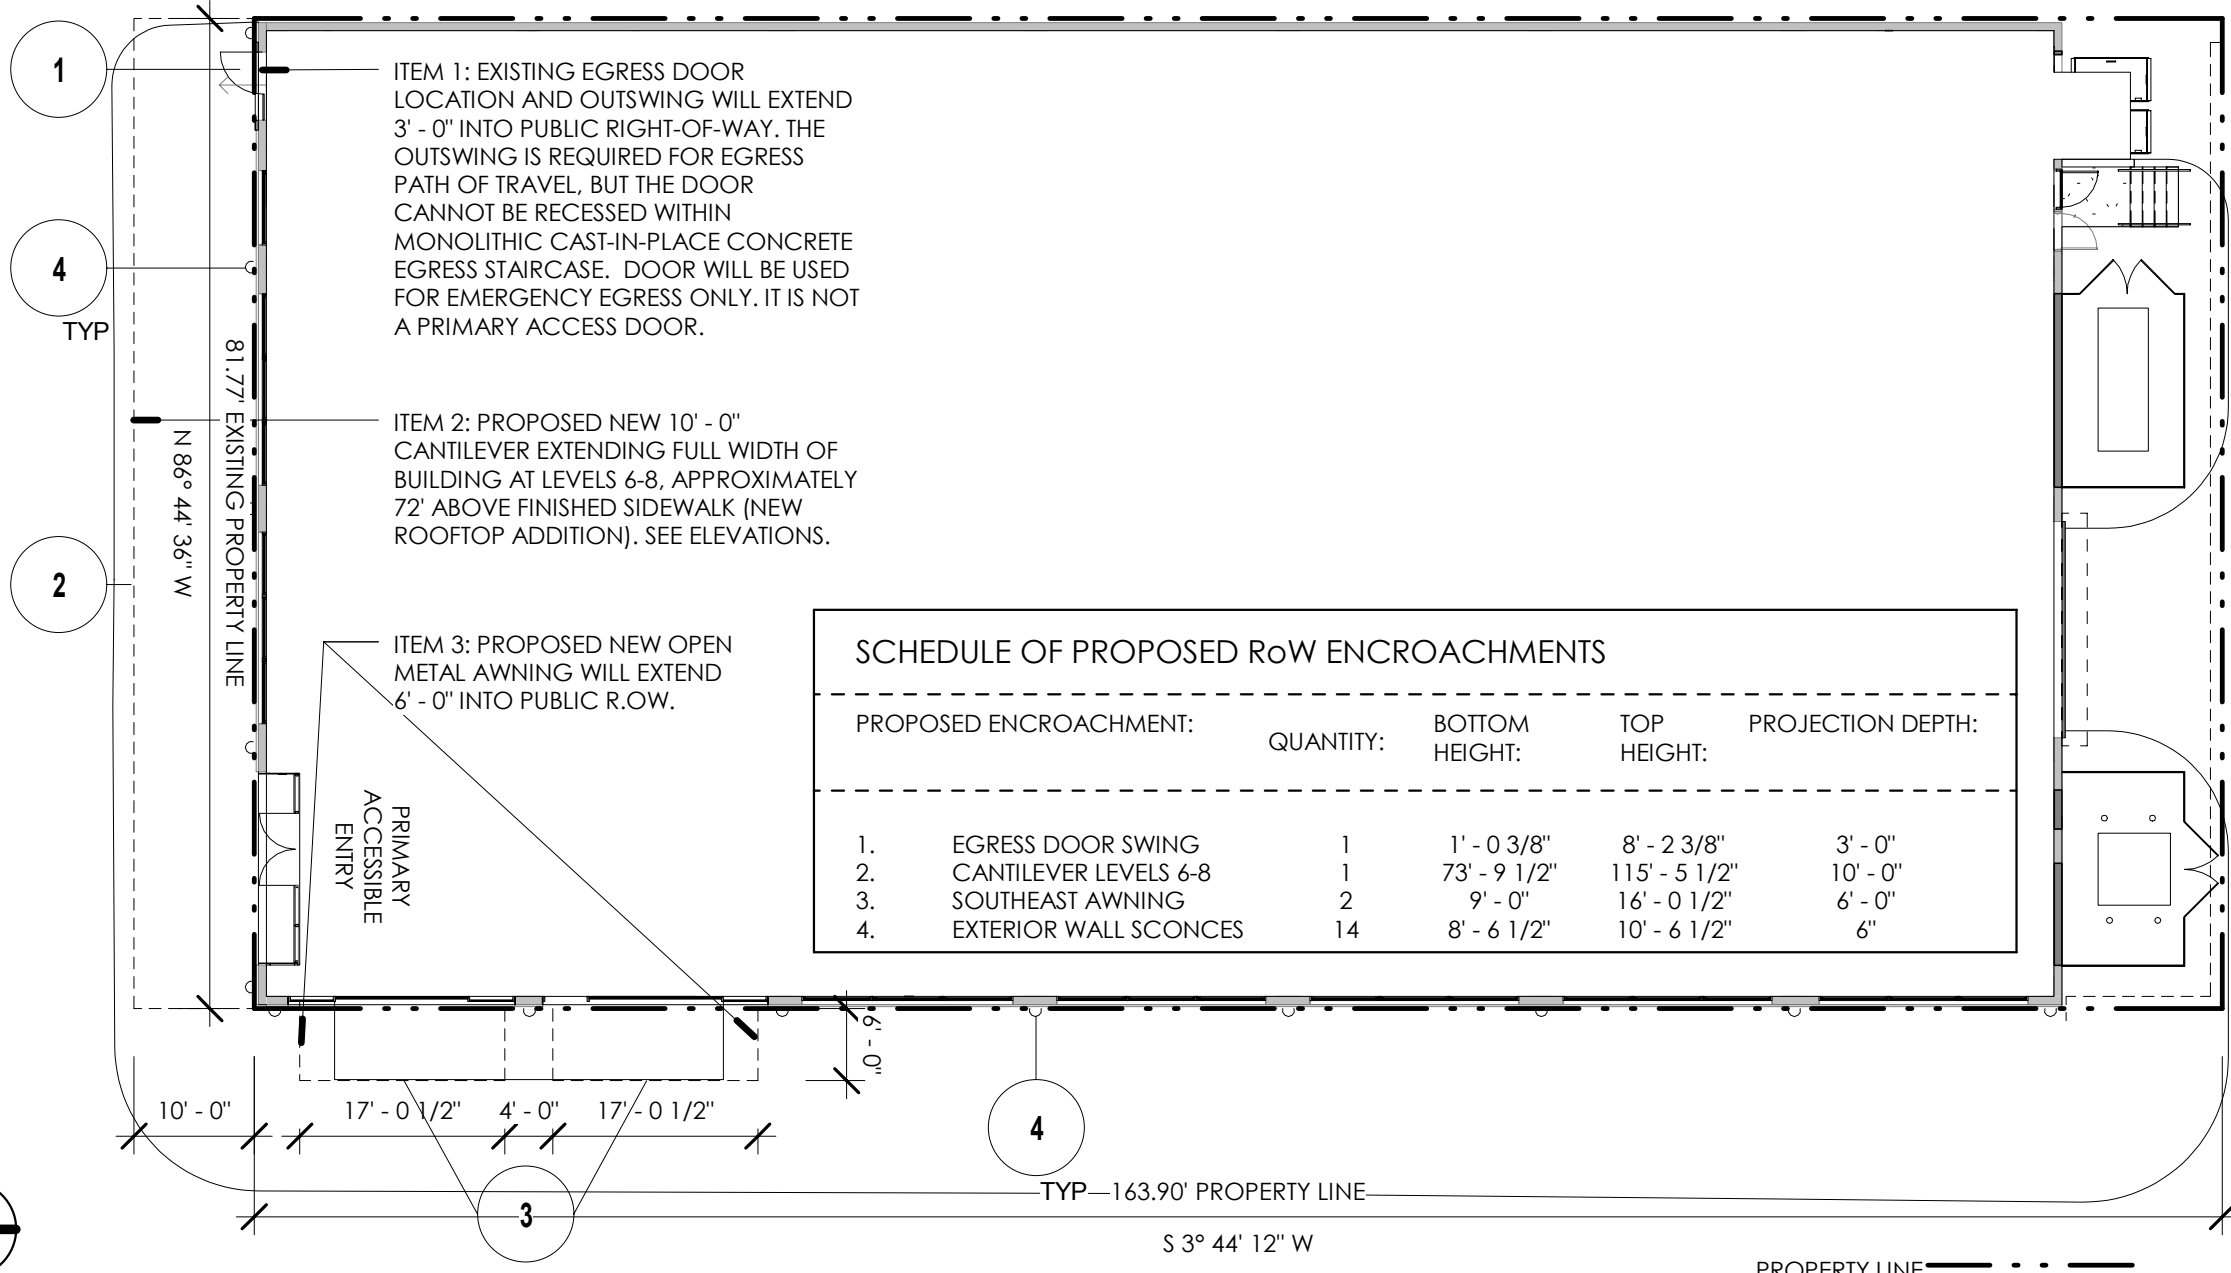

SCHEDULE OF PROPOSED RoW ENCROACHMENTS				
PROPOSED ENCROACHMENT:	QUANTITY:	BOTTOM HEIGHT:	TOP HEIGHT:	PROJECTION DEPTH:
1. EGRESS DOOR SWING	1	1' - 0 3/8"	8' - 2 3/8"	3' - 0"
2. CANTILEVER LEVELS 6-8	1	73' - 9 1/2"	115' - 5 1/2"	10' - 0"
3. SOUTHEAST AWNING	2	9' - 0"	16' - 0 1/2"	6' - 0"
4. EXTERIOR WALL SCONCES	14	8' - 6 1/2"	10' - 6 1/2"	6"



# LEVEL 1 FLOOR PLAN

001

THE VIEW ON GRANT

358 MOUNT VERNON AVENUE, COLUMBUS, OHIO 43215

ISSUE DATE : 07.29.2015

SCALE: As indicated

PRELIMINARY: NOT FOR CONSTRUCTION



JONATHAN BARNES ARCHITECTURE AND DESIGN



© 2010 JONATHAN BARNES ARCHITECTURE & DESIGN, L.L.C.  
3/17/2010 1:23:20 PM

# EAST ELEVATION

THE VIEW ON GRANT  
SCALE: 1" = 20'-0"


358 MOUNT VERNON AVENUE, COLUMBUS, OHIO 43215

ISSUE DATE : 07.29.2015  
PRELIMINARY: NOT FOR CONSTRUCTION

201




© 2010 JONATHAN BARNES ARCHITECTURE & DESIGN, L.L.C.  
07/17/2010 1:23:20 PM

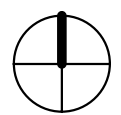

# SOUTH ELEVATION

THE VIEW ON GRANT

SCALE: 1" = 20'-0"

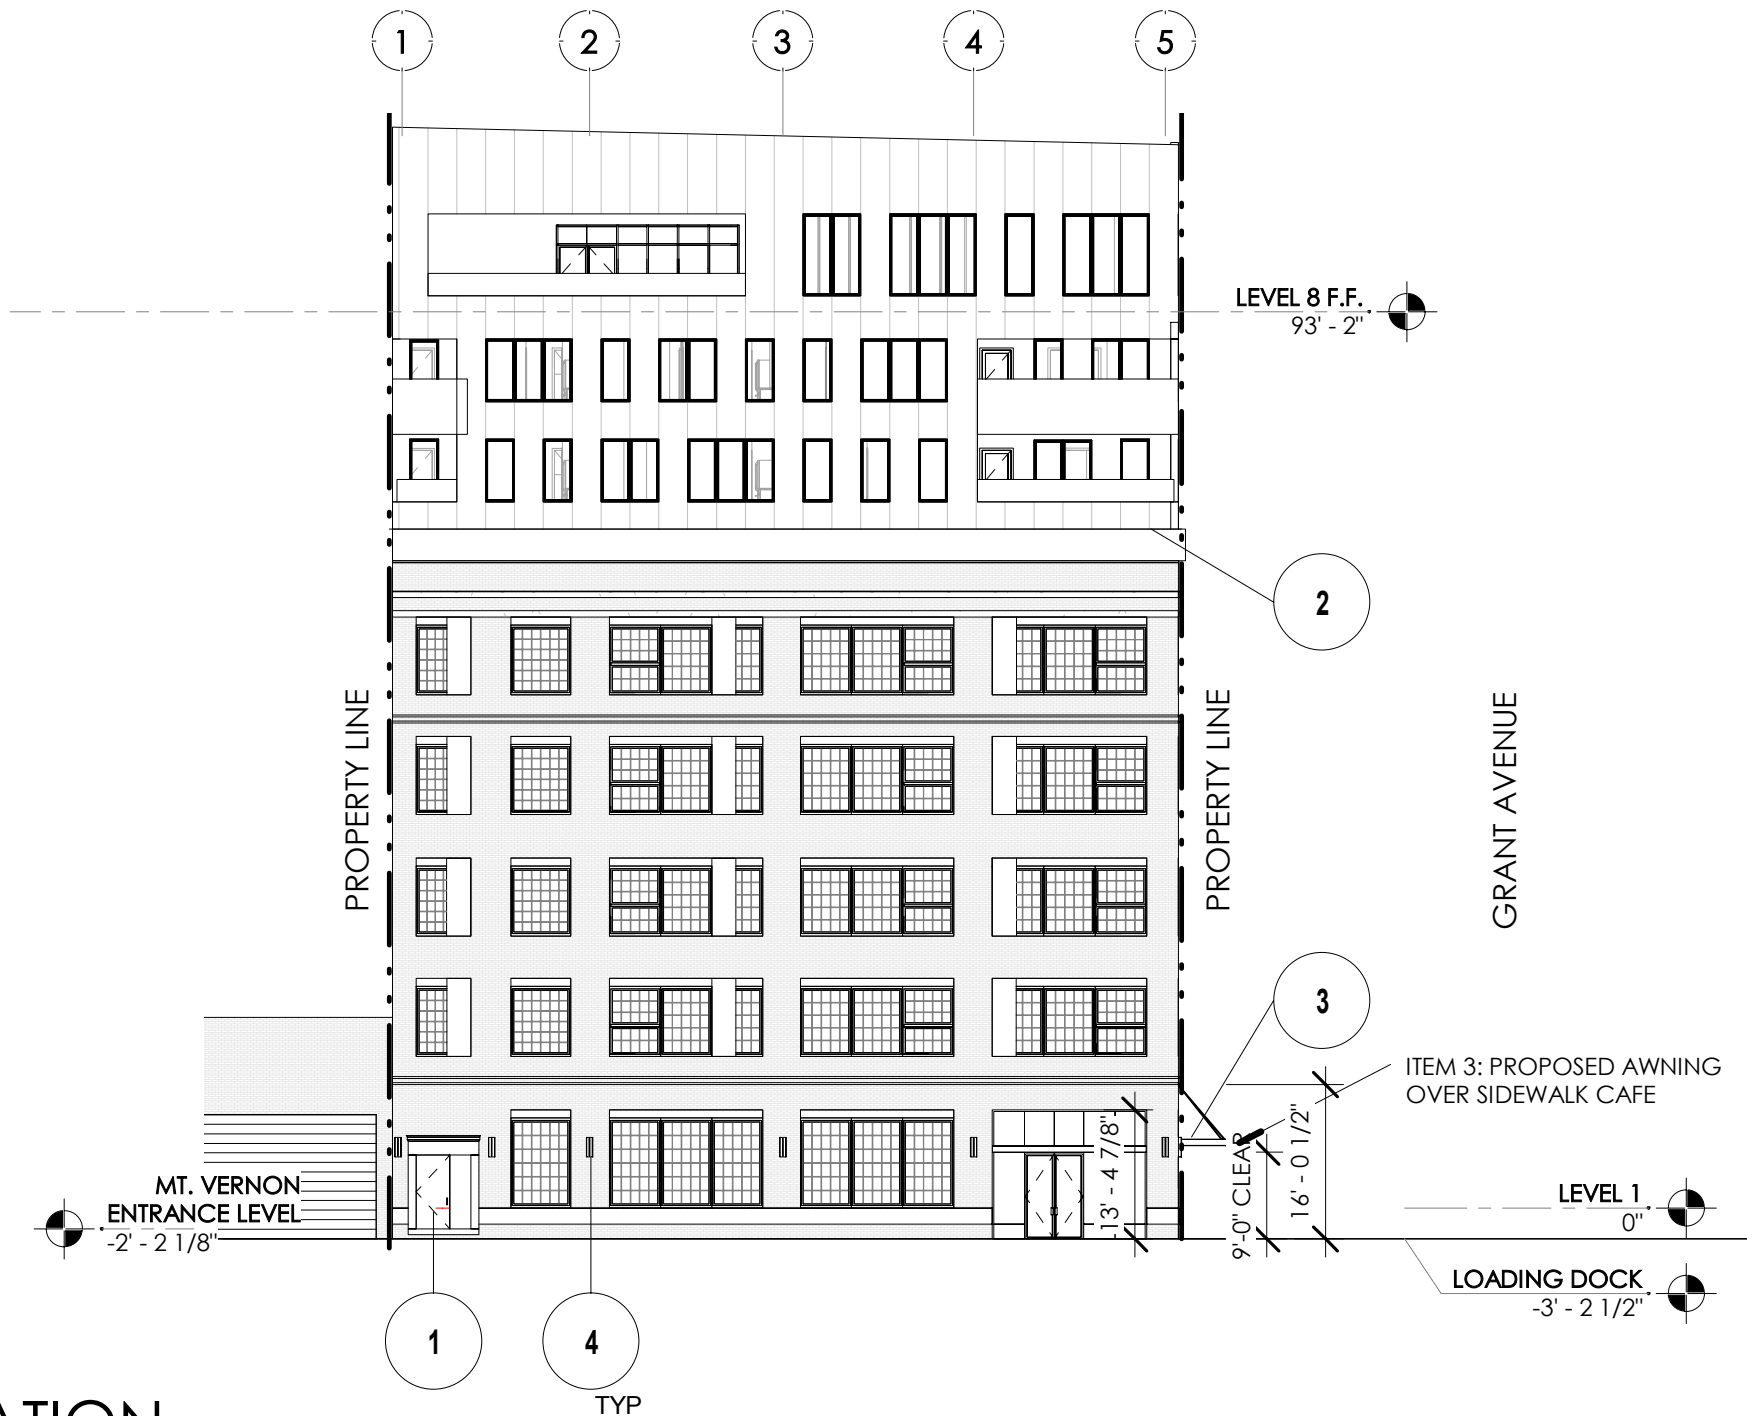

1

4  
TYP

2

3

202

358 MOUNT VERNON AVENUE, COLUMBUS, OHIO 43215

ISSUE DATE : 07.29.2015

PRELIMINARY: NOT FOR CONSTRUCTION



JONATHAN BARNES  
ARCHITECTURE AND DESIGN