

Myers Surveying Company, Inc.

2740 East Main Street, Columbus 43209 (Bexley), Ohio
614-235-8677 FAX: 614-235-4559

SITE PLAN FOR ZONING PURPOSES White & Fish LPA

Legal Description: Situated in Ohio, County of Franklin, City of Columbus, Being 0.837 Acres and 3.303 Acres per Official Record Volume 17234 G08

Applicant:

Posted Address: 845 Harrisburg Pike

80' 40' 0' 80'

Scale: 1" = 80'


Date: April 24, 2003



VICINITY MAP
nts

LEGEND

- P.S. = Existing Striped Parking Space (9 x 18)
- P.B. = Existing Parking Blocks (Wheel stop) No Striping Present
- L.D. = Existing Loading Docks
- W.D. = Warehouse Door
- P.Pole = Power Pole
- L.Pole = Light Pole
- R/W = Right-of-Way
- C/L = Centerline

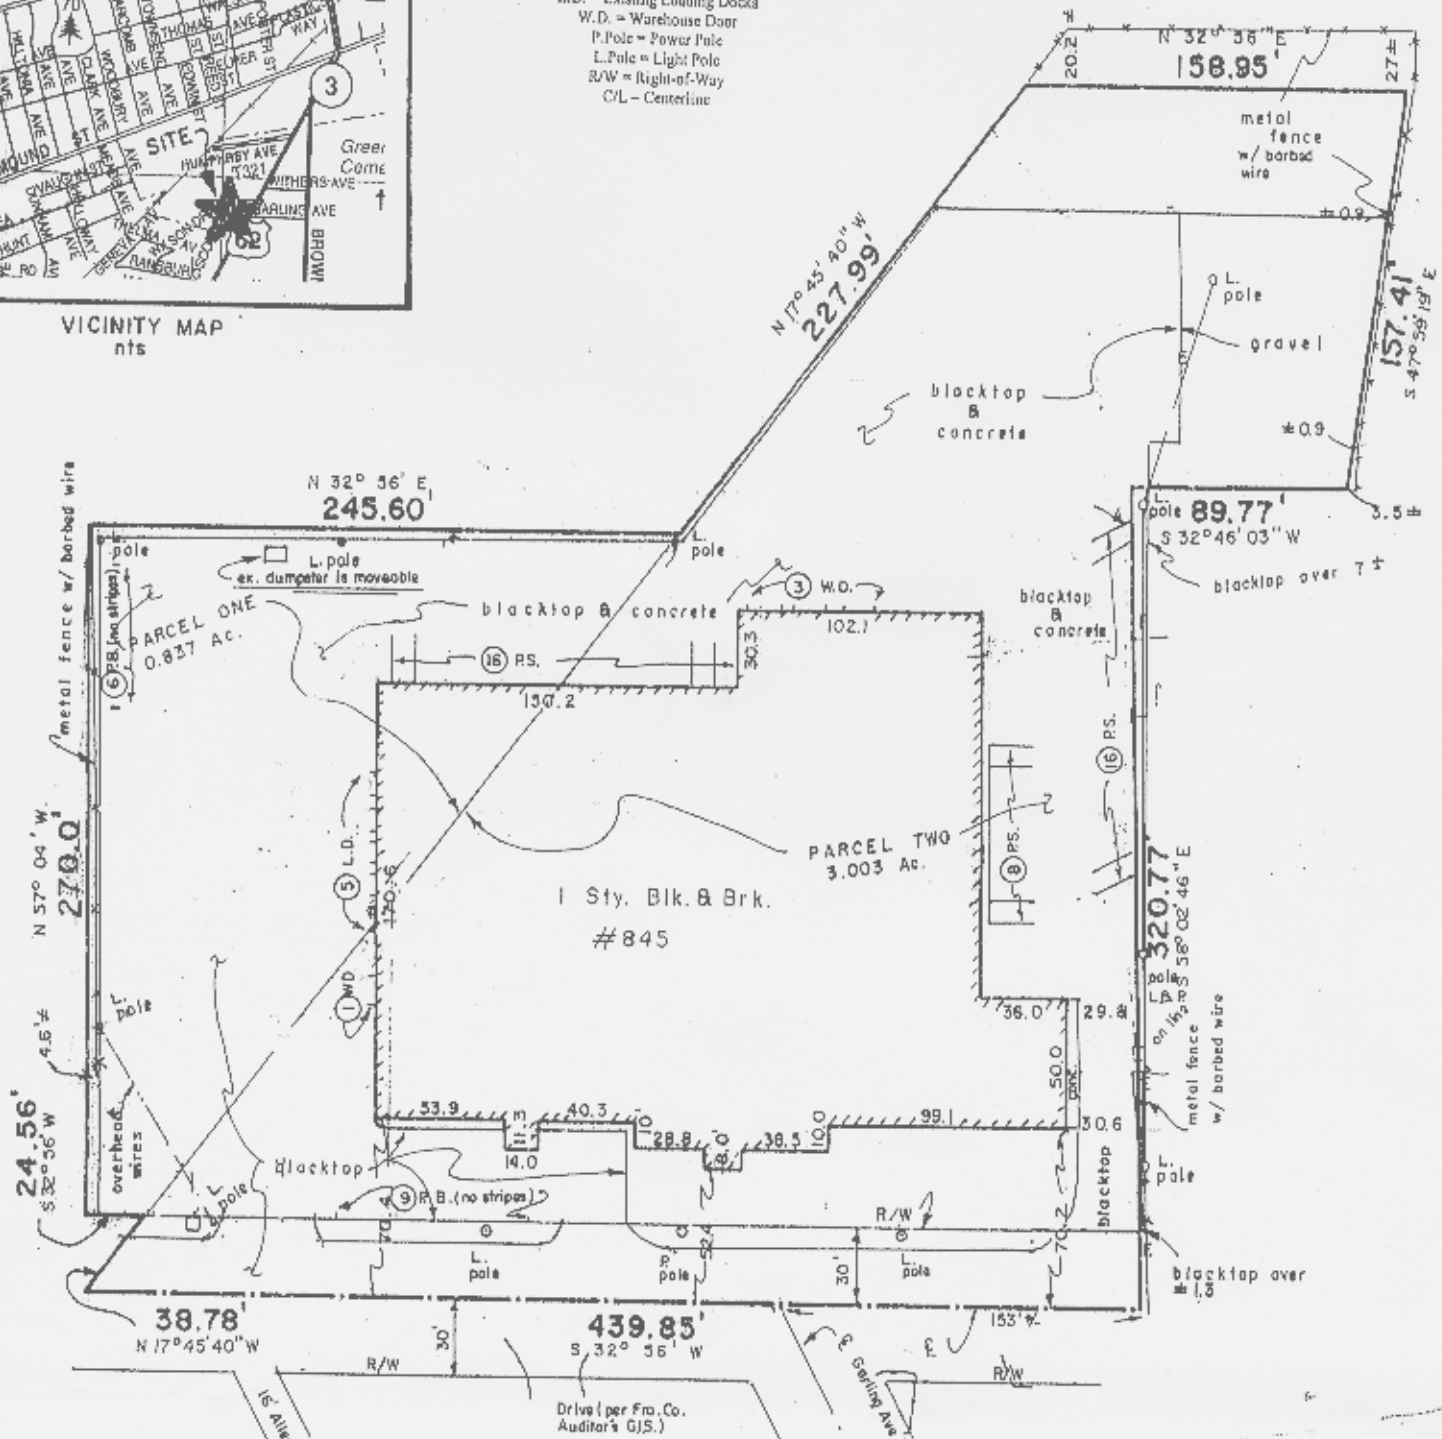

HARRISBURG PIKE

*Final Copy
Done 4/27/03*

NOTES

- 1 All metal (chain link) fences are 6' high (does not include barbed wire height)
- 2 Building height varies 16' - 21' high. Measured from ground adjacent to building
- 3 Existing site zoning is R - Rural
- 4 Flood Zone Designation is Zone "X" as per F.I.R.M. 390170 0233G effective date August 2, 1995



Myers Surveying Co., Inc.

By *Albert J. Myers*
Professional Surveyor