

COLUMBUS ZONING: R-3

THIS SITE IS REGULATED BY THE CITY OF COLUMBUS ZONING ORDINANCE. ALL SITE INFORMATION INCLUDING DIMENSIONS, SETBACKS, SEPTIC LAYOUT, FLOOR LEVEL, SITE DRAINAGE CALCULATIONS, SHALL BE COMPLIED BY A LICENSED SURVEYOR OR ENGINEER ON GENERAL CONTRACT AS REQUIRED.

REQUIREMENTS	PROPOSED
LOT COVERAGE CALCULATIONS	4,998.88 SF
TOTAL LOT SQUARE FOOTAGE	11,980.00 SF
TOTAL LOT COVERAGE	41.72%
PERCENTAGE OF LOT COVERAGE	35.30%
REAR YARD CALCULATIONS	
MINIMUM REAR YARD FOOTAGE	11.980.00 SF
REAR YARD FOOTAGE	11,980.00 SF
PERCENTAGE OF REAR YARD	30.00%

CV24-059 Final Received 6/25/2024 Page 1 of 1

6/25/2024

1144 E 20th AVE
COLUMBUS, OHIO 43211
NEW DUPLEX HOUSE
PREPARED FOR:

Healthy Homes
A HEALTHY NEIGHBORHOODS, HEALTHY FAMILIES INITIATIVE

SB/A
ARCHITECTURAL DESIGN
STUDIOS
2142/7251 WWW.SBASTUDIOS.COM

SCALE: 1"=10'-0"
SHEET DESCRIPTION:
SITE STUDY
A0-0
DATE: 04.11.2024
SHEET NUMBER: 2 OF 2

STATEMENT OF HARDSHIP

Columbus City Code Section 3307.10 - Variances by City Council.

City council may grant the following zoning variances:

- A.** Permit a variation in the yard, height or parking requirements of any district only in conjunction with a change in zoning or a use variance and only where there are unusual and practical difficulties in the carrying out of the zoning district provisions due to an irregular shape of lot, topography, or other conditions, providing such variance will not seriously affect any adjoining property or the general welfare.
- B.** Permit a use of the property not permitted by the zoning district established on the property if such use will not adversely affect the surrounding property or surrounding neighborhood and if council is satisfied that the granting of such variance will alleviate some hardship or difficulty which warrants a variance from the comprehensive plan.


Before authorizing any variance from the Zoning Code in a specific case, city council shall first determine that such variance will not impair an adequate supply of light and air to the adjacent property, unreasonably increase the congestion of public streets, increase the danger of fires, endanger the public safety, unreasonably diminish or impair established property values within the surrounding area, or in any other respect impair the public health, safety, comfort, morals or welfare of the inhabitants of the city.

In granting a variance pursuant to this section, council may impose such requirements and conditions regarding the location, character, duration, and other features of the variance proposal as council deems necessary to carry out the intent and purpose of this Zoning Code and to otherwise safeguard the public safety and welfare.

List all sections of Code to be varied and explain your reasoning as to why this request should be granted.

NOTE: It is the applicant's responsibility to identify all variances required for the project. If any necessary variances are not included, a new application (and applicable fees) will be required.

I have read the foregoing and believe my application for relief from the requirements of the Zoning Code contains the necessary hardship, will not adversely affect surrounding property owners, and will comply with the variance(s) requested as detailed below (use separate page if needed or desired):

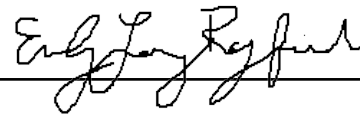Signature of Applicant  Date _____

Healthy Homes

Statement in Support of Variance(s)


The site is located on 20th Avenue, West of Cleveland Avenue between St Clair Ave and Ontario Street. The parcel is zoned R-3, as is much of the South Linden Area Commission area. The applicant proposes to build a two (2) unit dwelling (duplex) and four surface parking spaces at the rear of the lot with parking accessed from the back alley, as depicted on the submitted site plan. The lot width and square footage is existing and does not meet the requirement under Section 3332.05 and Section 3332.13. The lot width and square footage is like other parcels in the area.

The proposed two-unit dwelling was intentionally selected and will not detract from the character of the neighborhood. This structure conforms with other development in the area in respects to height and use. The proposed dwelling is intended to increase the stock of high-quality, affordable housing options available to families earning between 50 and 80 percent of Area Median Income.


Applicant requests the following variances:

1. **Section 3332.035:** R-3 Residential District, to permit a 2-unit dwelling building as depicted on the site plan.
2. **Section 3332.05:** Area District Lot Width Requirements, to reduce the lot width from 50 feet to 40' feet (*existing*).
3. **Section 3332.13:** R-3 area district requirements, existing lot is 4,920 sq ft., which is less than the 5,000 sq. ft. requirement.


Signature of Applicant

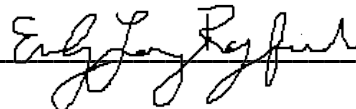

Date 5/15/2024

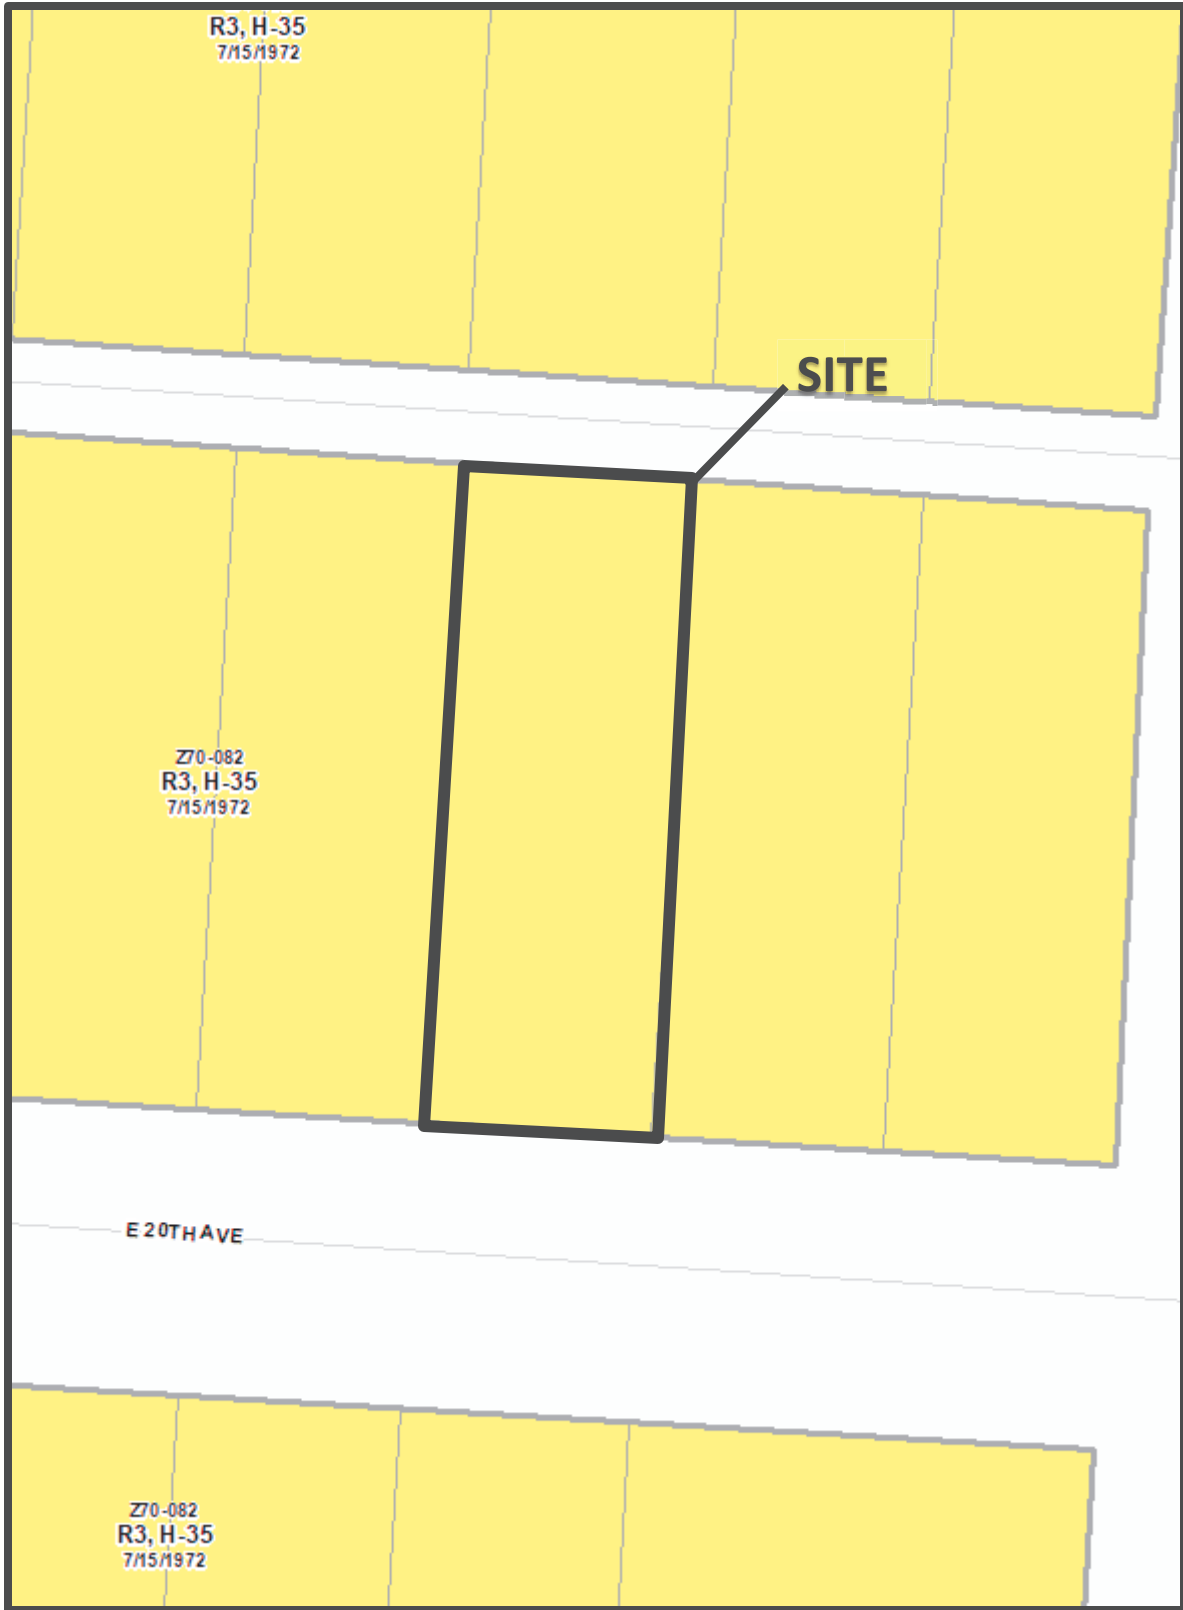

CV24-059
1142-1144 20th Ave.
Approximately 0.11 acres

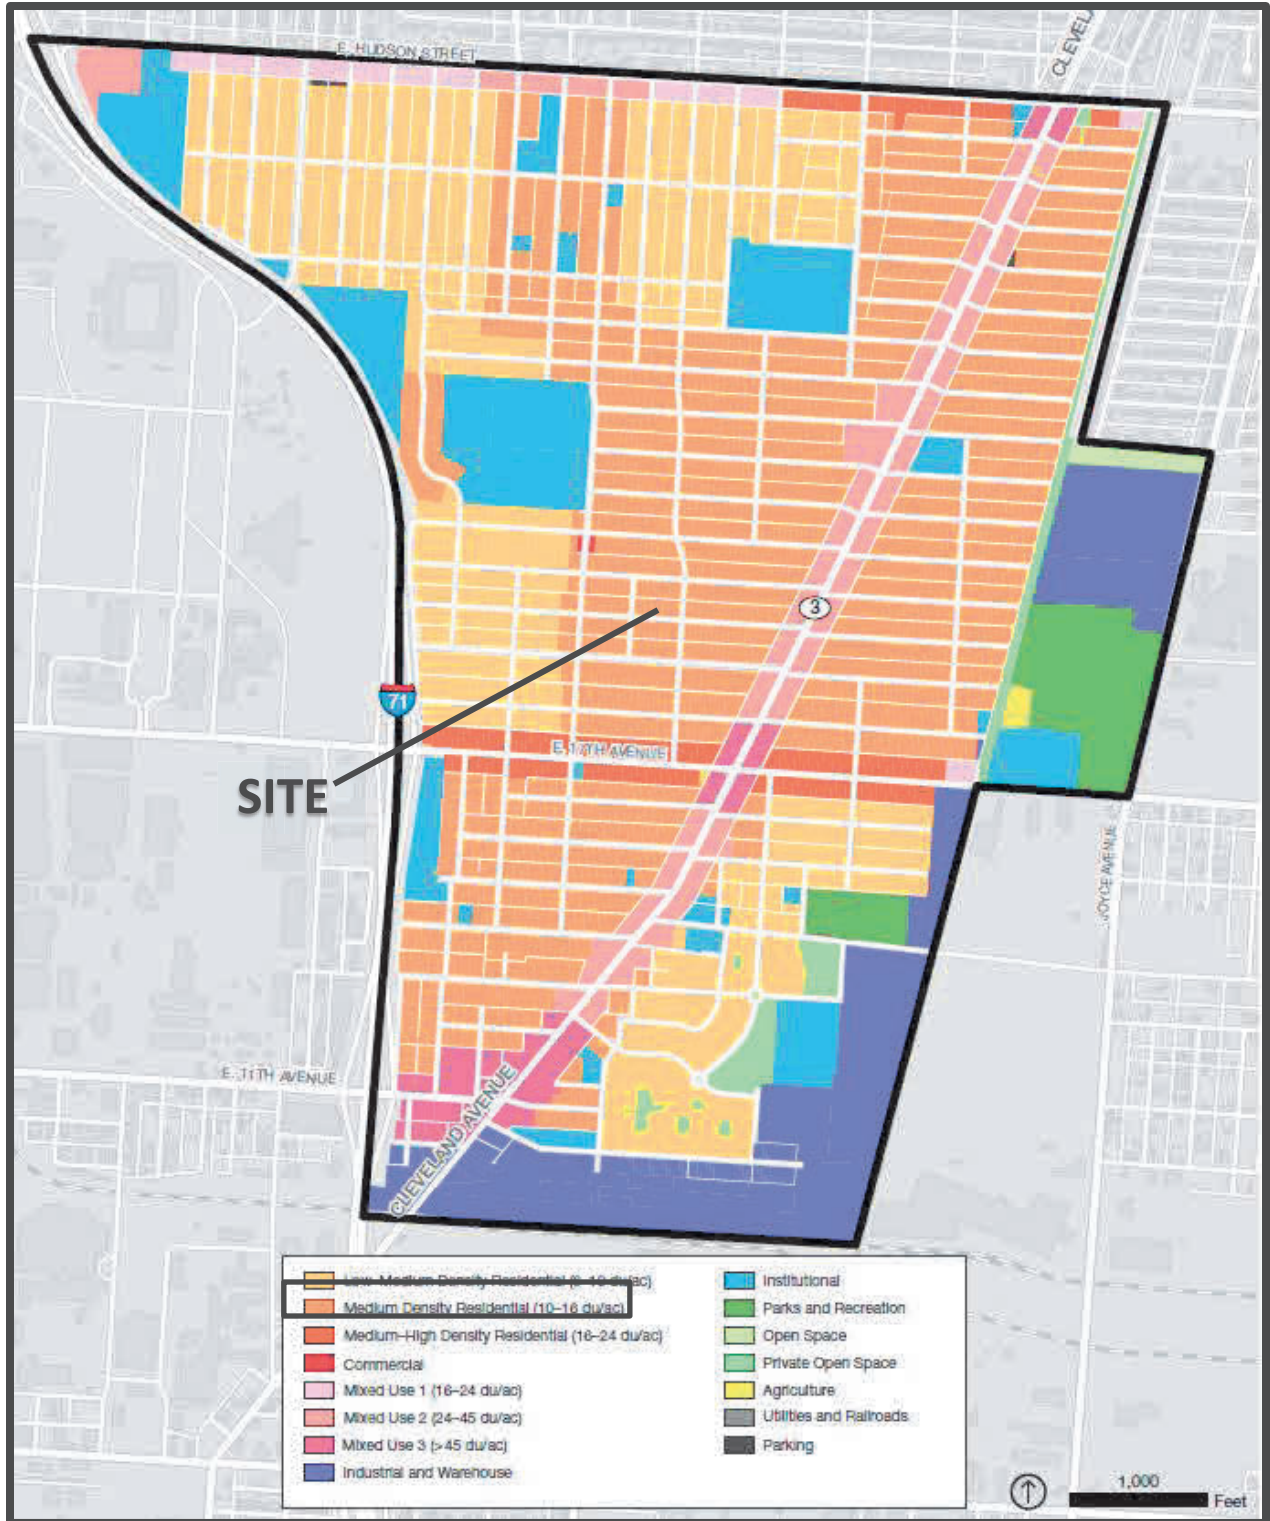

CV24-059
1142-1144 20th Ave.
Approximately 0.11 acres



CV24-059
1142-1144 20th Ave.
Approximately 0.11 acres

FOR USE BY: AREA COMMISSION / NEIGHBORHOOD GROUP
(PLEASE PRINT)

Case Number _____

Address _____

Group Name _____

Meeting Date _____

Specify Case Type **BZA Variance / Special Permit**
 Council Variance
 Rezoning
 Graphics Variance / Plan / Special Permit

Recommendation **Approval**
(Check only one) **Disapproval**

LIST BASIS FOR RECOMMENDATION:

Vote _____

Signature of Authorized Representative /s/Peggy A. Williams/

Recommending Group Title _____

Daytime Phone Number _____

Please e-mail this form to the assigned planner within 48 hours of meeting day; OR MAIL to: Zoning, City of Columbus, Department of Building & Zoning Services, 111 N Front Street, Columbus, Ohio 43215.

PROJECT DISCLOSURE STATEMENT

APPLICATION #: CV24-059

Parties having a 5% or more interest in the project that is the subject of this application.

THIS PAGE MUST BE FILLED OUT COMPLETELY AND NOTARIZED. Do not indicate 'NONE' in the space provided.

STATE OF OHIO
COUNTY OF FRANKLIN

Being first duly cautioned and sworn (NAME) Emily Long Rayfield Applicant
of (COMPLETE ADDRESS) 1142-1144 20th Ave Columbus, Ohio 43211

deposes and states that they are the APPLICANT, AGENT, OR DULY AUTHORIZED ATTORNEY FOR SAME and the following is a list of all persons, other partnerships, corporations or entities having a 5% or more interest in the project which is the subject of this application in the following format:

For Example: Name of Business or individual
 Contact name and number
 Business or individual's address; City, State, Zip Code
 Number of Columbus-based employees

<p>1. Emily Long Rayfield- Lead Development Manager HNHF Realty Collaborative - Healthy Homes PO Box 77499 Columbus, Ohio 43207</p>	<p>2.</p>
<p>3.</p>	<p>4.</p>

Check here if listing additional parties on a separate page.

SIGNATURE OF AFFIANT Emily Long Rayfield

Sworn to before me and signed in my presence this 15th day of May, in the year 2024

Lydia Ndungu
SIGNATURE OF NOTARY PUBLIC

01/31/2028
My Commission Expires

Notary Seal Here



Lydia Ann Ndungu
Notary Public, State of Ohio
My Commission Expires 01-31-28

This Project Disclosure Statement expires six (6) months after date of notarization.