


'B' PLANT HIGH SERVICE AREA - 48" COUPLING EAST SIDE

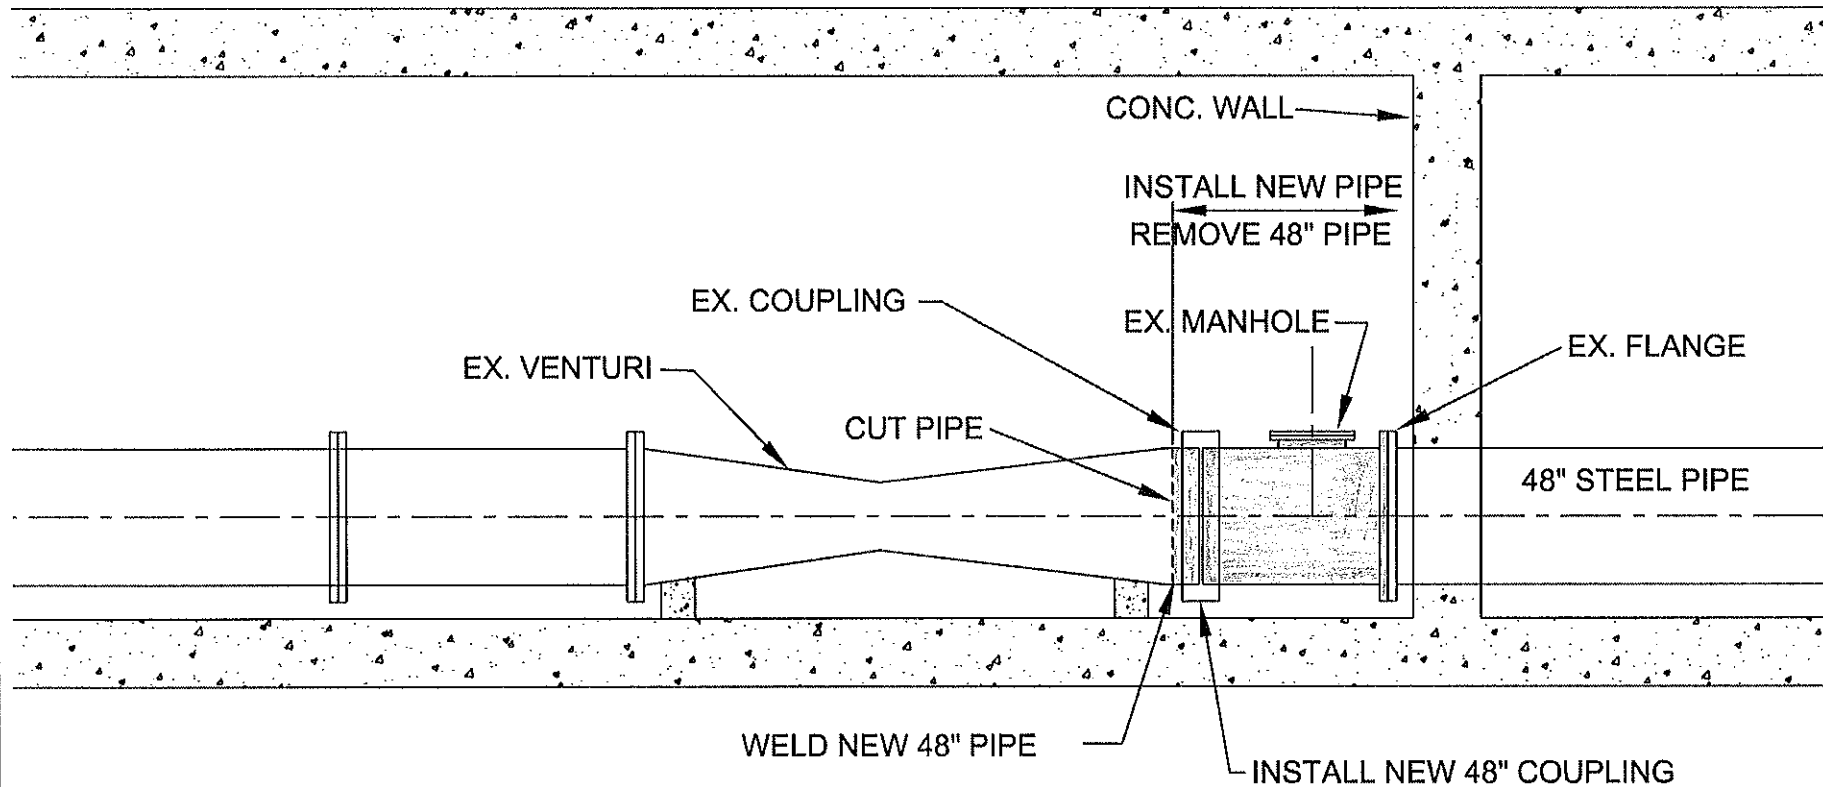

DIVISION OF WATER TECHNICAL SUPPORT SECTION			HAP CREMEAN WATER PLANT TYPICAL SECTION 48" WATER LINE	
DRAWN	DATE JAN. 2006	SCALE NTS	FILE NO. detail-pipe.dwg	SHEET 1 OF 1