


LEGEND:

	S Ease
	Tmp Easement
	Ex S Easement
	Easement ID No.

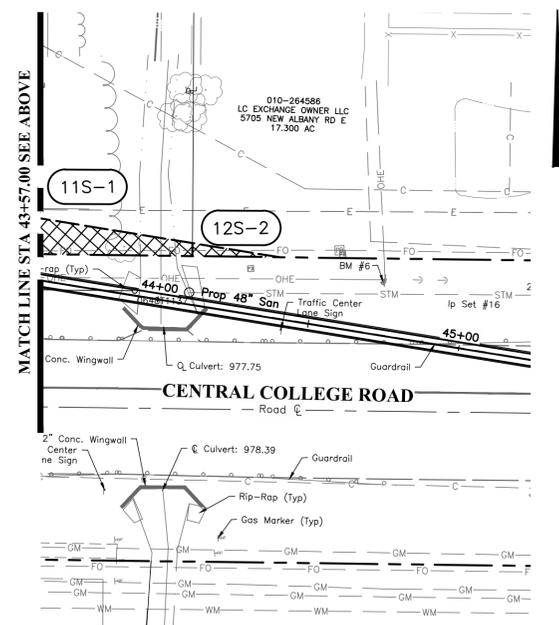

EASEMENT REFERENCE			REVISIONS			
CITY NO.	COUNTY RECORDER VOL.	PAGE	GRANTOR	NO.	DESCRIPTION	APPROVAL DATE

PLAN PREPARED BY:

ALDEA
 5940 Frederick Crossing Lane, Ste 101, Frederick, MD 21704
 Phone (301) 555-9123 Fax (301) 555-9105
 www.aldea.com

PROJECT TITLE:			
SANITARY SEWER IMPROVEMENT PLAN FOR CENTRAL COLLEGE SUBTRUNK PHASE 3 EASEMENT PLAN - CENTRAL COLLEGE STA. 34+00.00 TO STA. 56+47.36			
DIVISION USE ONLY		OWNER	
		CONTRACTOR	
		INSPECTOR	
AGREEMENT		COMPLETED	
RPD	CKD	CID	CONDR.
INDEX	DETAIL	RECORD	FILE

CITY OF COLUMBUS, OHIO	
DEPARTMENT OF PUBLIC UTILITIES	
DIVISION OF SEWERAGE AND DRAINAGE	
DIVISION USE ONLY	
SCALE: Horiz: 1" = 30'	SHEET RW-1-05 63/77
Vert: 1" = 10'	
CONTRACT DRAWING NO. CC-18090	RECORD PLAN NO.

I:\2017\0323\DWG\04\Sheet3\0170323_Easements.dwg, Last Saved: By: dcauldo, 8/27/2025, 2:58 PM, Last Printed: By: Curtin, Dallas, 8/29/2025, 3:06 PM, No. 12424