


**CITY OF COLUMBUS, OHIO
COLUMBUS WATER AND POWER
WATER RECLAMATION**

**CAPITAL IMPROVEMENT PROJECT NO: 650497-100002
SANITARY SEWERS FOR**

**UPPER SCIOTO WEST SUBTRUNK - WEST OF COSGRAY ROAD
JAMESON ESTATES**

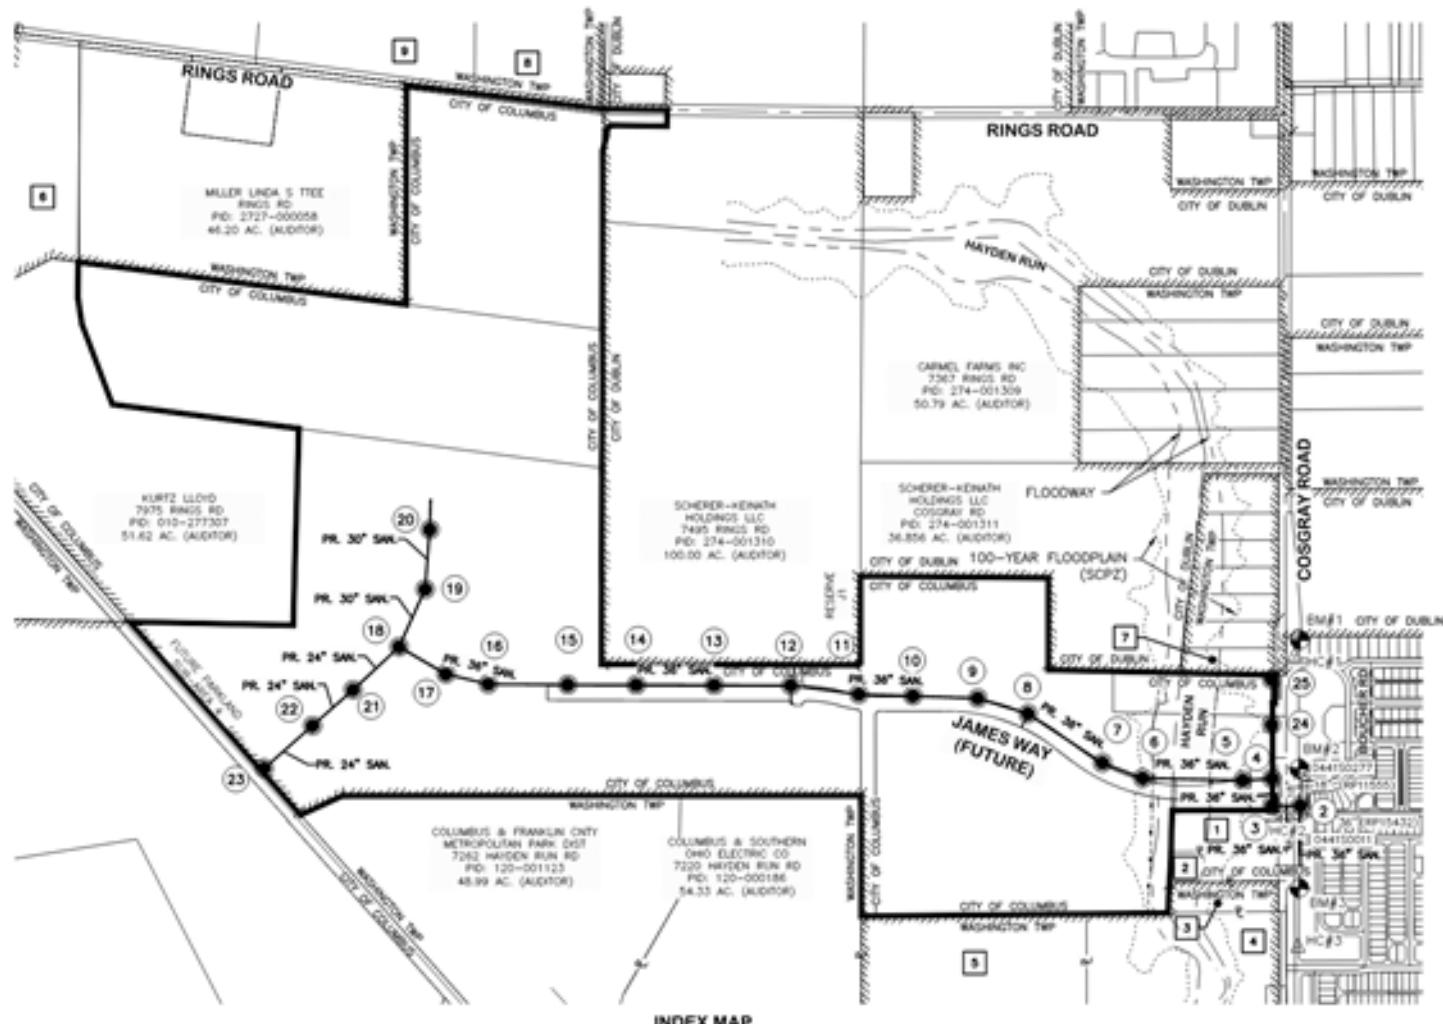

Project Area Map