


# Cooke Road 20" Water Line Improvements Contract No. C-2006, CIP 690236-100064

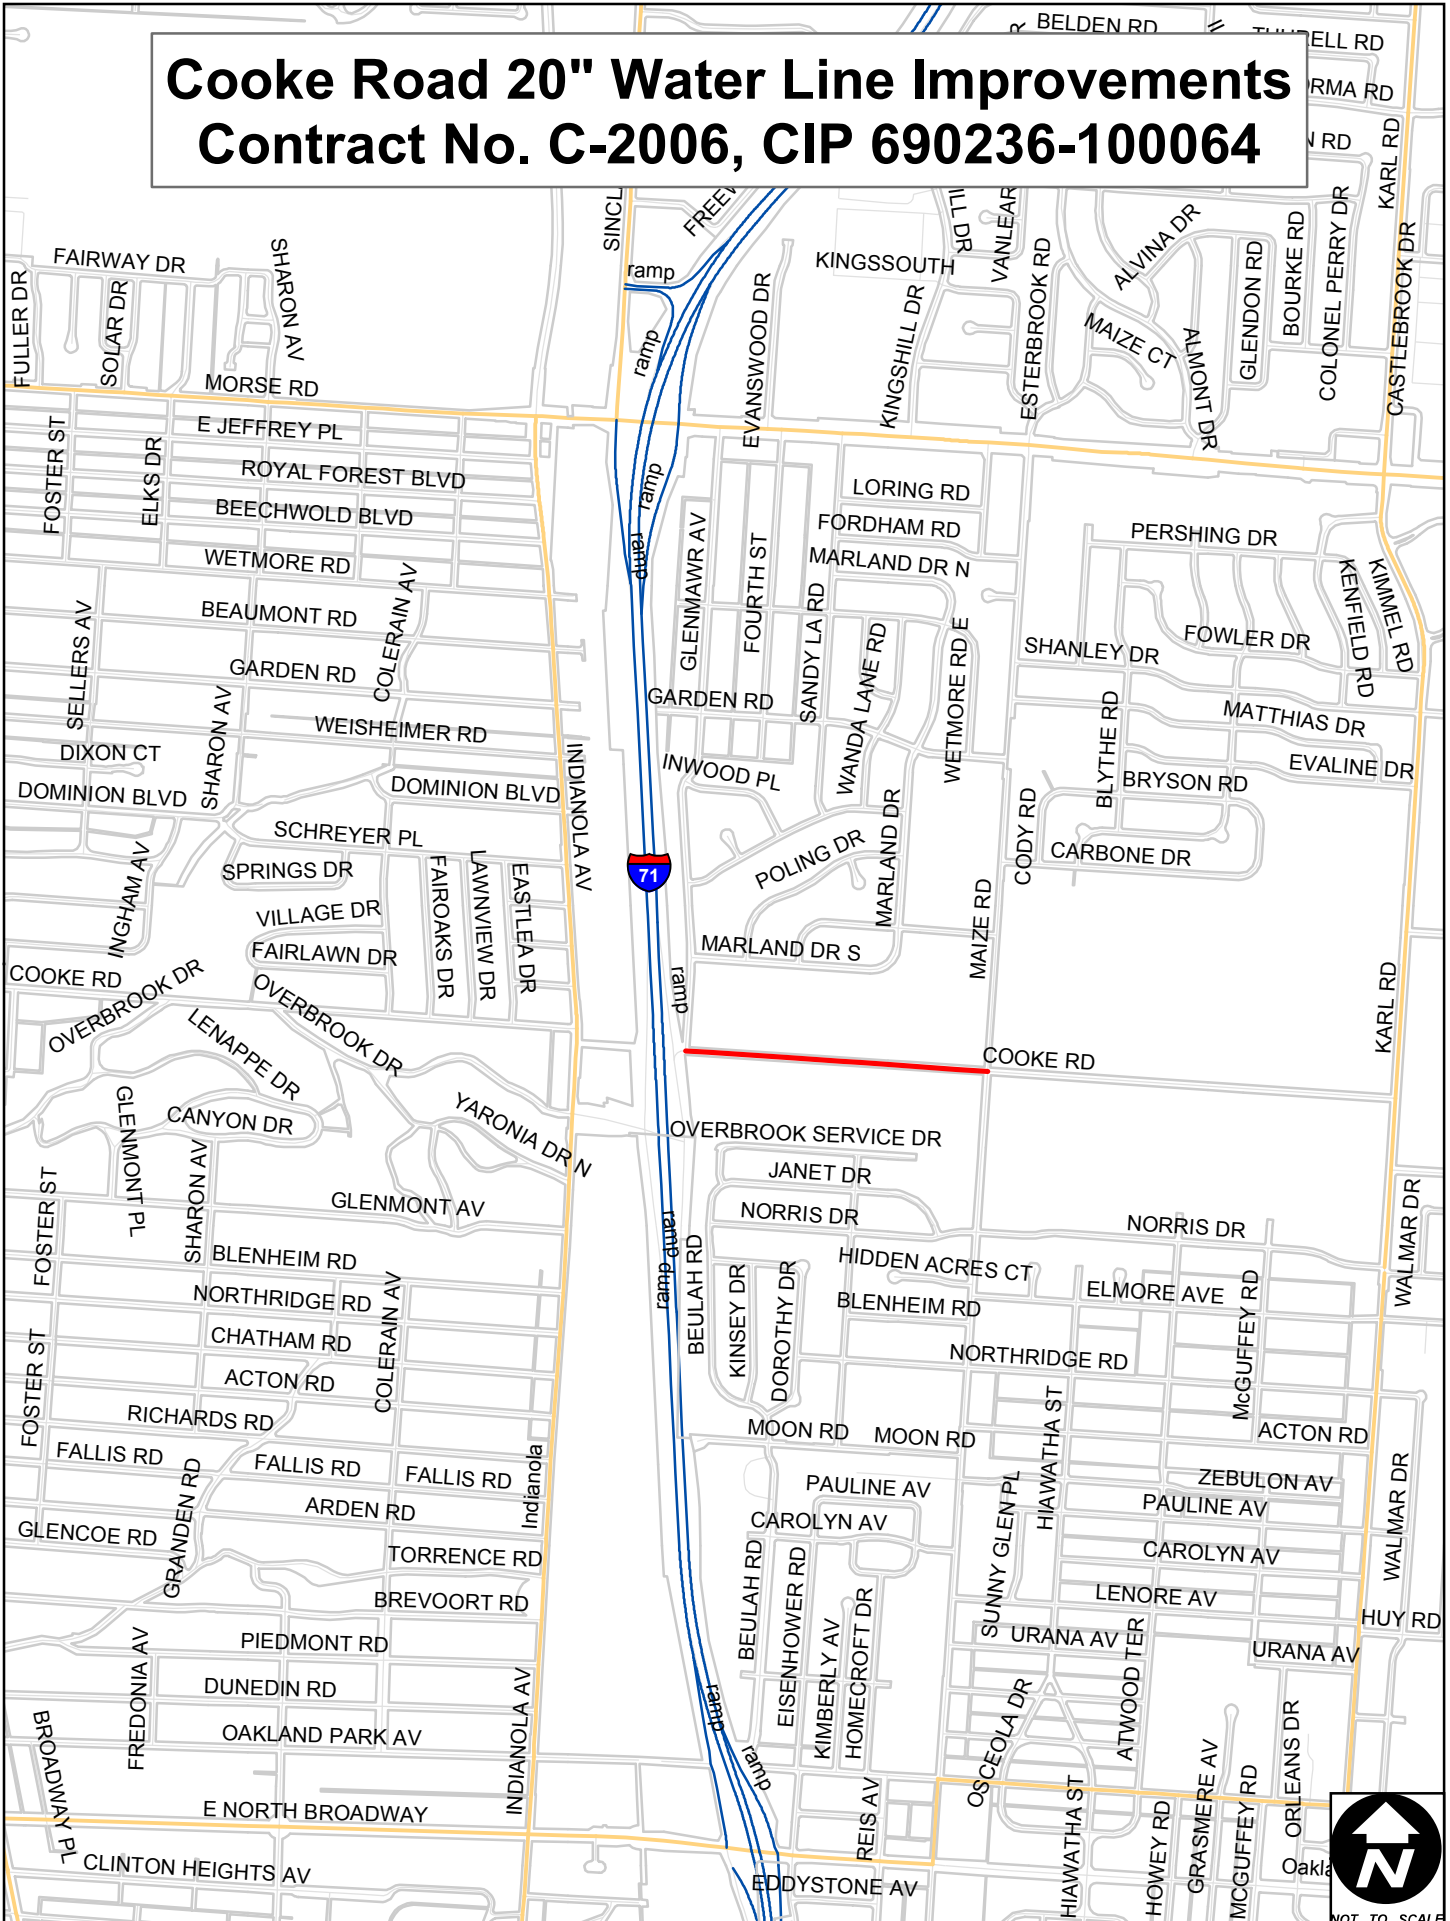

NOT TO SCALE