



Transite Pipe Replacements
Contract No. C-2196, CIP 690236-100112

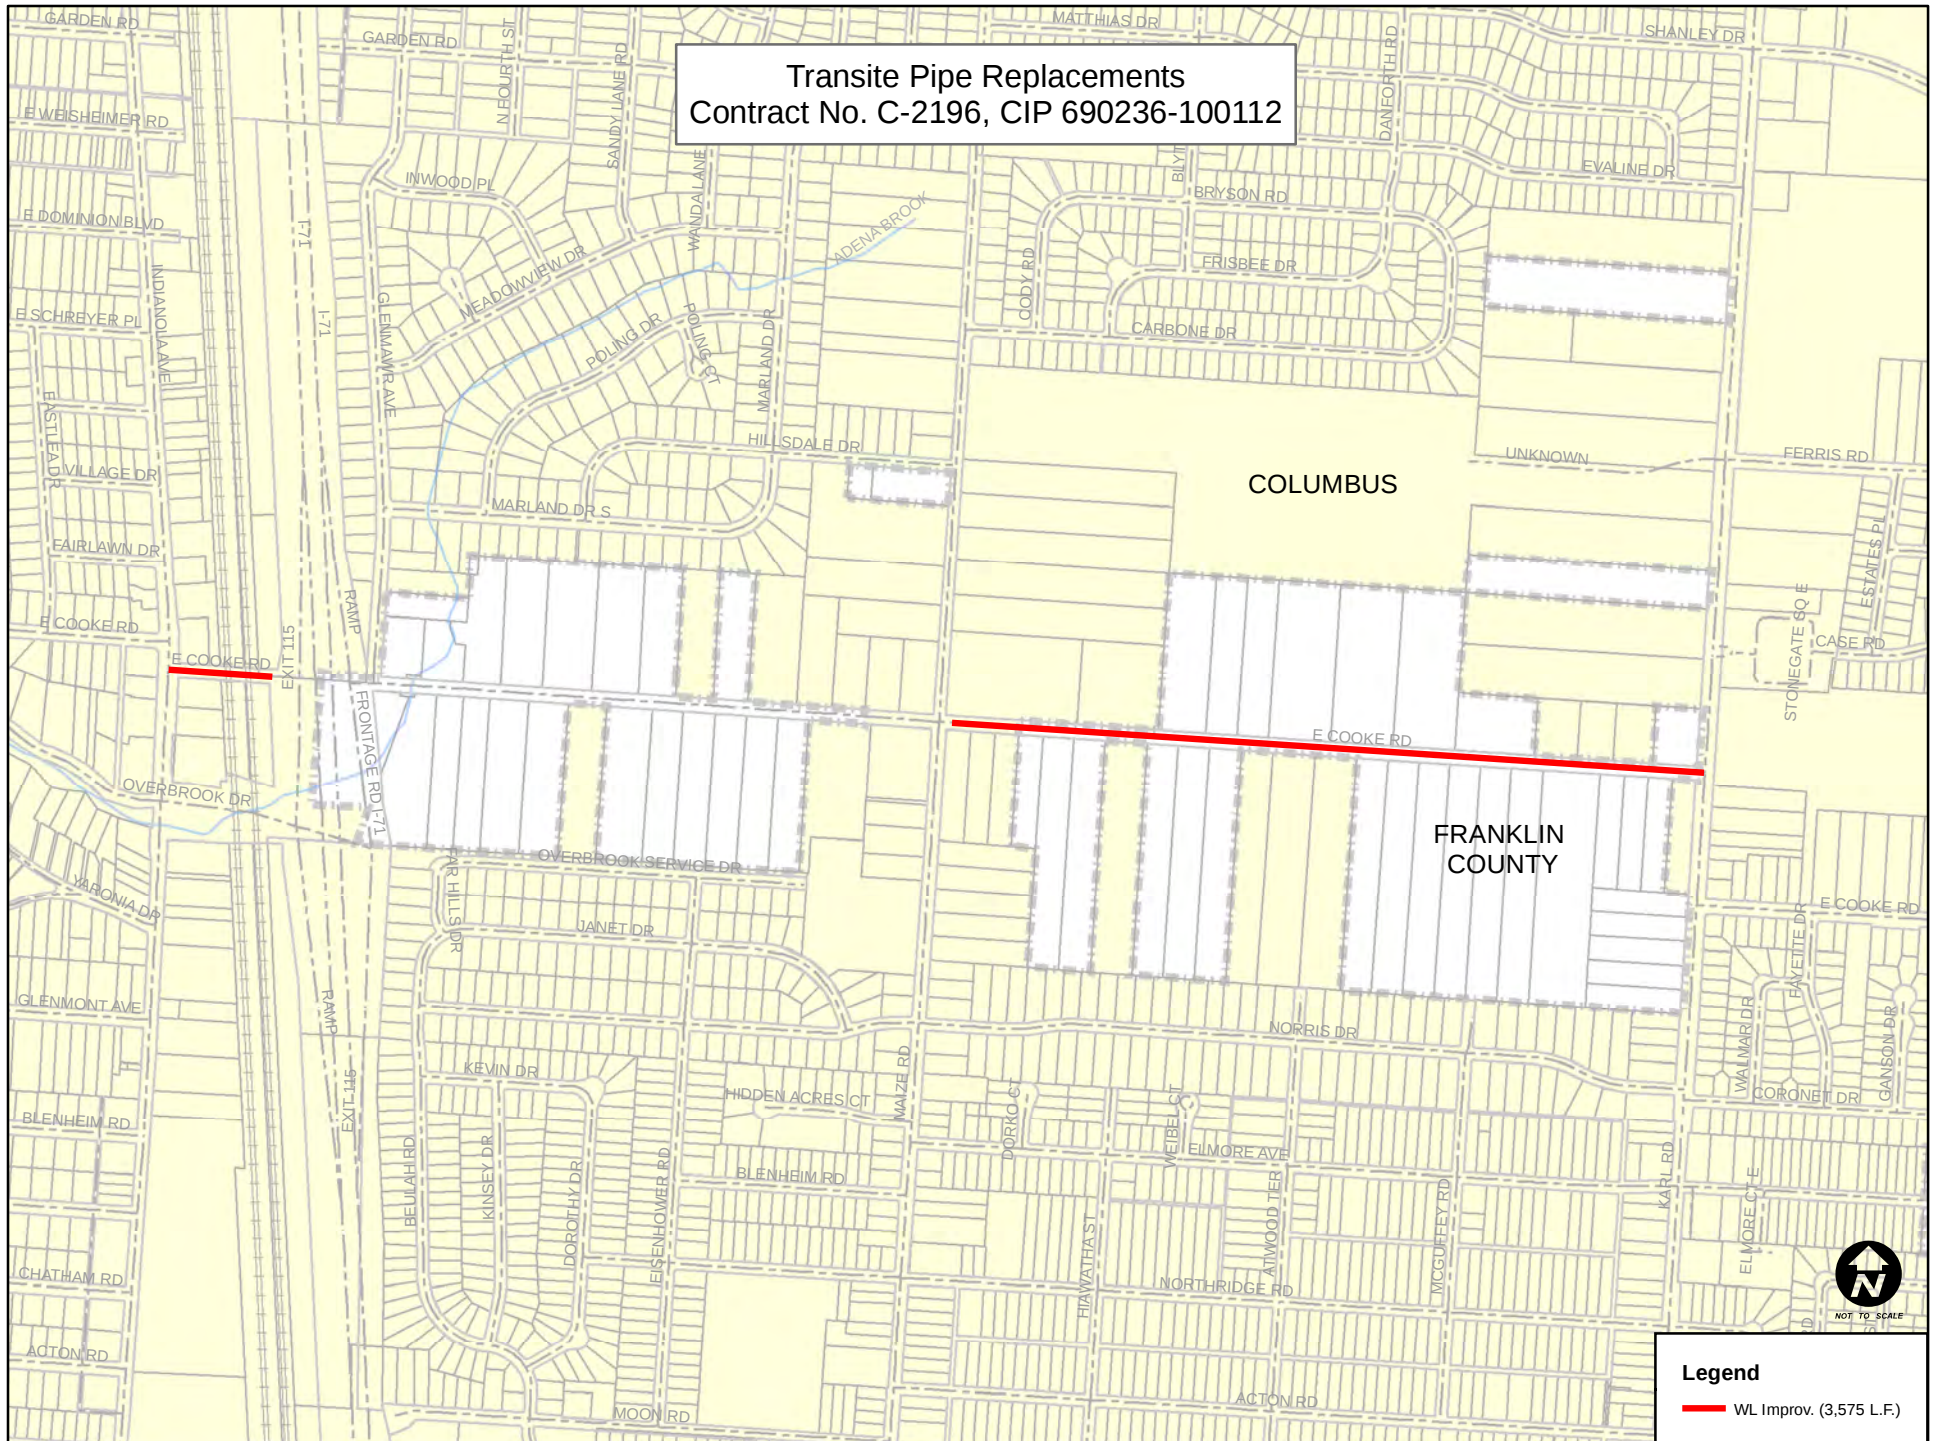

Legend

WL Improv. (3,575 L.F.)

Transite Pipe Replacements
Contract No. C-2196, CIP 690236-100112

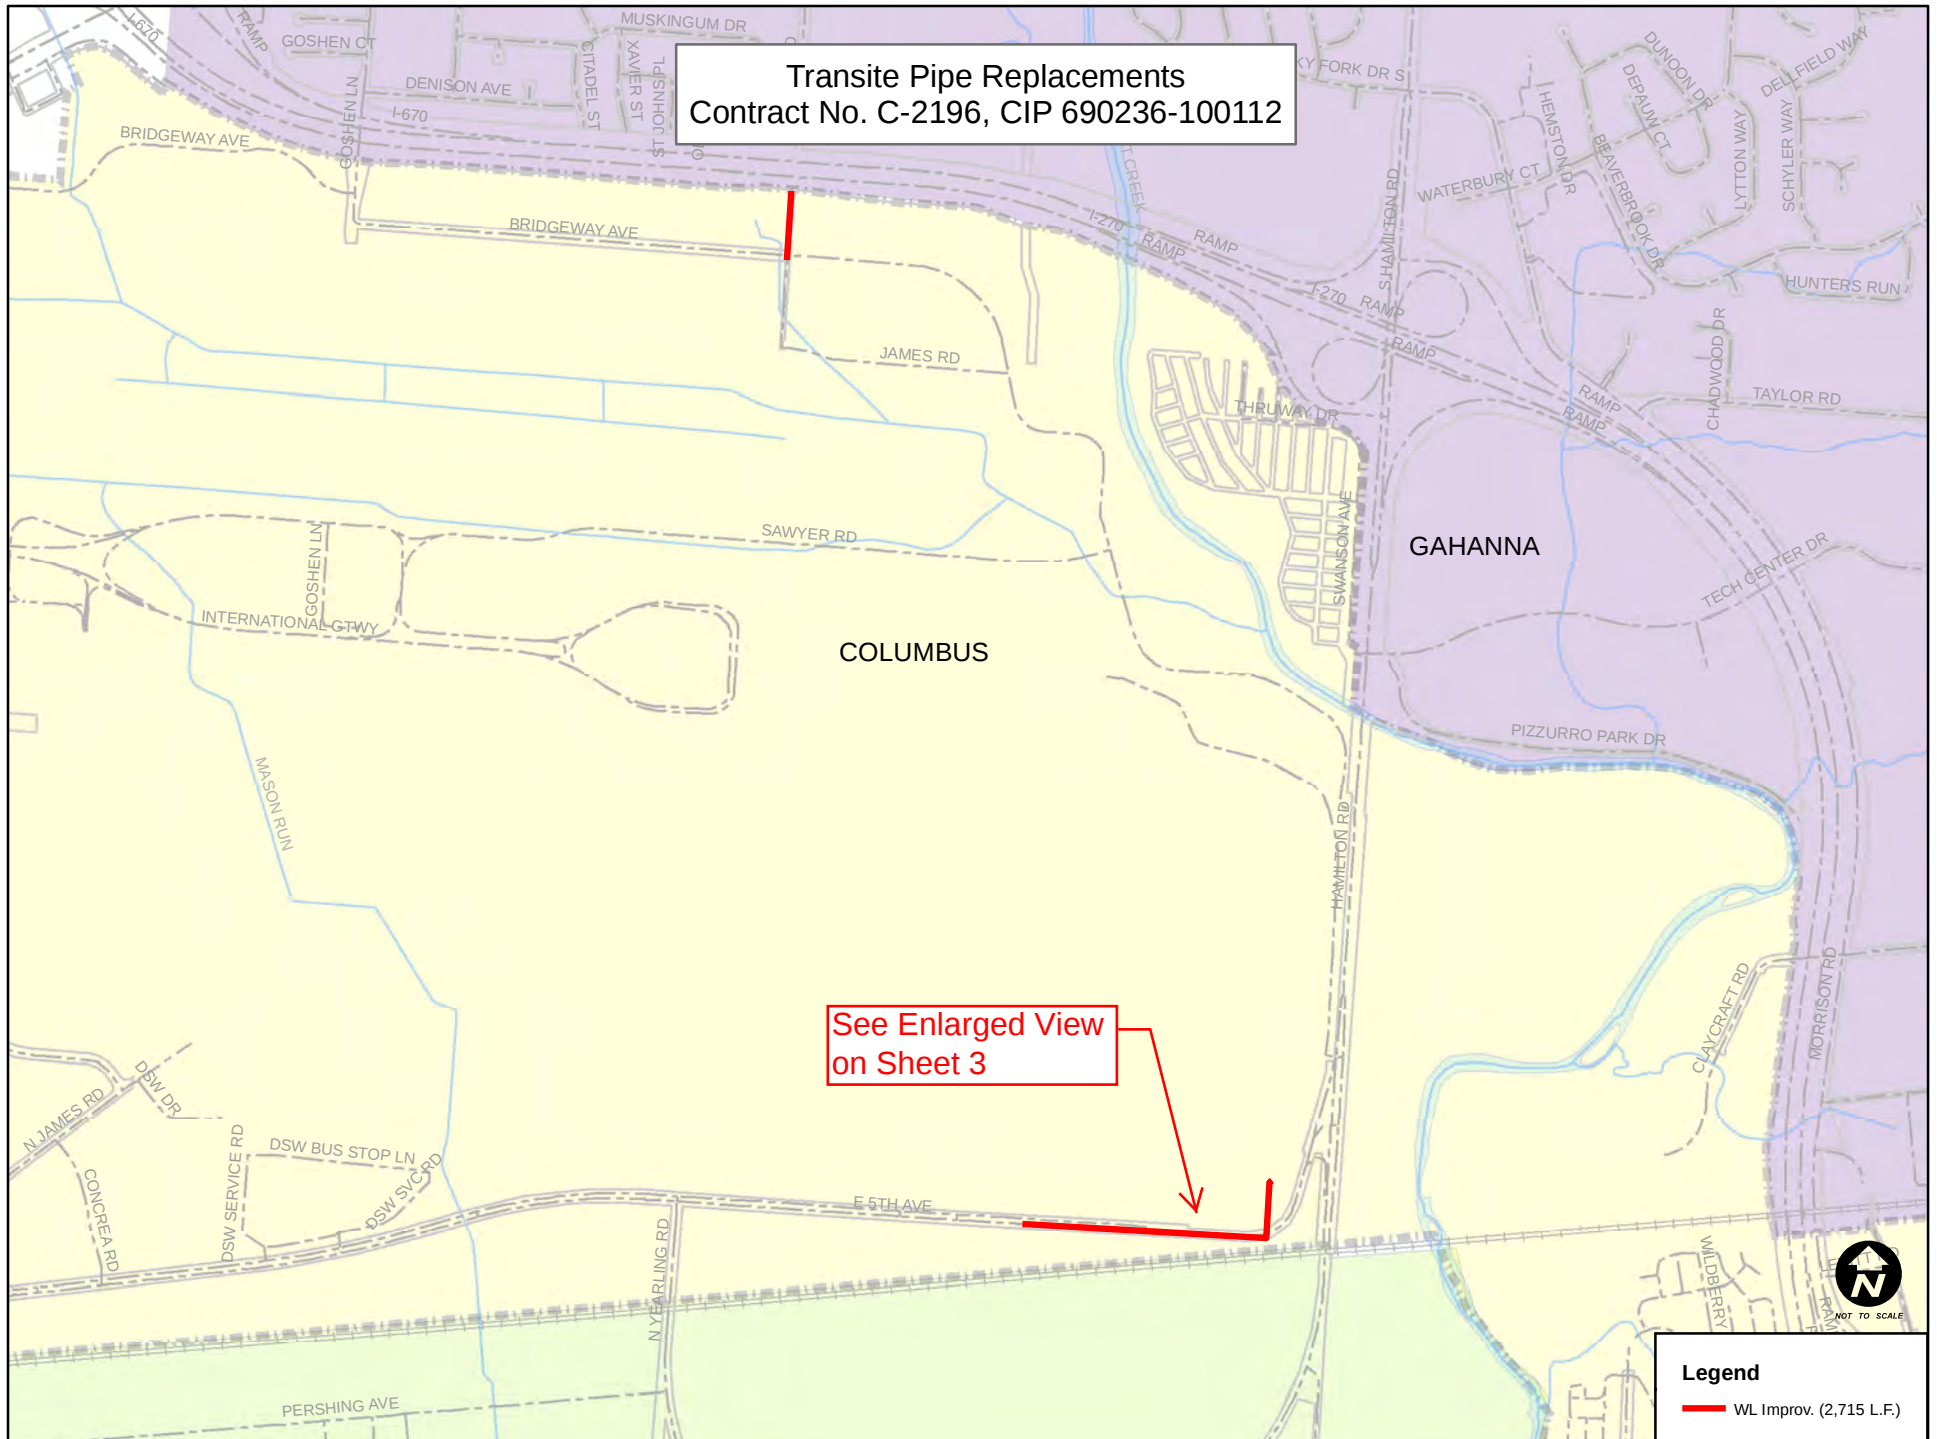

See Enlarged View
on Sheet 3

Legend

— WL Improv. (2,715 L.F.)

Transite Pipe Replacements
Contract No. C-2196, CIP 690236-100112

COLUMBUS

E 5TH AVE
1943
CAST IRON

WHITEHALL

300 150 0 300 ft

Legend

WL Improv.

Water Mains

<all other values>


Diameter

2
3
4
6
8
10
12
16
20
24
30
36
42
48

Public Hydrant
Private Hydrant
Columbus



Transite Pipe Replacements
Contract No. C-2196, CIP 690236-100112

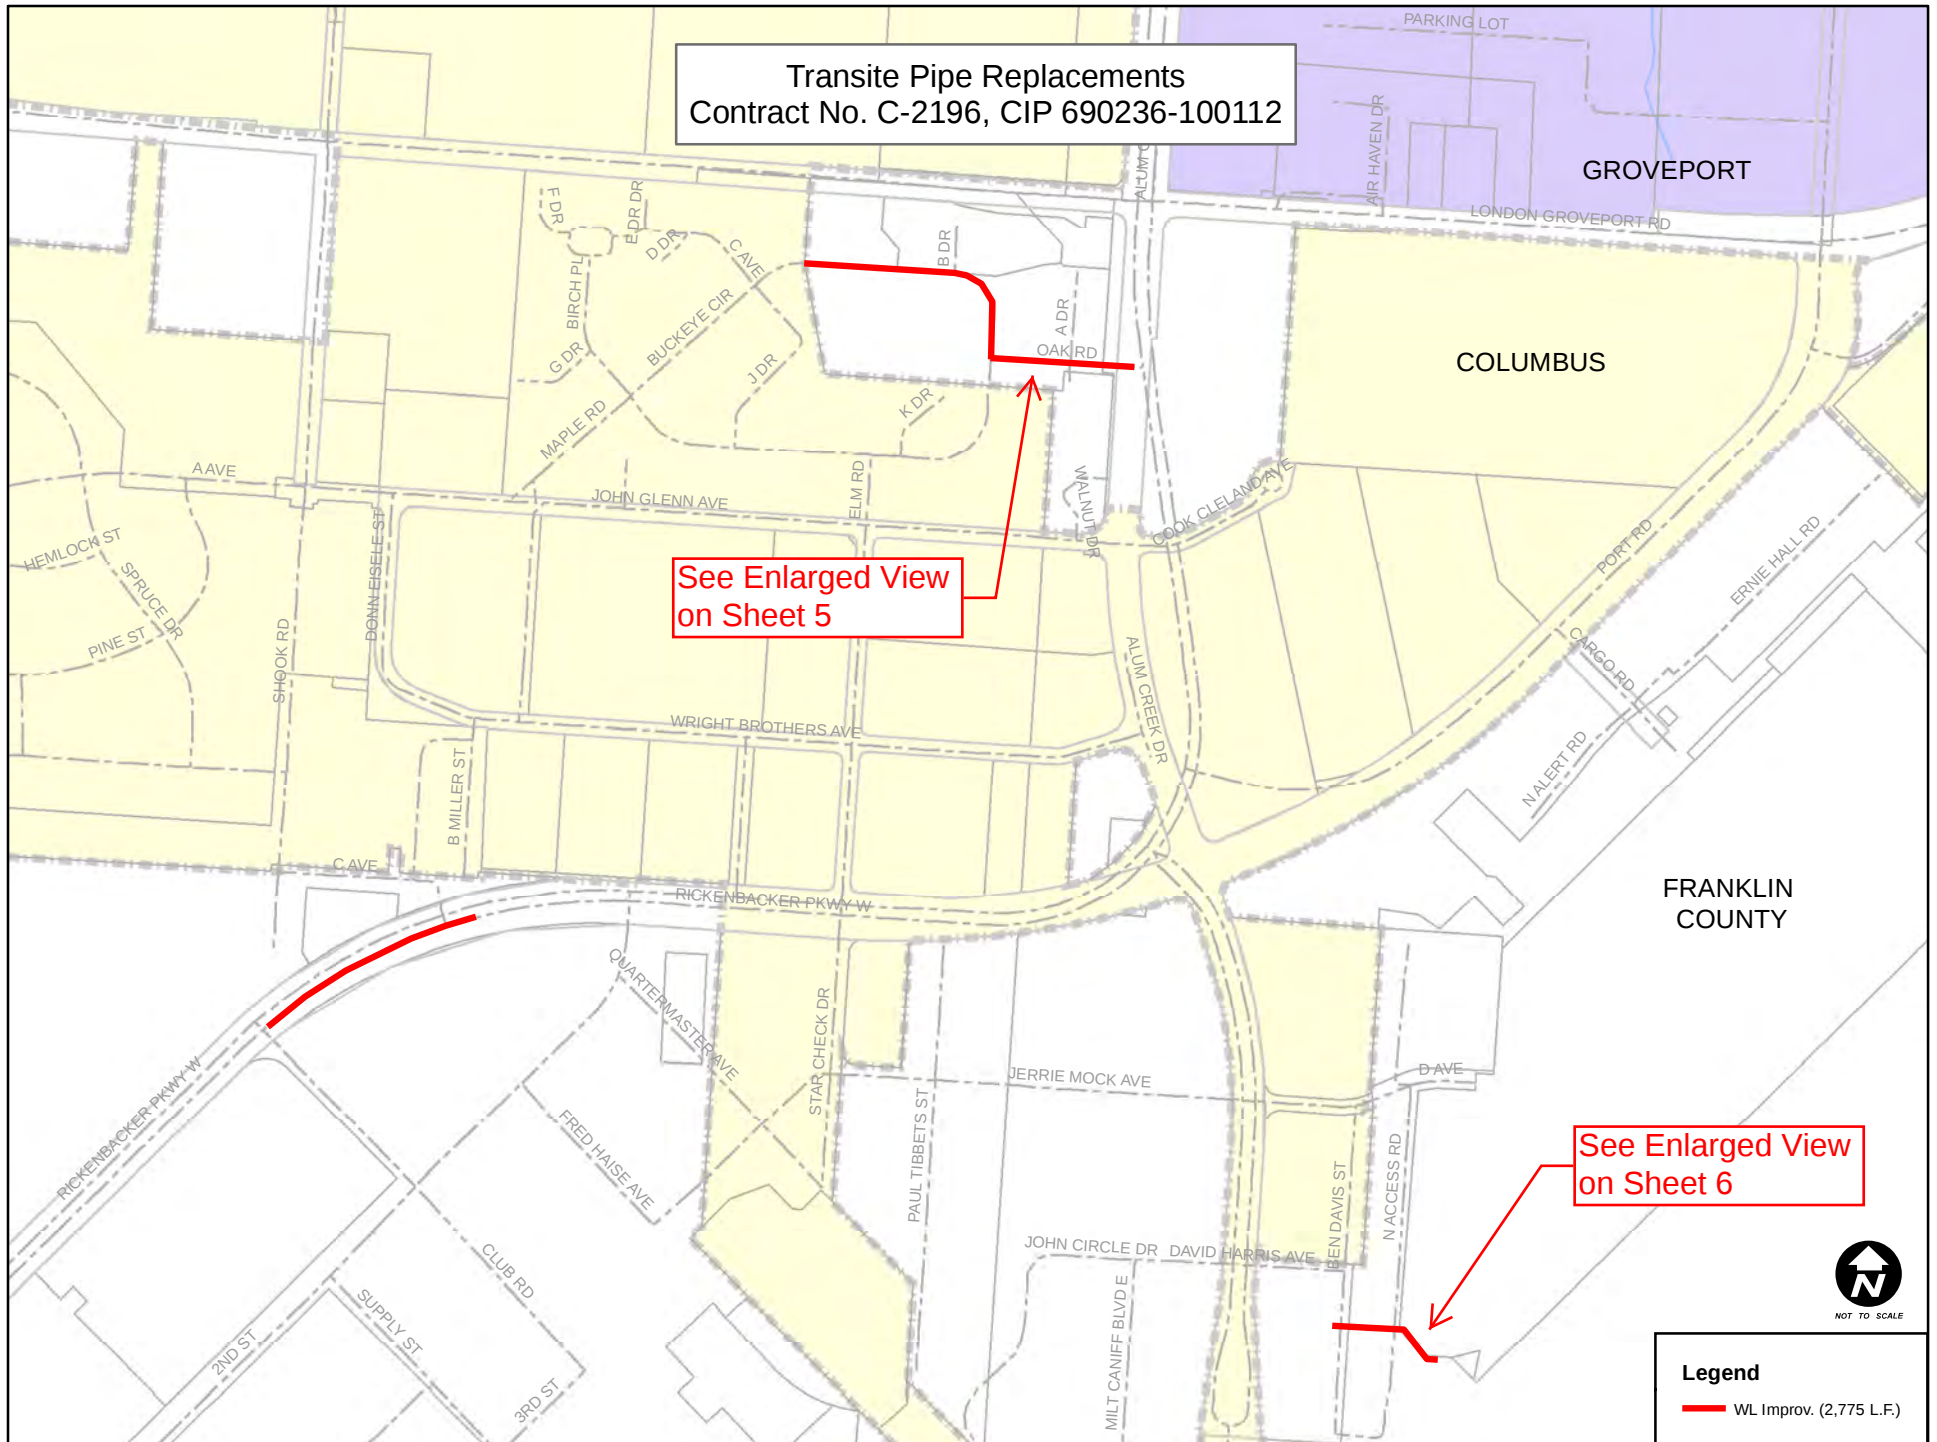

See Enlarged View
on Sheet 5

See Enlarged View
on Sheet 6

Legend
— WL Improv. (2,775 L.F.)



NOT TO SCALE

Transite Pipe Replacements
Contract No. C-2196, CIP 690236-100112

COLUMBUS

All Water Service Lines to be
Reconfigured and Replaced.

FRANKLIN
COUNTY

Legend

WL Improv.

Water Mains

<all other values>

Diameter

- 2
- 3
- 4
- 6
- 8
- 10
- 12
- 16
- 20
- 24
- 30
- 36
- 42
- 48

- Public Hydrant
- Private Hydrant
- Columbus
- Curb Stop
- Meter
- Department
- Owner



200 100 0 200 ft

Transite Pipe Replacements
Contract No. C-2196, CIP 690236-100112

