

SLUDGE DISPOSAL LINE


PART I - STATION 0 + 00 TO STATION 494 + 76.89

PART II - STATION 515 + 78.59 TO STATION 921 + 13.95

1979

CAPITAL IMPROVEMENT PROJECT NO. 900 - 060

AGES
0 27
0 82
8 83
34

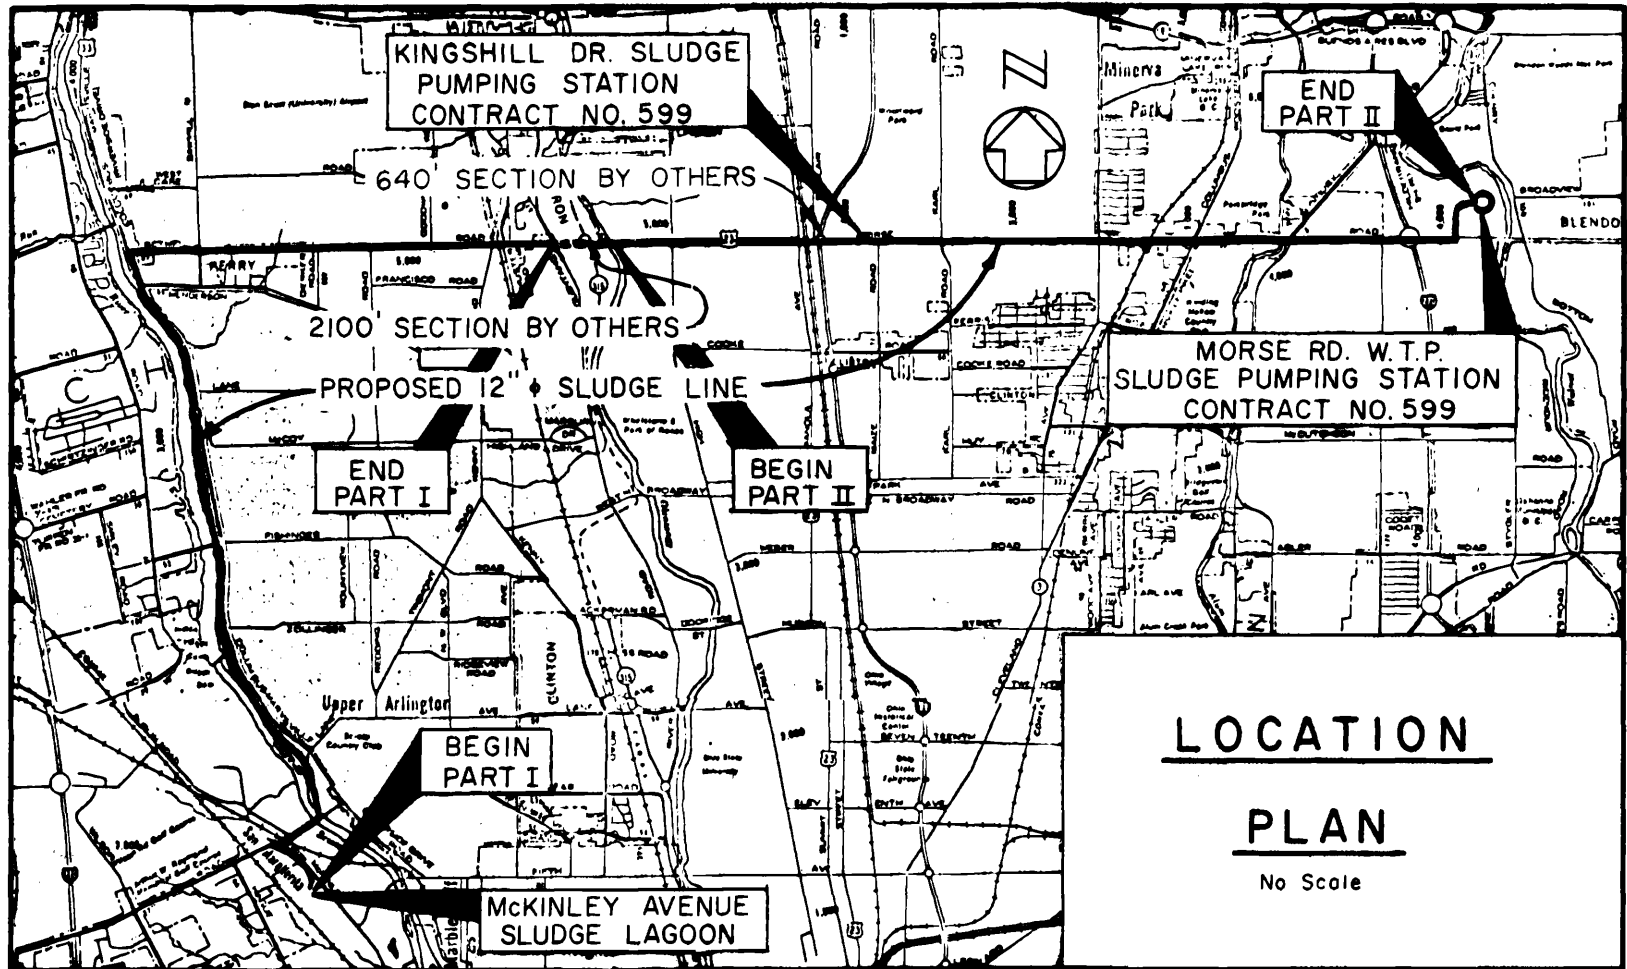

LOCATION
PLAN

No Scale

NT.