

ZONING EXHIBIT
SECTION 14, QUARTER TOWNSHIP 2, RANGE 16
UNITED STATES MILITARY LANDS
CITY OF COLUMBUS, FRANKLIN COUNTY, OHIO



The exhibit was prepared from existing aerials, U.S. maps and other data provided by the City of Columbus.


Edmund R. ...
 12/18/10

EMHHT	
DATE	12/18/10
BY	Edmund R. ...
FOR	...
PROJECT	...
REVISIONS	...

M E L B A
A R C H I T E C T U R E

EXHIBIT A - BUILDING ELEVATION

THIS BUILDING SHALL HAVE
THE SAME CALIBER OF FINISH
ON ALL BUILDING ELEVATIONS.

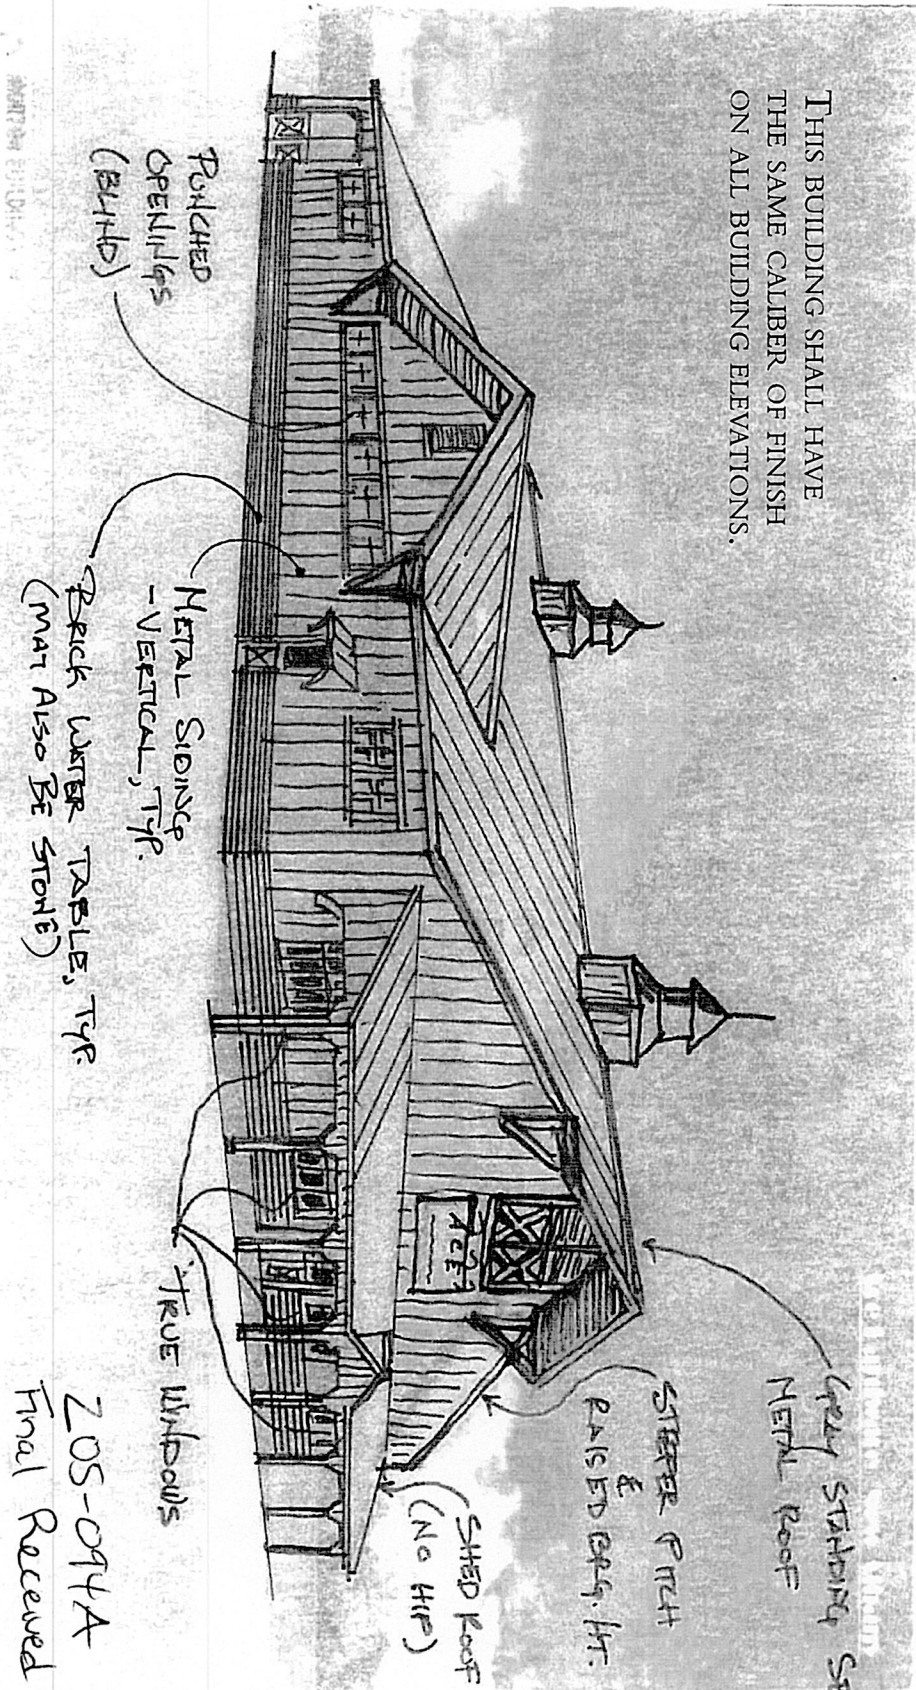

* MELBA ARCHITECTURE IS NOT THE ARCHITECT OF RECORD OF THIS PROJECT. *


Z05-094A
Final Received 10/30/13

[Handwritten signature]
October 30, 2013

NOT TO SCALE

ACE HARDWARE
NEW ALBANY, OHIO

30 October 2013

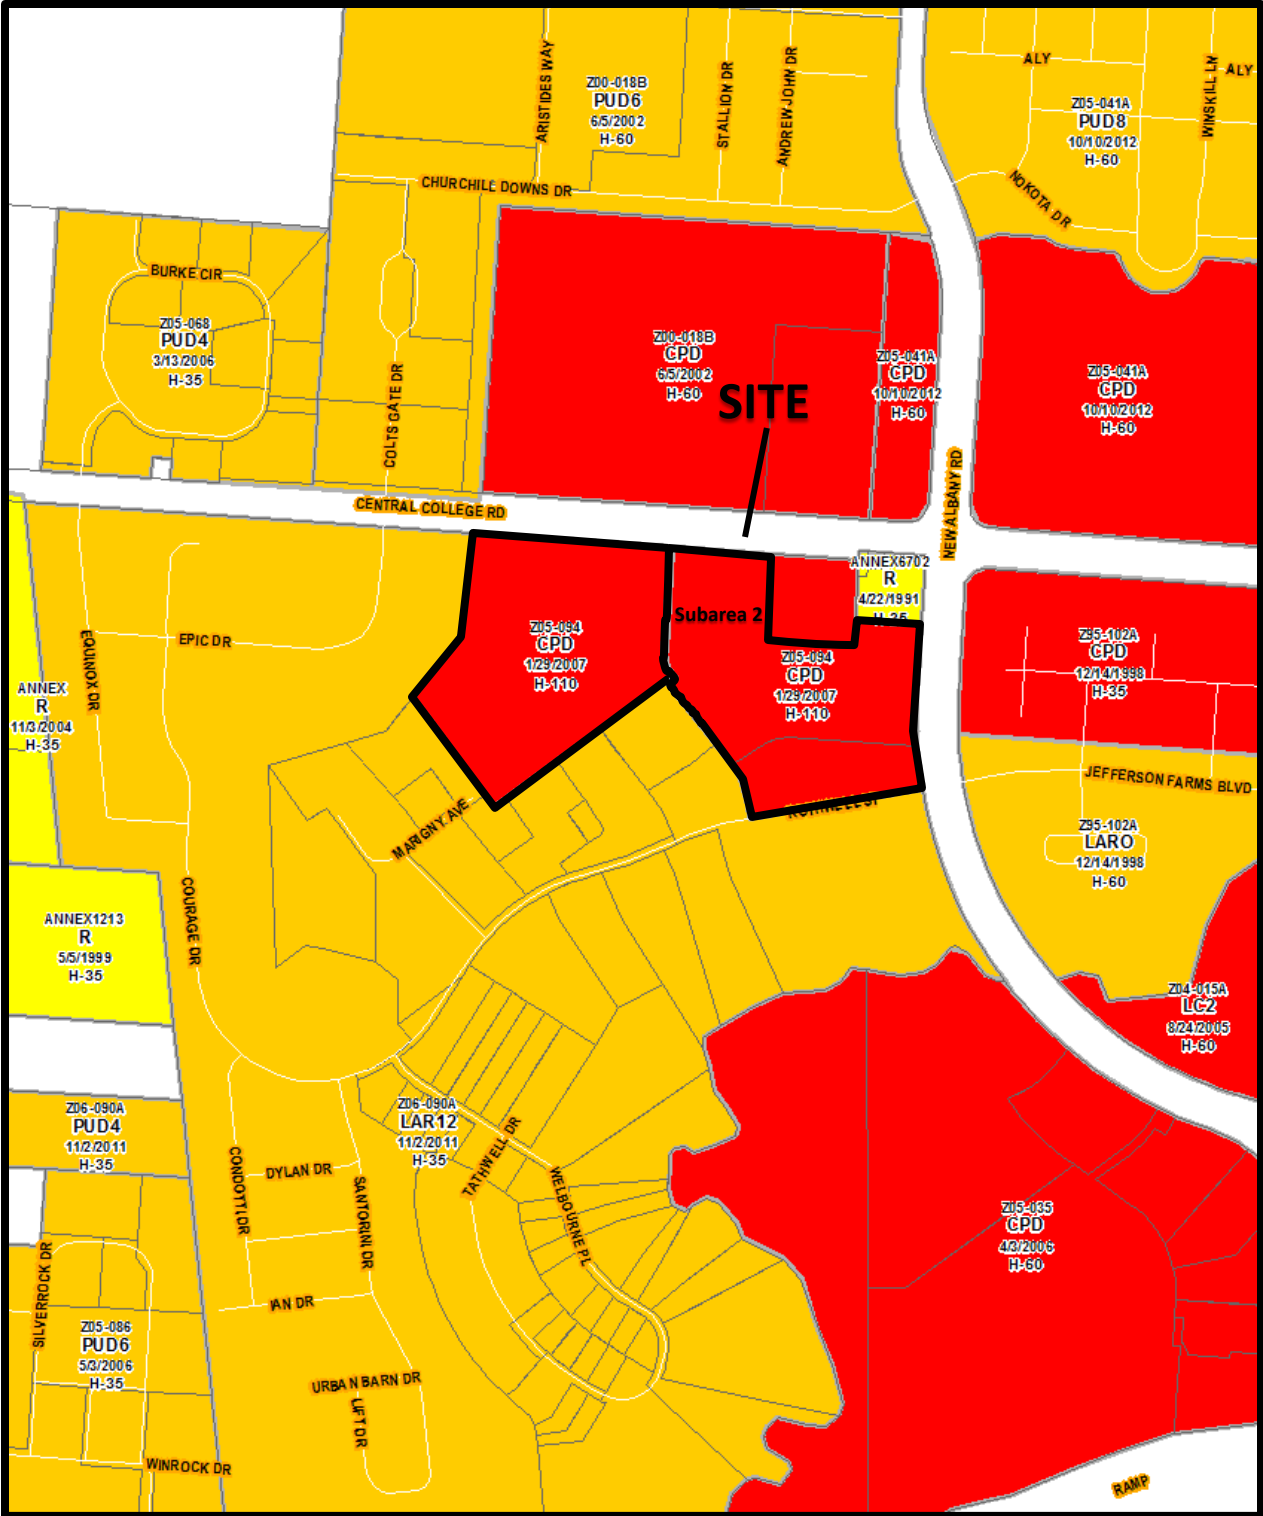

Z05-094A
6037 Central College Road



Z05-094A
6037 Central College Road



REZONING APPLICATION

City of Columbus, Ohio • Department of Building & Zoning Services
 757 Carolyn Avenue, Columbus, Ohio 43224 • Phone: 614-645-7433 • www.columbus.gov

PROJECT DISCLOSURE STATEMENT

Parties having a 5% or more interest in the project that is the subject of this application.
THIS PAGE MUST BE FILLED OUT COMPLETELY AND NOTARIZED. Do not indicate 'NONE' in the space provided.

APPLICATION # 205-094A

STATE OF OHIO
 COUNTY OF FRANKLIN

Being first duly cautioned and sworn (NAME) Jeffrey L. Brown
 of (COMPLETE ADDRESS) Smith & Hale LLC, 37 West Broad Street, Suite 725, Columbus, OH 43215
 deposes and states that (he/she) is the APPLICANT, AGENT or DULY AUTHORIZED ATTORNEY FOR SAME and the following is a list of all persons, other partnerships, corporations or entities having a 5% or more interest in the project which is the subject of this application in the following format:

Name of business or individual
 Business or individual's address
 Address of corporate headquarters
 City, State, Zip
 Number of Columbus based employees
 Contact name and number

1. New Albany Company LLC 8000 Walton Parkway, Suite 120 New Albany, OH 43054 614-939-8000	2. 300 WEW Properties LLC c/o Wendy Weiler 9809 Wingate Farms Circle Gahanna, OH 43021
3. Fifth Third Bank MD 10ATAI CORPFAC 38 Fountain Square PLZ Cincinnati, OH 45202	4.

Check here if listing additional parties on a separate page.

SIGNATURE OF AFFIANT

[Handwritten Signature]

Subscribed to me in my presence and before me this 31st day of October, in the year 2013

SIGNATURE OF NOTARY PUBLIC

[Handwritten Signature]

My Commission Expires:

9/4/15

This Project Disclosure Statement expires six months after date of notarization.

Natalie C. Timmons
 Notary Public, State of Ohio
 My Commission Expires 09-04-2015



PLEASE NOTE: incomplete information will result in the rejection of this submittal.
 Applications must be submitted by appointment. Call 614-645-4522 to schedule.
 Please make all checks payable to the Columbus City Treasurer