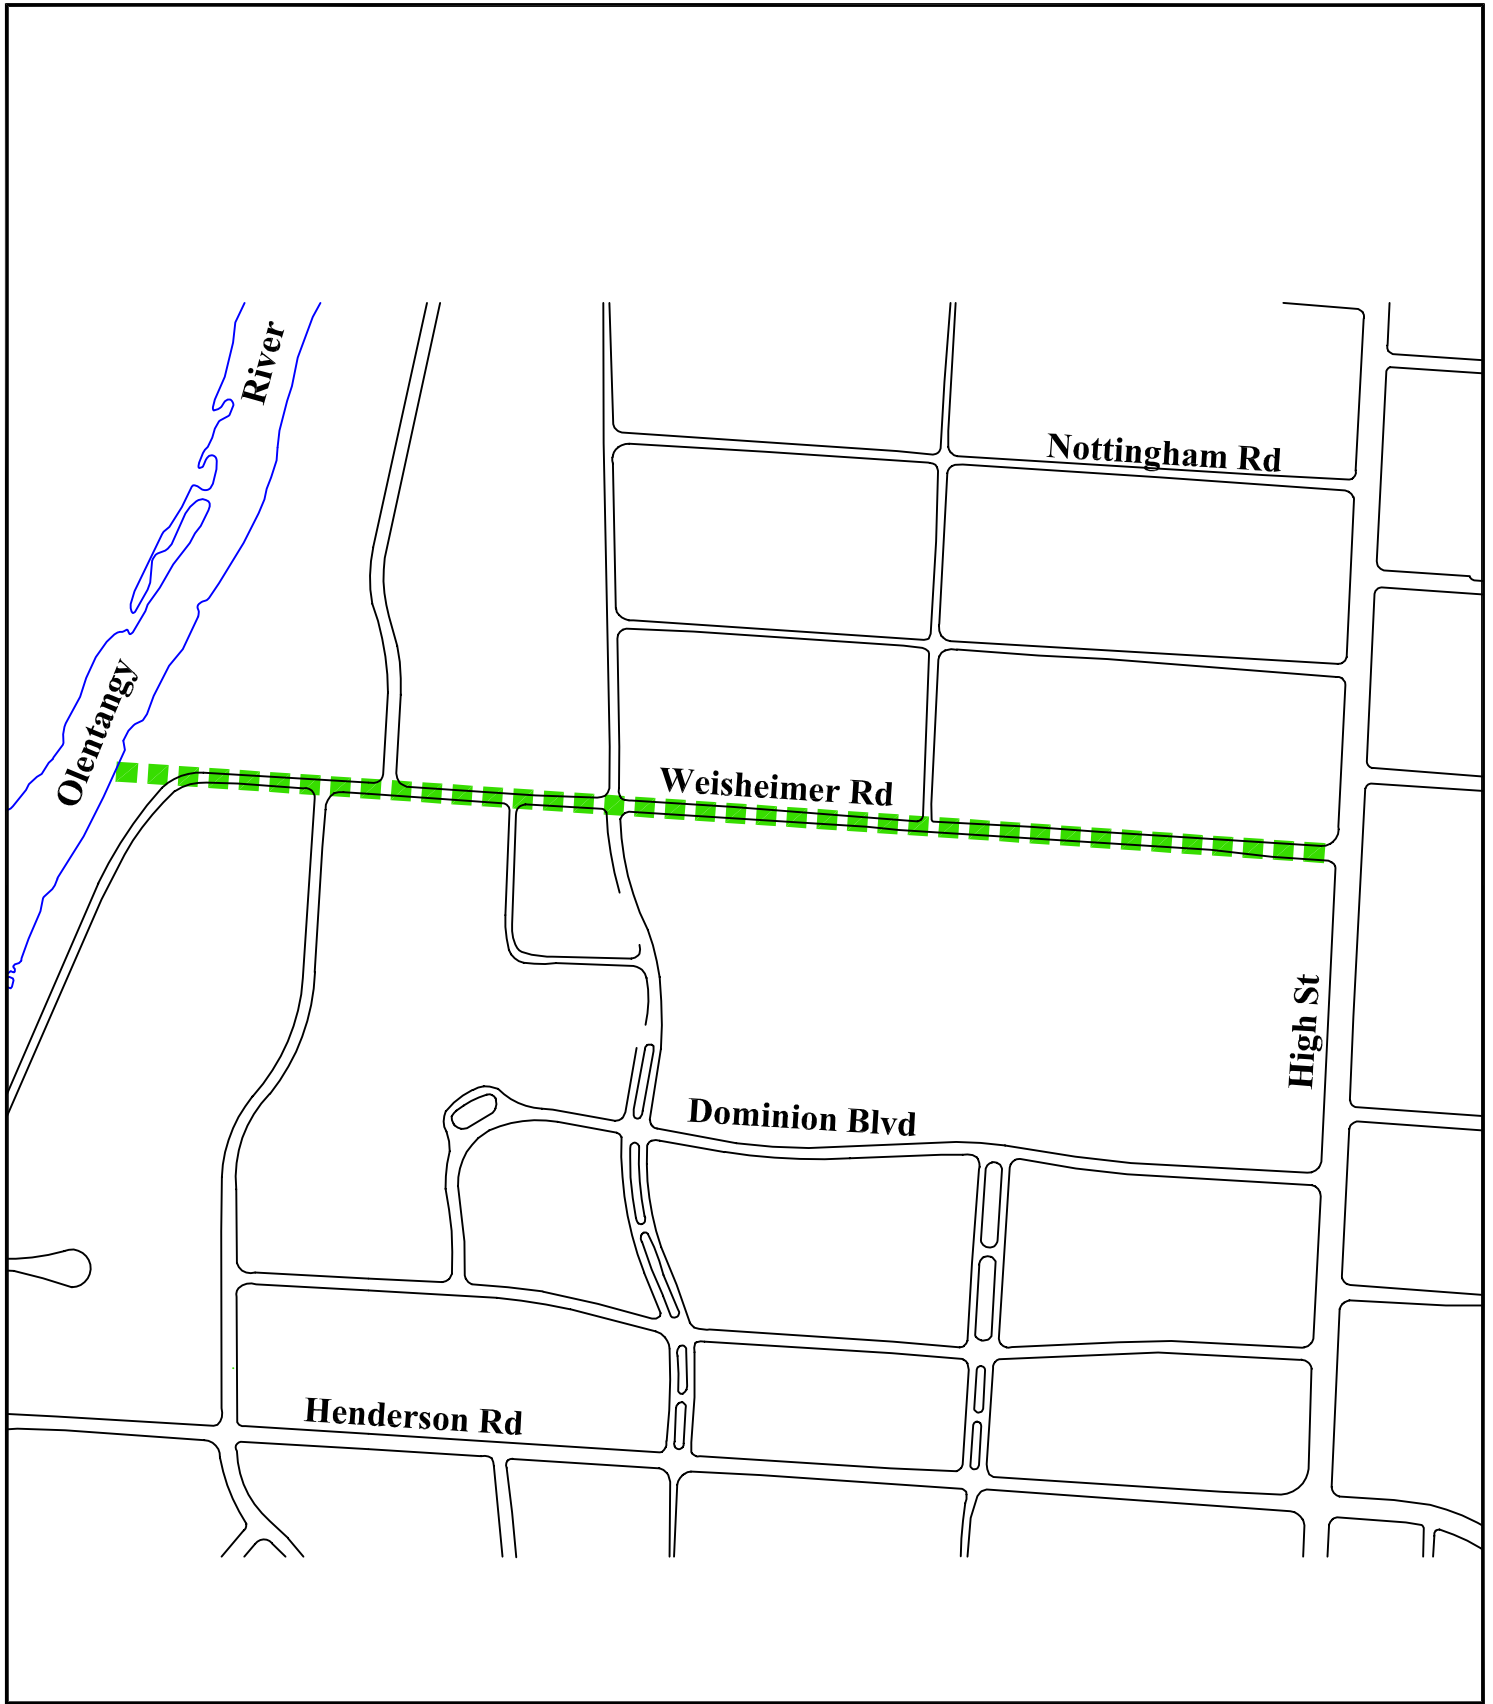


■■■■ PROJECT AREA
SCALE 1"=400'

CIP 610784
Weisheimer Road
Stormwater System Improvements