


----- PROPOSED IMPROVEMENTS  
SCALE 1"=200'

CIP 977

ASHBURTON RD/MAYFAIR BLVD  
BLISS RUN TRUNK

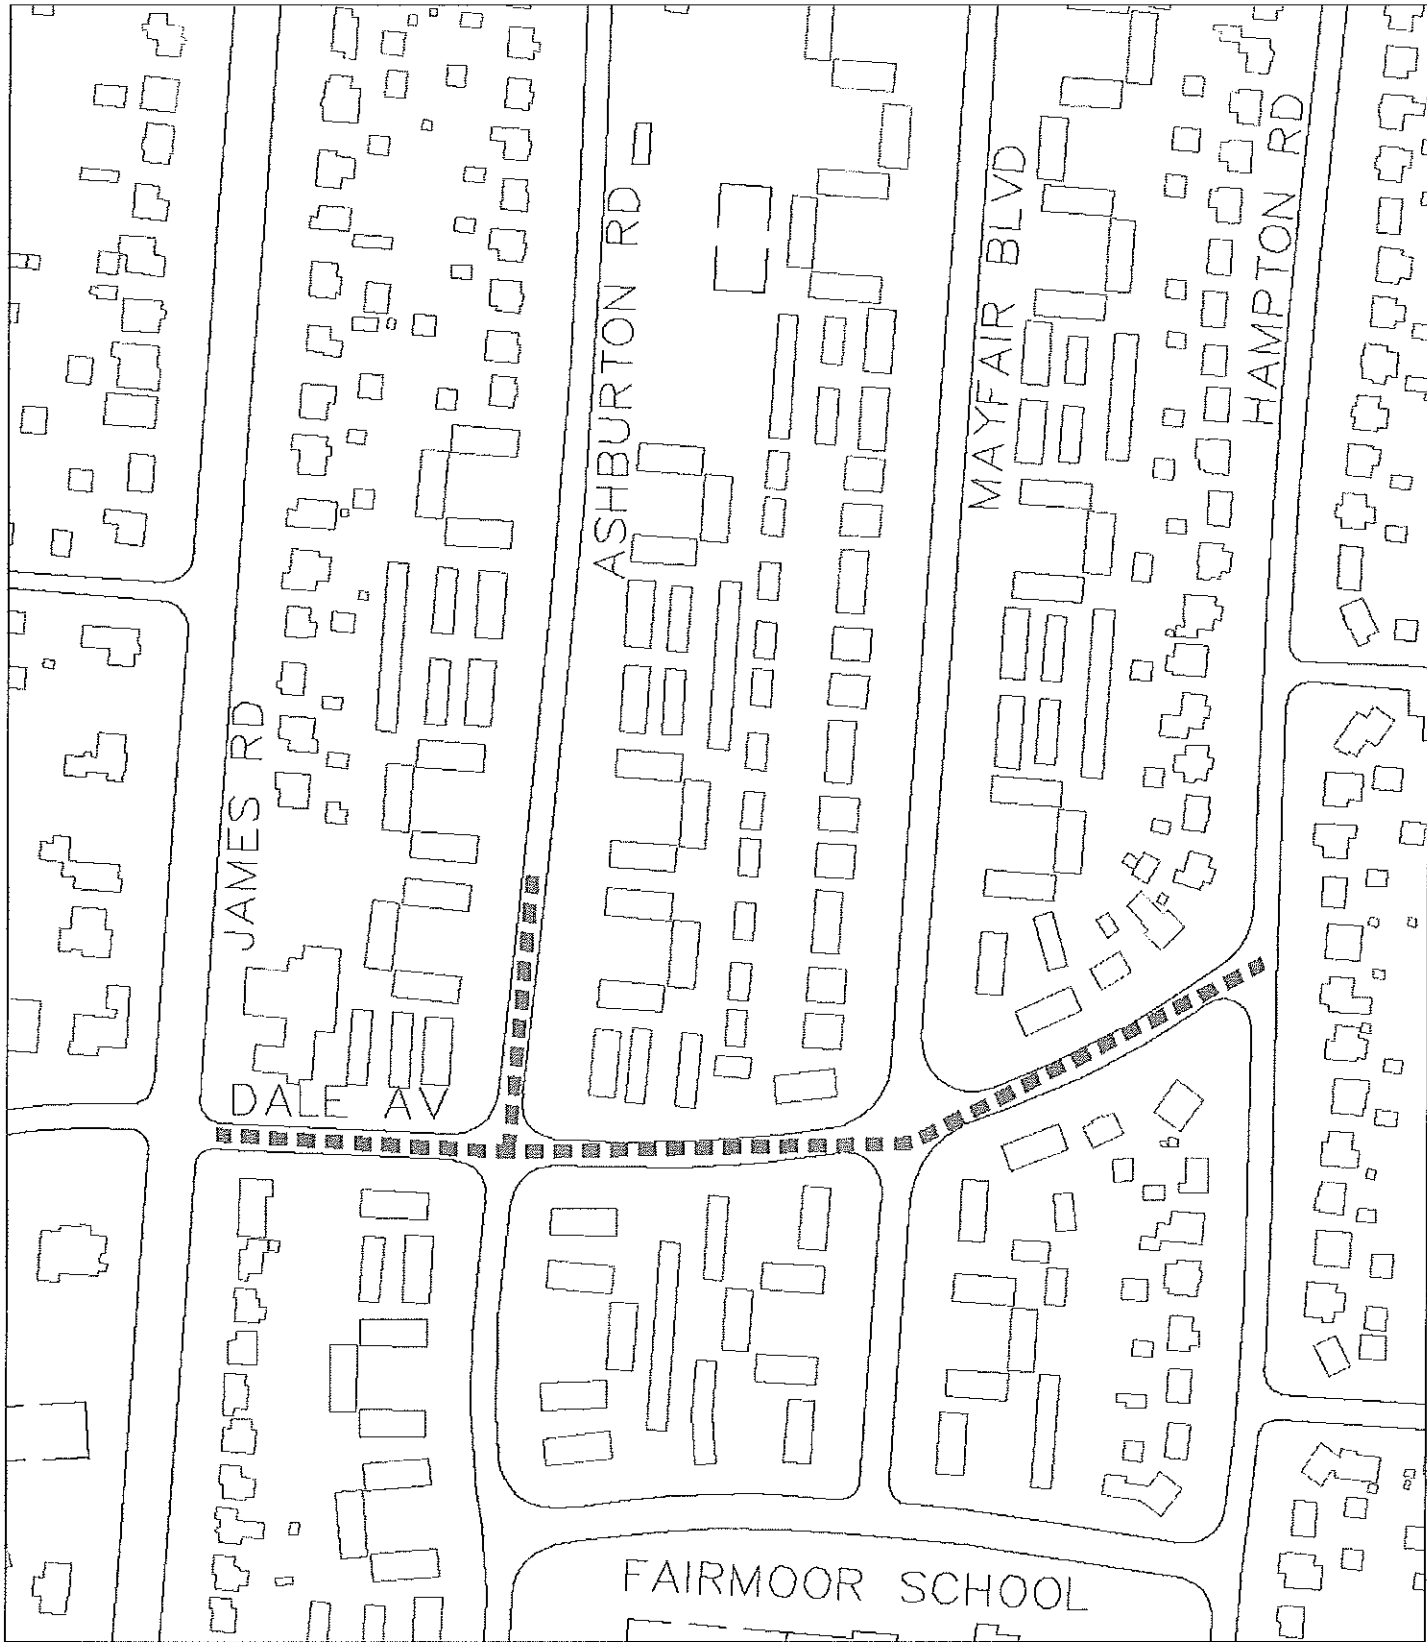

----- PROPOSED IMPROVEMENTS  
 SCALE 1"=200'

CIP 978

ASHBURTON RD/DALE AVE  
 BLISS RUN TRUNK SECOND