


ARACDIA AVENUE AREA WATER LINE IMPROVEMENTS
C.I.P. 690236-100069, CONTRACT NO. 2046

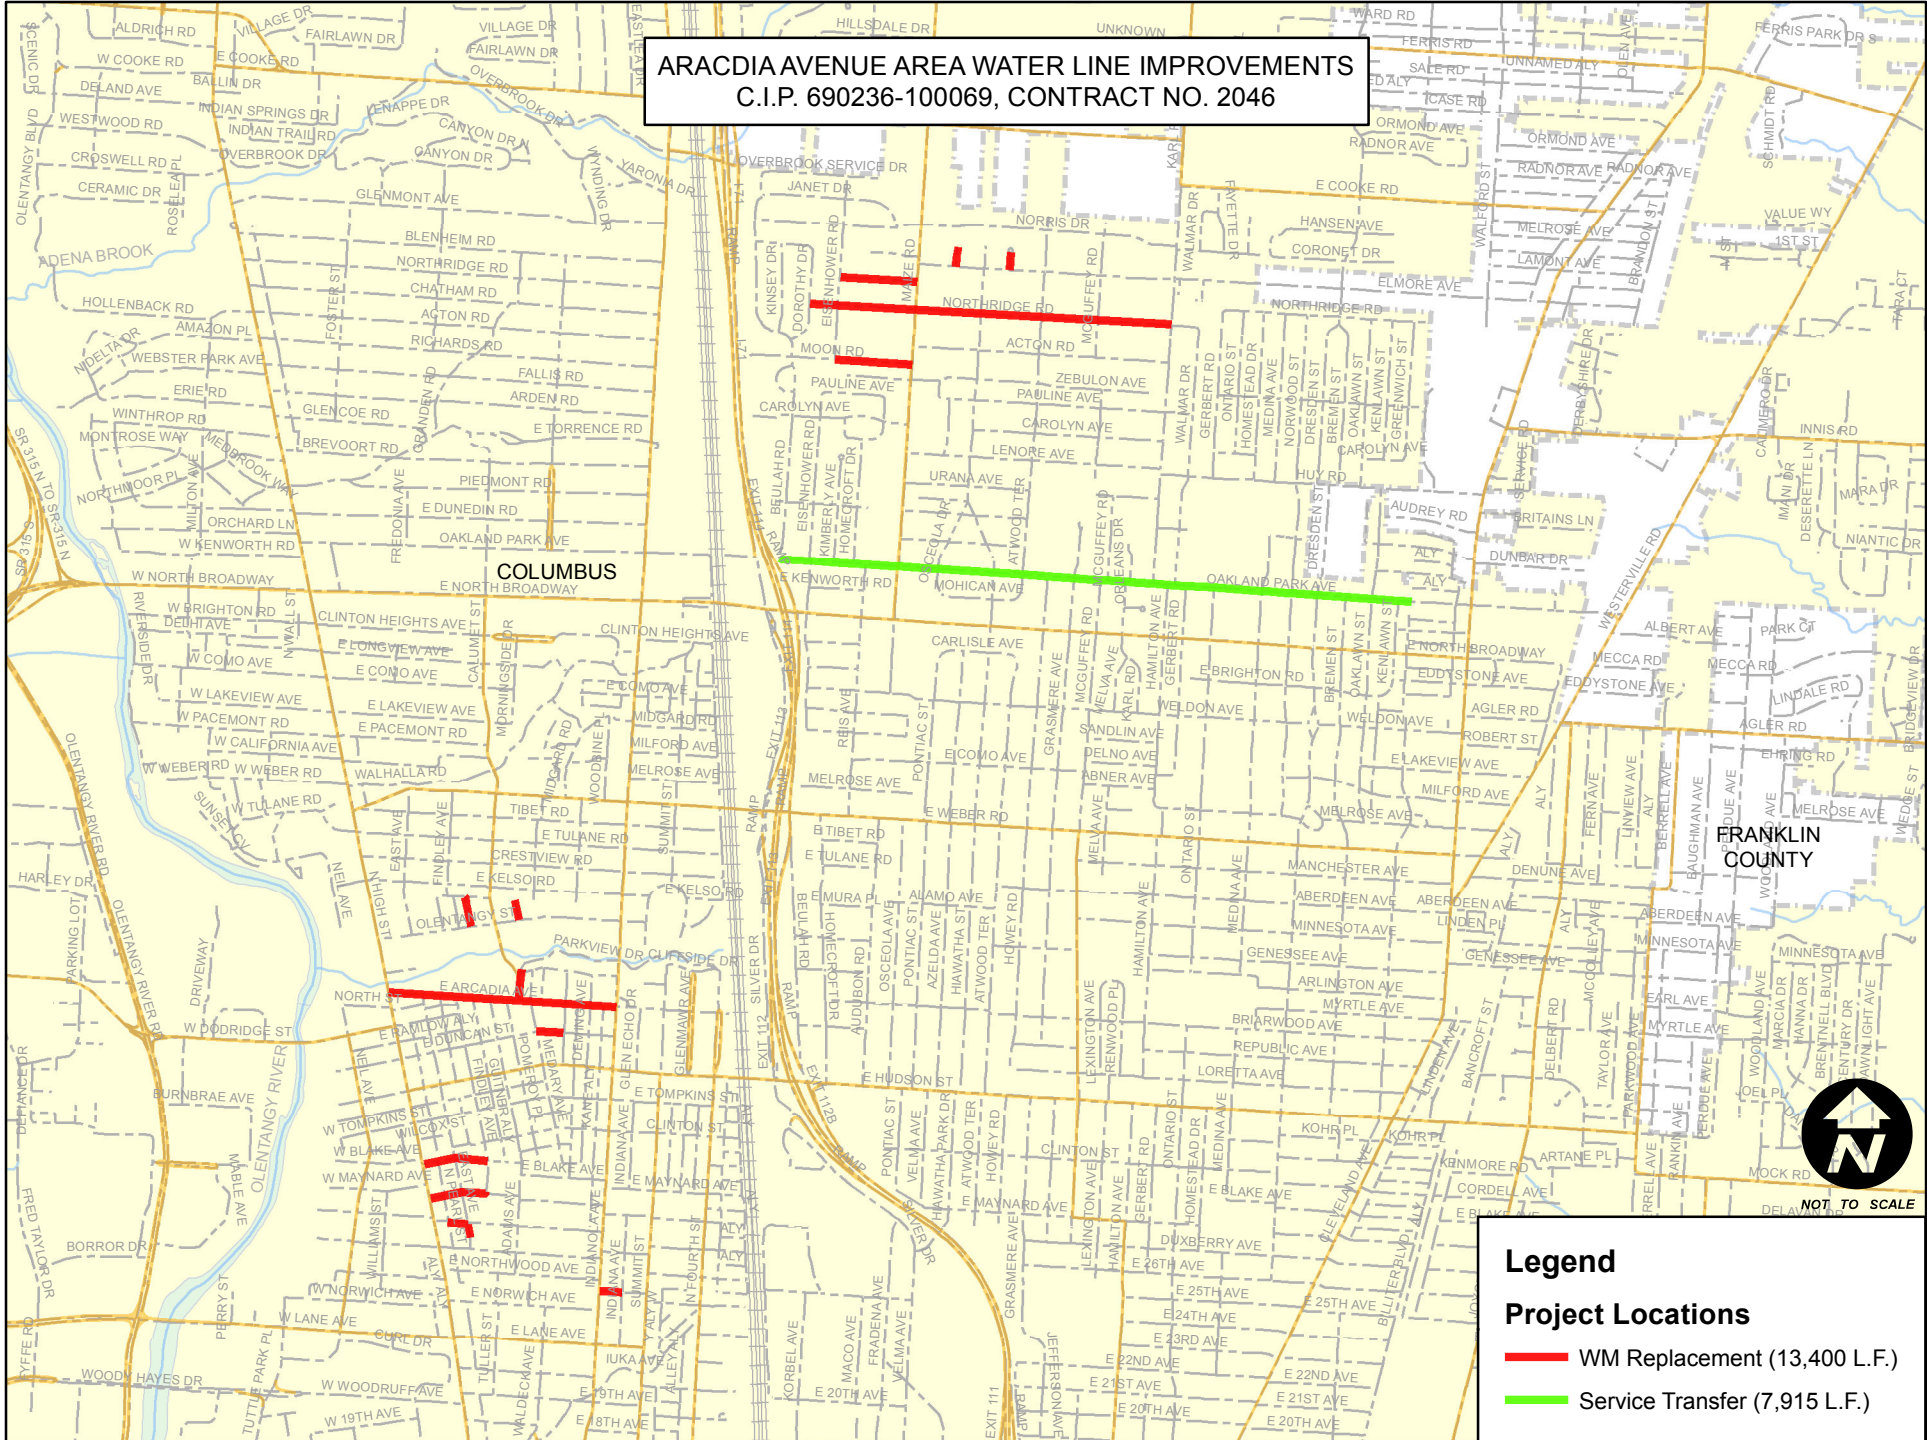

Legend

Project Locations

- WM Replacement (13,400 L.F.)
- Service Transfer (7,915 L.F.)



NOT TO SCALE