


**Exhibit E - Project Boundary
Oak St Decorative Street Lighting**

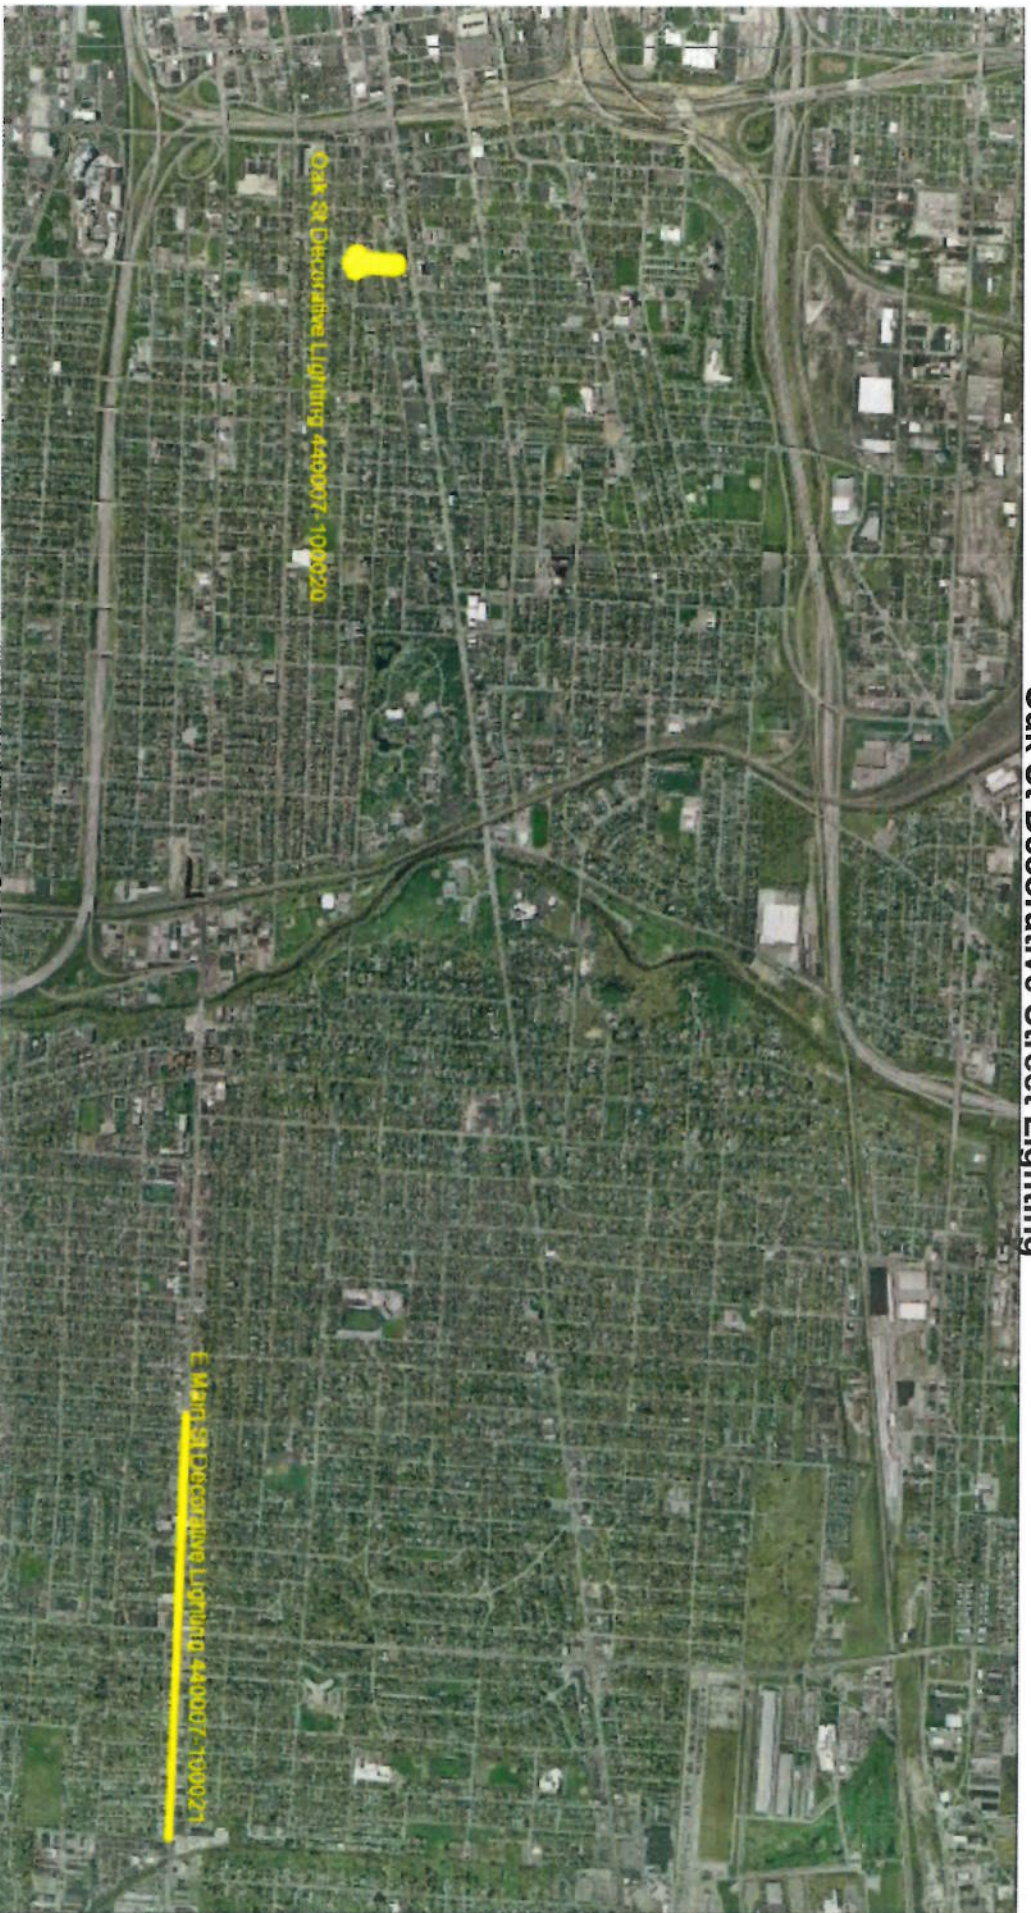

Oak St Decorative Lighting 440007-1000020

E Main St Decorative Lighting 440007-1500271