

RAISED PAVEMENT MARKERS 2008


CITY of COLUMBUS, OHIO
PUBLIC SERVICE DEPARTMENT
TRANSPORTATION DIVISION

PROJECT DESCRIPTION

Project includes furnishing and installing Raised Pavement Markers (RPMs) on various roadways throughout the City of Columbus.

2002 SPECIFICATIONS

The City of Columbus, Construction and Material Specifications, 2002 Edition, including all supplements thereto, shall govern all construction items that are a part of this plan except when such specifications are modified by the General Notes or by Construction Details set forth herein the project. The Ohio Department of Transportation, Construction and Material Specifications, 2005 Edition, is referenced for the pavement marking items.

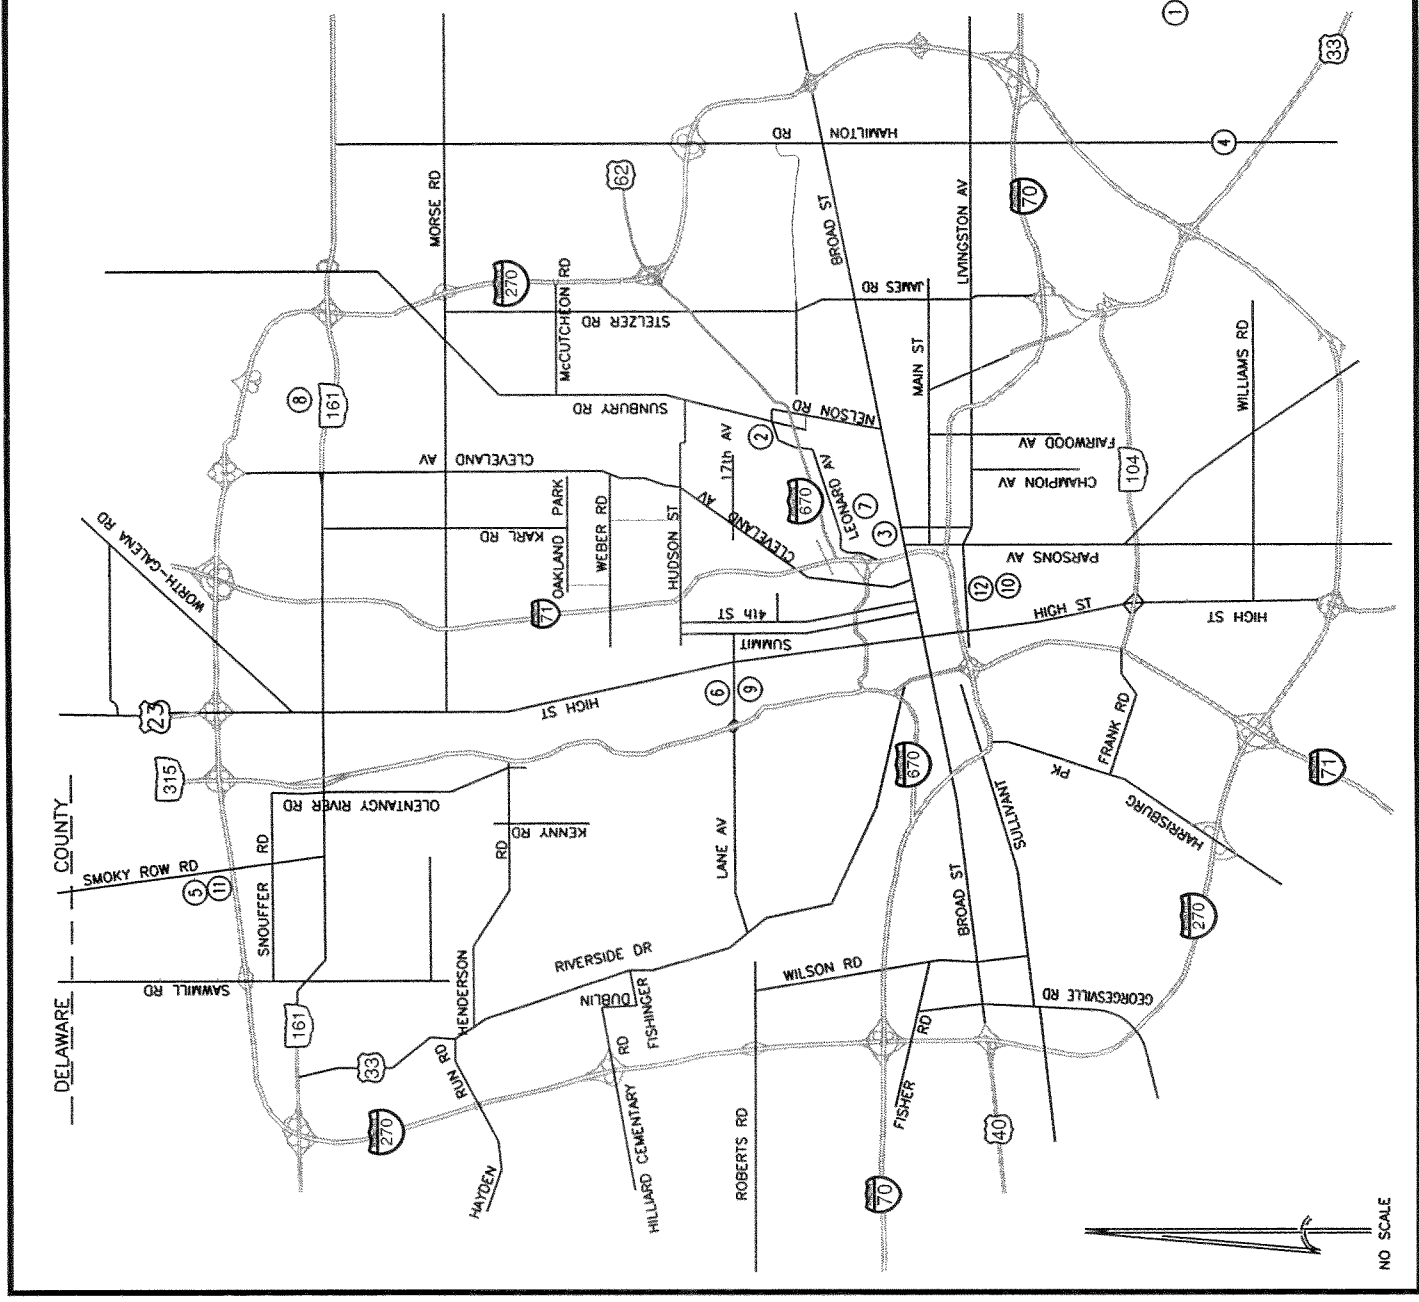


INDEX of SHEETS

TITLE SHEET	QUANTITY SHEET	TYPICALS
1	2	3-5
2	6,7	8
3	9	10
4	11-13	14,15
5	16	17
6	18	19
7	20	21,22
8		
9		
10		
11		
12		

- 1 ABBIE TRAILS DR
- 2 DeMONYIE DR
- 3 HAMILTON PARK & AV
- 4 HAMILTON RD
- 5 HARD RD
- 6 LANE AV
- 7 MARTIN LUTHER KING JR BLVD
- 8 OLD DUBLIN-GRANVILLE RD
- 9 OLENTANGY RIVER RD
- 10 REINHARD AV
- 11 SMOKY ROW RD
- 12 THIRD ST

Plans Prepared By

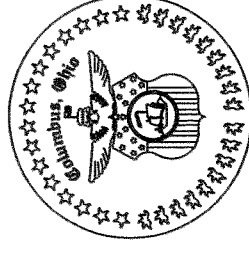

PUBLIC SERVICE DEPARTMENT
TRANSPORTATION DIVISION
PAVEMENT MARKING SECTION
109 NORTH FRONT STREET
COLUMBUS, OHIO 43215-2806

1631 DR.A