


SITE 1

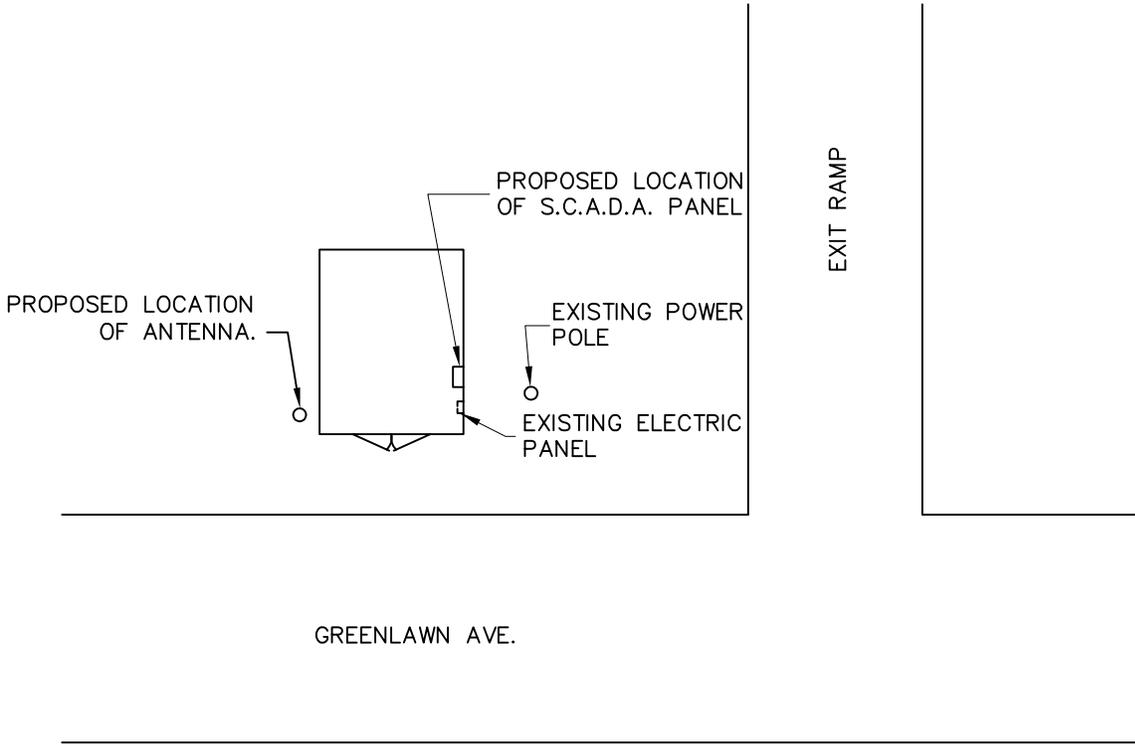


NOT TO SCALE



PREPARED BY: TREATMENT ENGINEERING	CITY OF COLUMBUS DEPARTMENT OF PUBLIC UTILITIES DIVISION OF SEWERAGE AND DRAINAGE	SCADA UPGRADE & IMPROVEMENTS SCIOTO FLOODWALL FLOOD GATES PROJECT CIP 610892 LOCATION, SITE - 1, GREENLAWN AVE. STOP LOG STORAGE STRUCTURE	ISSUED STATUS: <u> BID </u>
			SHEET G-8-1L DATE ISSUED: <u> 01/28/09 </u>


SITE 2

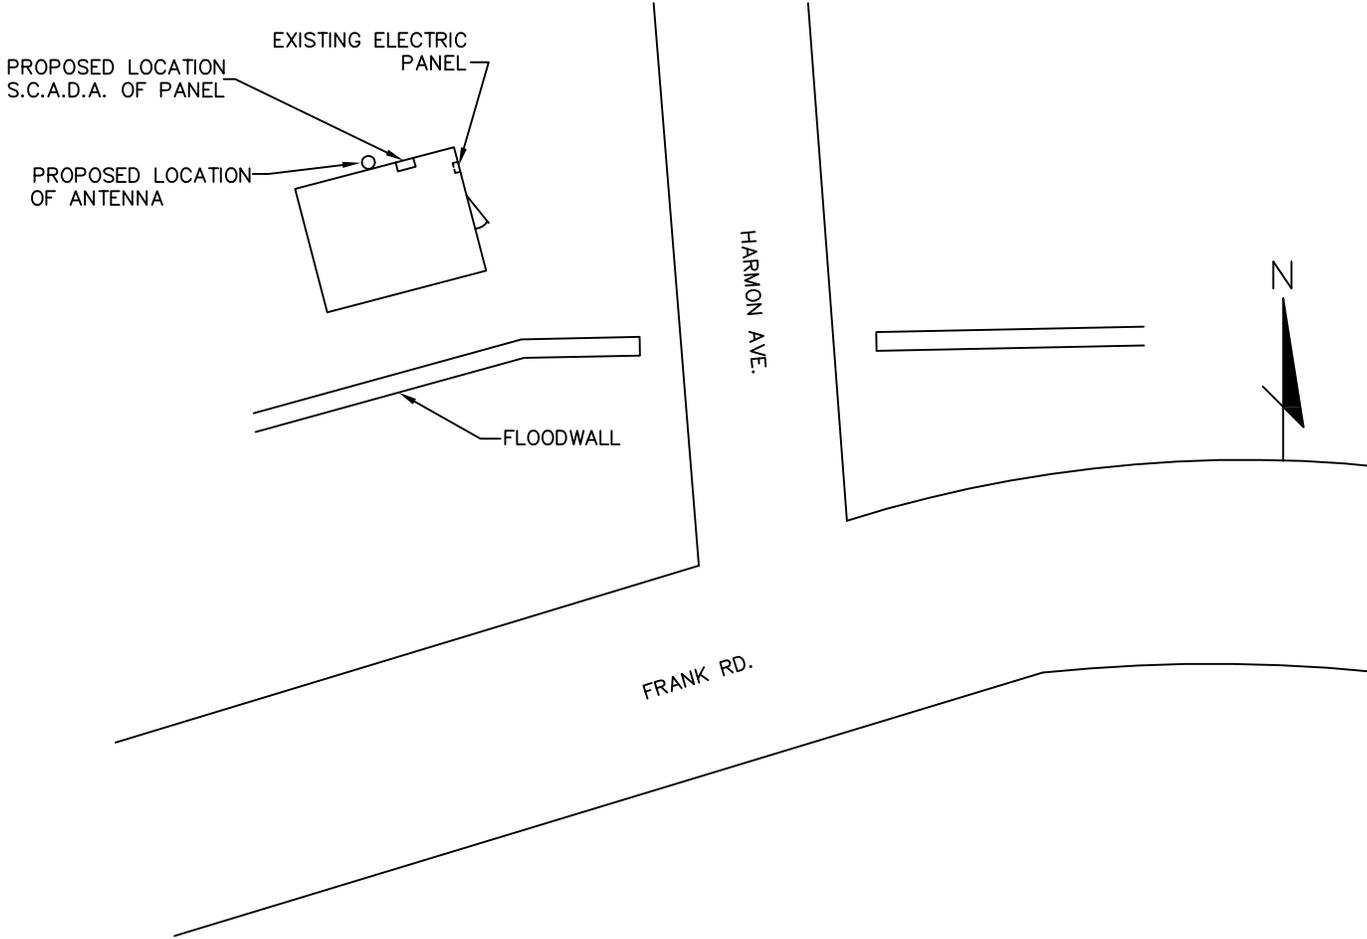

NOT TO SCALE

<p>PREPARED BY: TREATMENT ENGINEERING</p>	<p>CITY OF COLUMBUS DEPARTMENT OF PUBLIC UTILITIES DIVISION OF SEWERAGE AND DRAINAGE</p>	<p>SCADA UPGRADE & IMPROVEMENTS SCIOTO FLOODWALL FLOOD GATES PROJECT CIP 610892 LOCATION, SITE - 2, HARMON AVE. STOP LOG STORAGE STRUCTURE</p>	<p>ISSUED STATUS: <u> </u> BID <u> </u></p> <p>SHEET G-8-2L</p> <p>DATE ISSUED: <u> 01/28/09 </u></p>
--	--	--	--

SITE 3

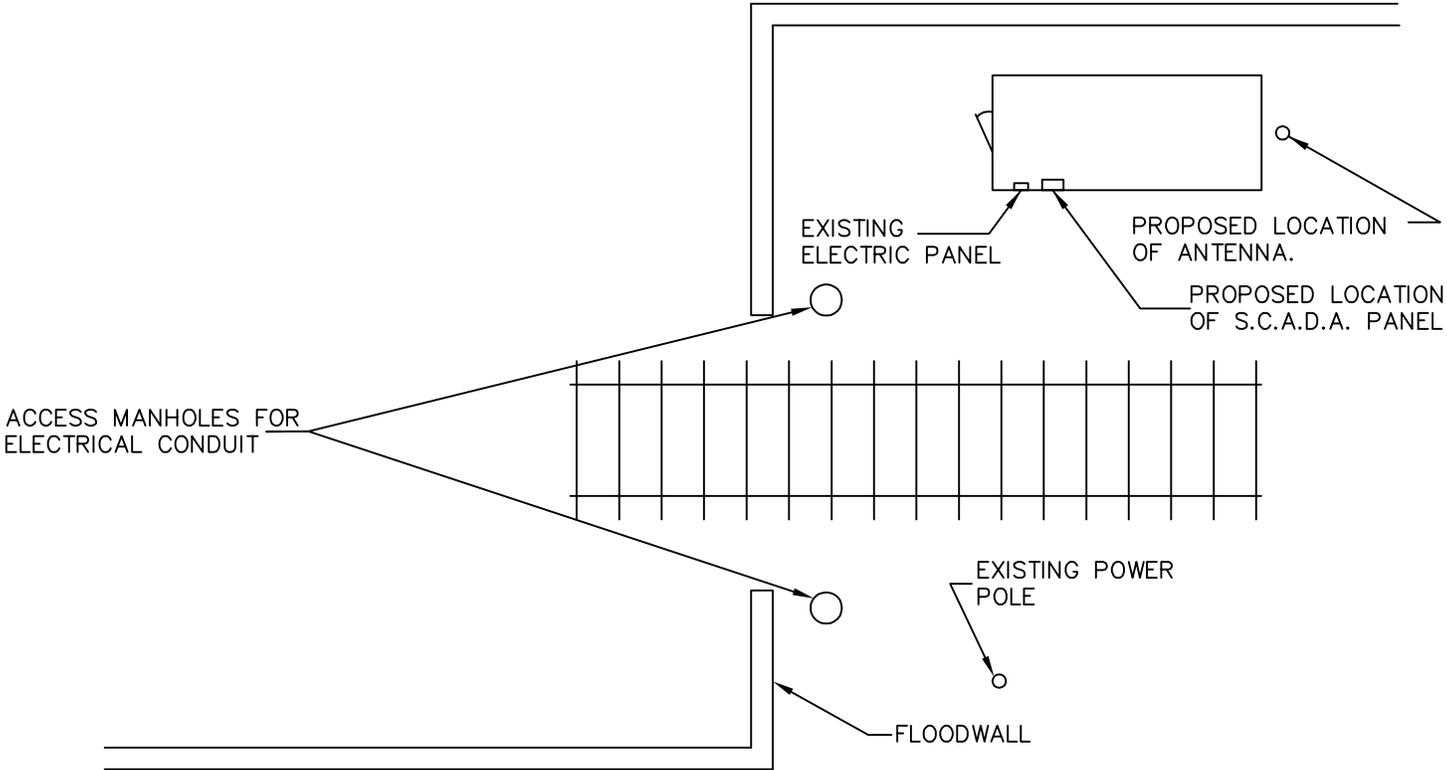


McKINLEY AVE.

NOT TO SCALE

<p>PREPARED BY: TREATMENT ENGINEERING</p>	<p>CITY OF COLUMBUS DEPARTMENT OF PUBLIC UTILITIES DIVISION OF SEWERAGE AND DRAINAGE</p>	<p>SCADA UPGRADE & IMPROVEMENTS SCIOTO FLOODWALL FLOOD GATES PROJECT CIP 610892 LOCATION, SITE - 3, CONRAIL WEST STOP LOG STORAGE STRUCTURE</p>	<p>ISSUED STATUS: <u> BID </u> G-8-3L SHEET DATE ISSUED: <u> 01/28/09 </u></p>
--	--	---	--


SITE 4

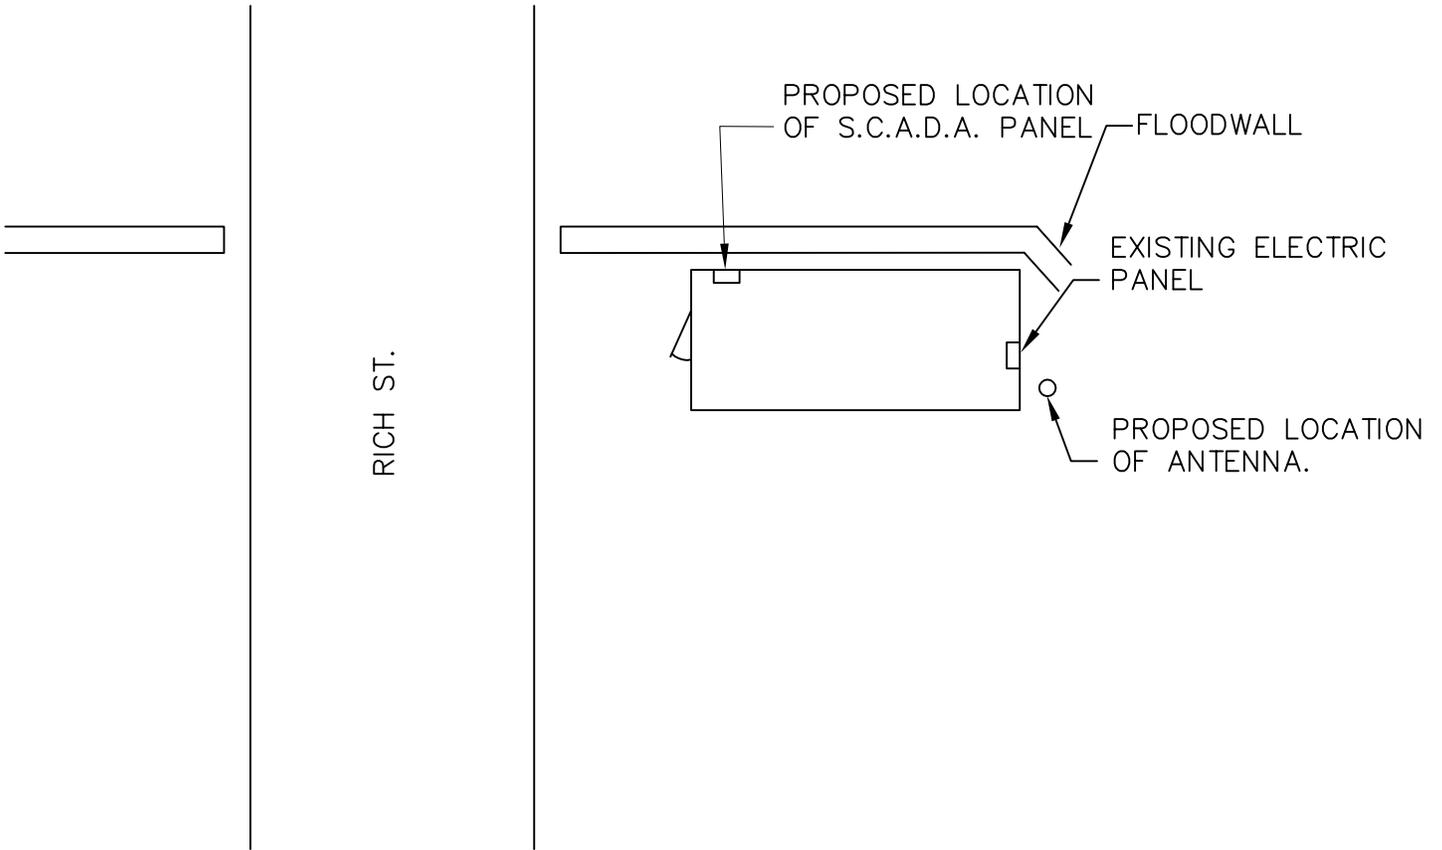


NOT TO SCALE

<p>PREPARED BY: TREATMENT ENGINEERING</p>	<p>CITY OF COLUMBUS DEPARTMENT OF PUBLIC UTILITIES DIVISION OF SEWERAGE AND DRAINAGE</p>	<p>SCADA UPGRADE & IMPROVEMENTS SCIOTO FLOODWALL FLOOD GATES PROJECT CIP 610892 LOCATION, SITE - 4, RICH STREET. STOP LOG STORAGE STRUCTURE</p>	<p>ISSUED STATUS: <u> </u> BID <u> </u></p> <hr/> <p>SHEET G-8-4L</p> <hr/> <p>DATE ISSUED: <u> 01/28/09 </u></p>
--	--	---	--

SITE 5

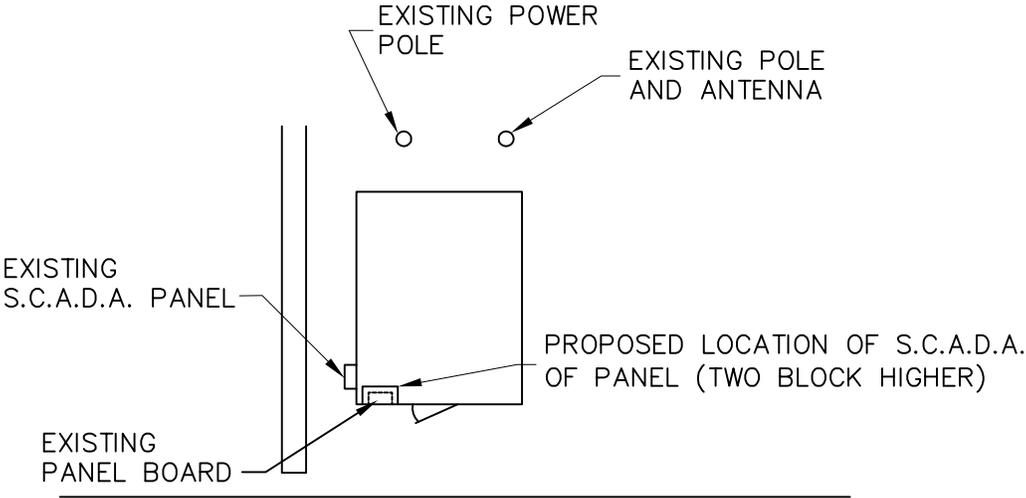


McKINLEY AVE.

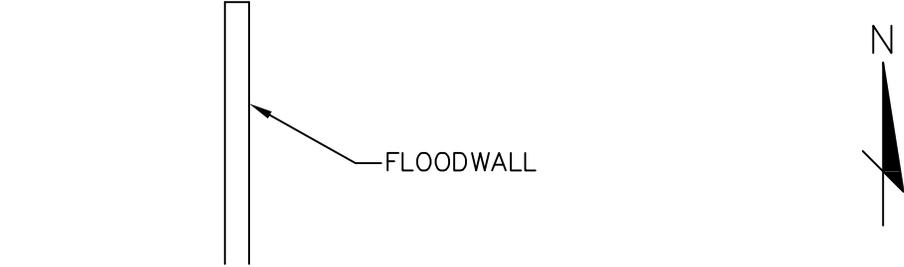

NOT TO SCALE

<p>PREPARED BY: TREATMENT ENGINEERING</p>	<p>CITY OF COLUMBUS DEPARTMENT OF PUBLIC UTILITIES DIVISION OF SEWERAGE AND DRAINAGE</p>	<p>SCADA UPGRADE & IMPROVEMENTS SCIOTO FLOODWALL FLOOD GATES PROJECT CIP 610892 LOCATION, SITE - 5, McKINLEY AVE. STOP LOG STORAGE STRUCTURE</p>	<p>ISSUED STATUS: <u> </u> BID <u> </u></p> <p>SHEET G-8-5L</p> <p>DATE ISSUED: <u> </u> 01/28/09 <u> </u></p>
---	--	--	---

SITE 6

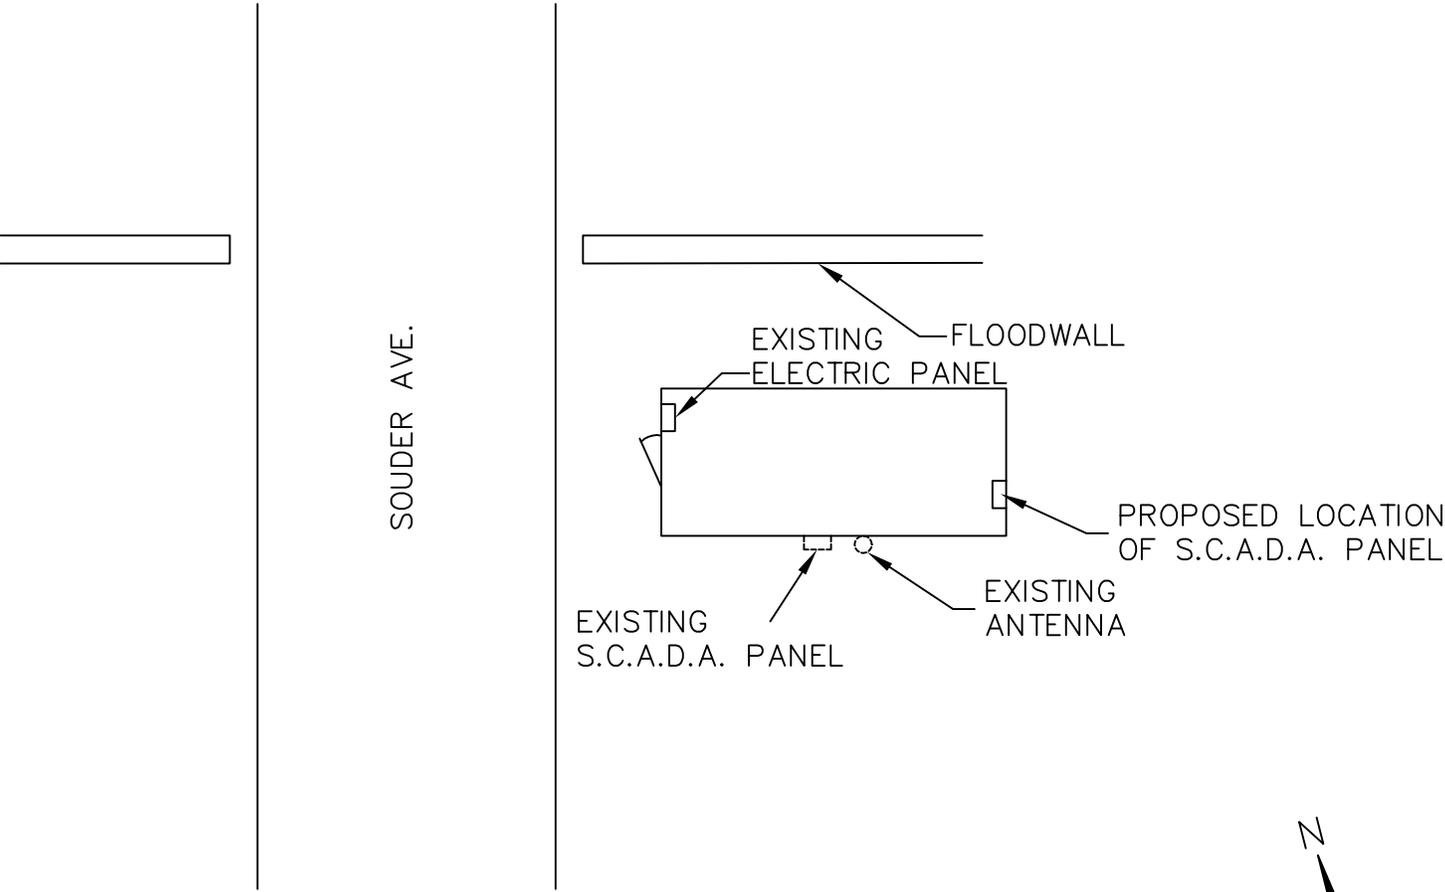

NOT TO SCALE

<p>PREPARED BY: TREATMENT ENGINEERING</p>	<p>CITY OF COLUMBUS DEPARTMENT OF PUBLIC UTILITIES DIVISION OF SEWERAGE AND DRAINAGE</p>	<p>SCADA UPGRADE & IMPROVEMENTS SCIOTO FLOODWALL FLOOD GATES PROJECT CIP 610892 LOCATION, SITE - 6, SOUDER AVE. STOP LOG STORAGE STRUCTURE</p>	<p>ISSUED STATUS: <u> BID </u> G-8-6L SHEET <u> </u> DATE ISSUED: <u> 01/28/09 </u></p>
--	--	--	---