


CITY OF COLUMBUS, OHIO
DEPARTMENT OF PUBLIC UTILITIES
DIVISION OF POWER

SMOKY ROW ROAD
STREET LIGHTING IMPROVEMENTS

CIP NO. 670863-100000

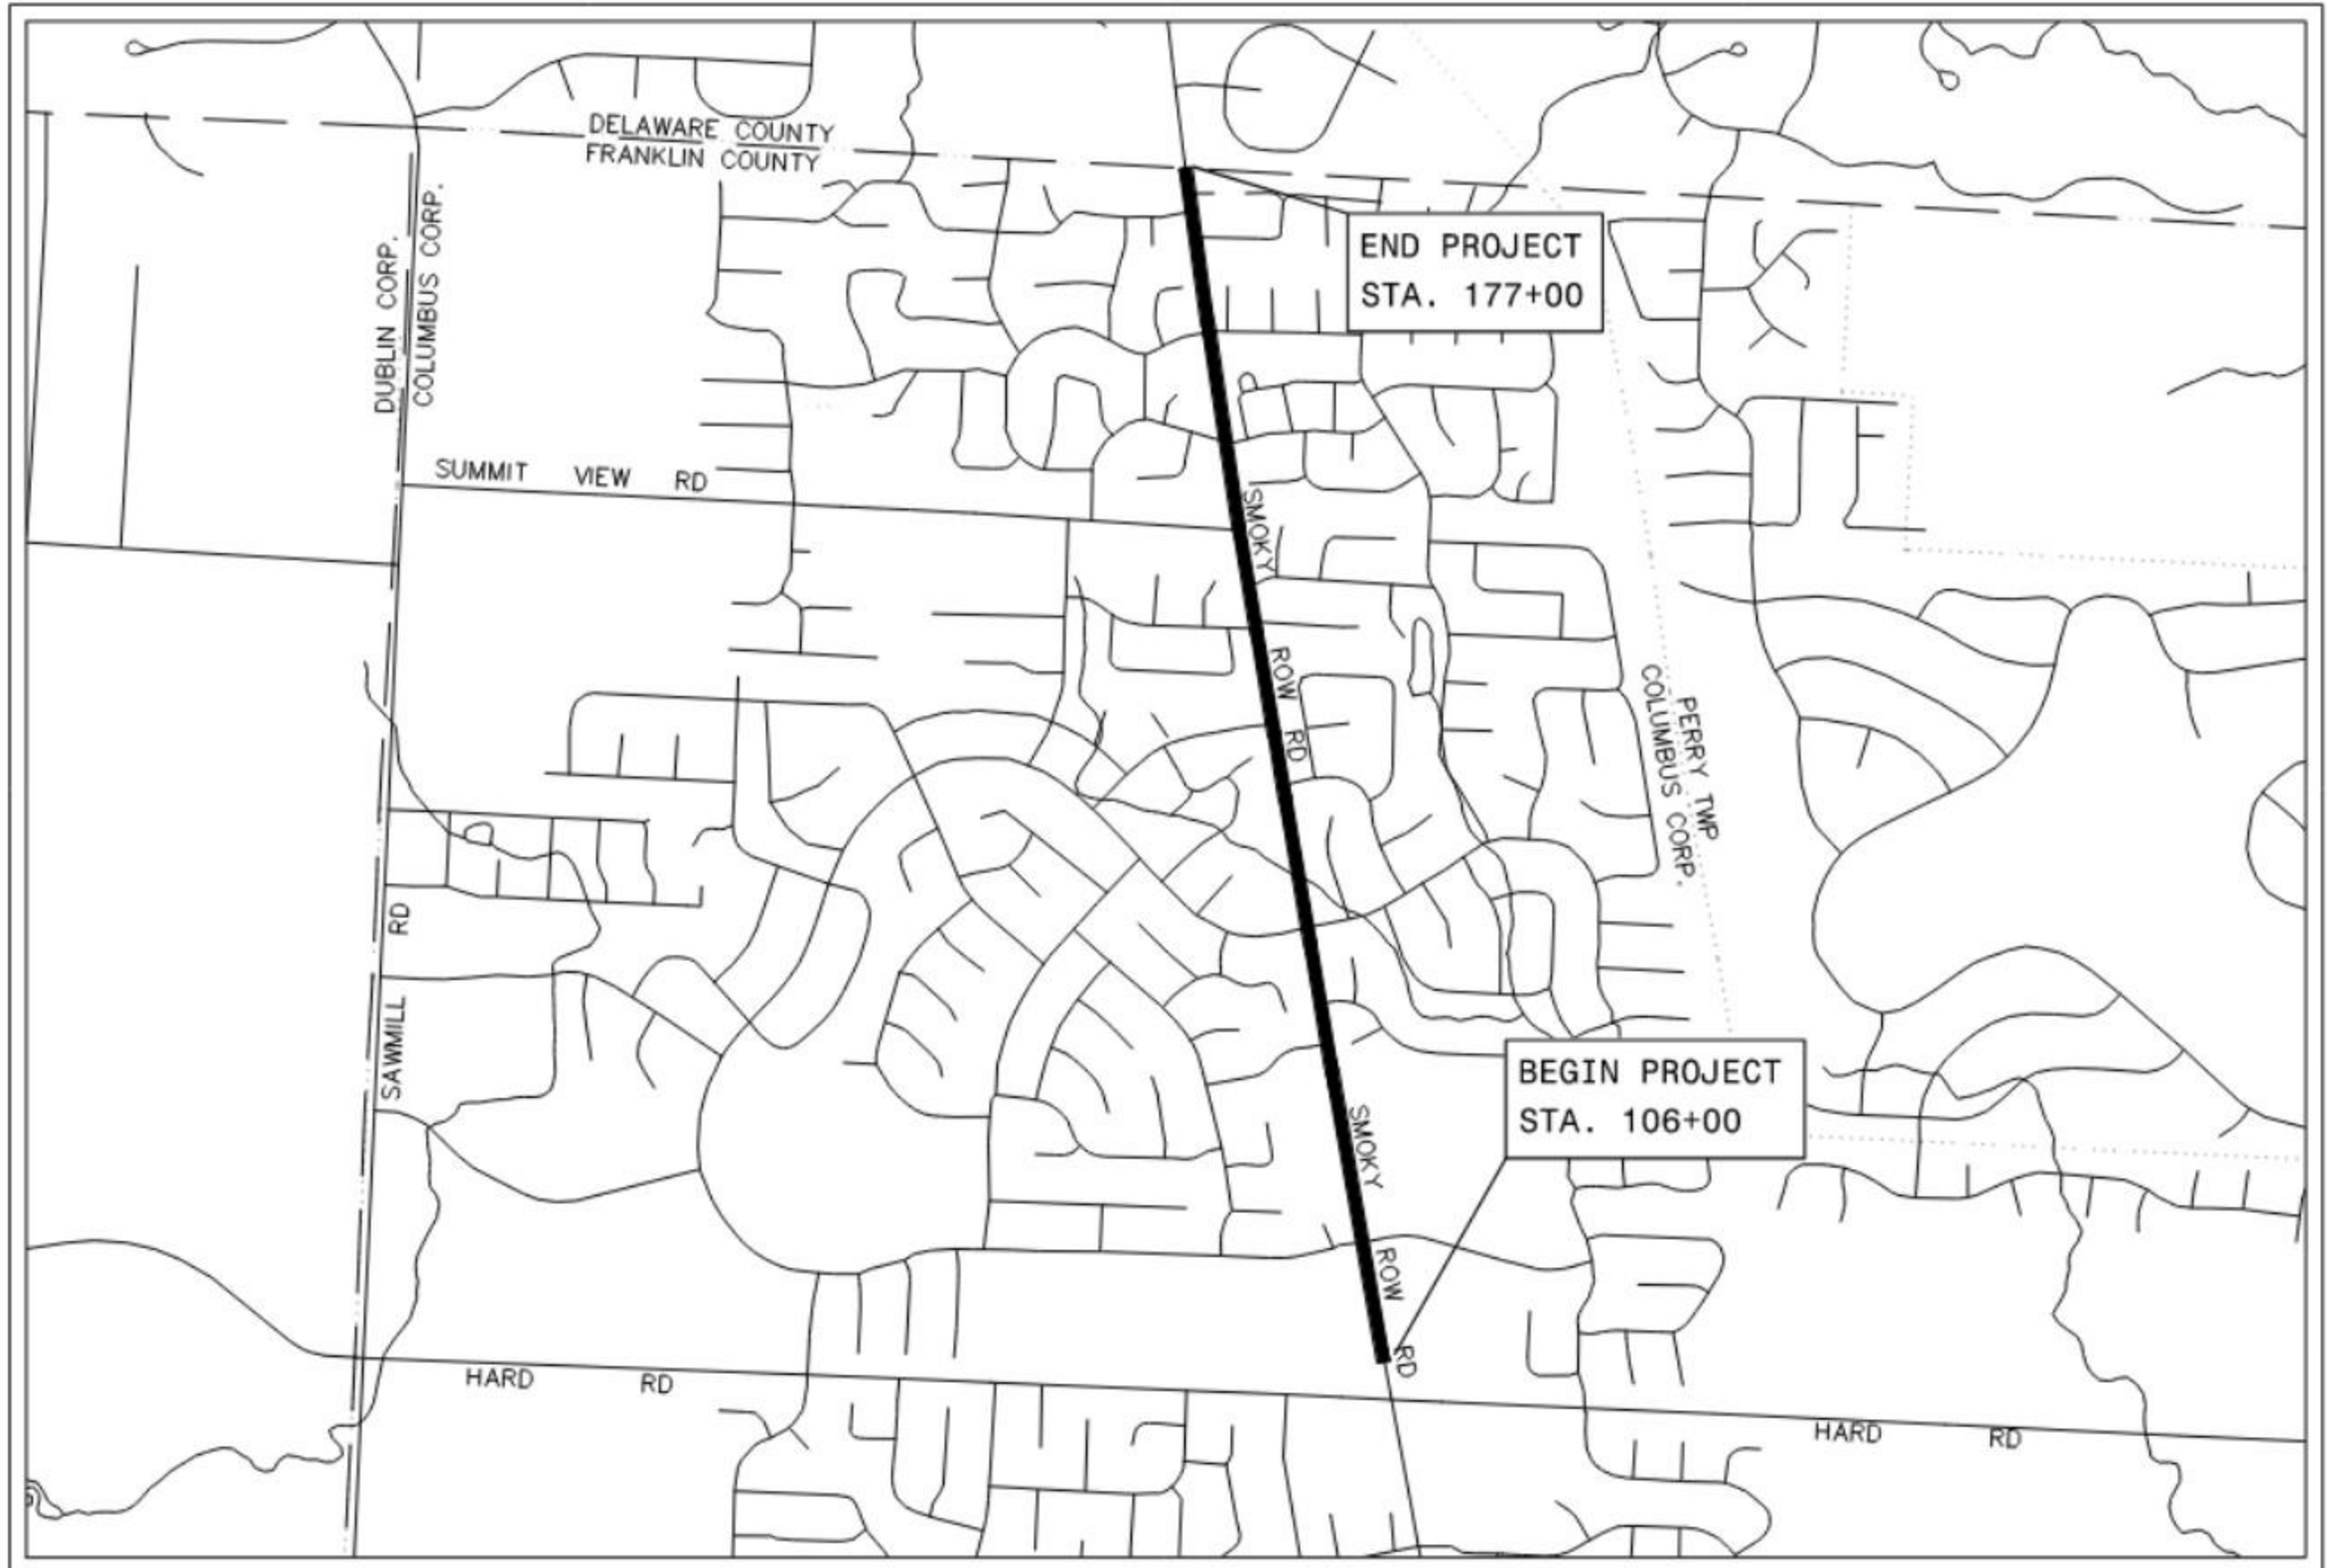

LOCATION MAP

LATITUDE: 40°07'44"N
LONGITUDE: 83°04'12"W



SCALE IN MILES



PORTION TO BE IMPROVED

