



Transite Pipe Replacements
Contract No. C-2196, CIP 690236-100112

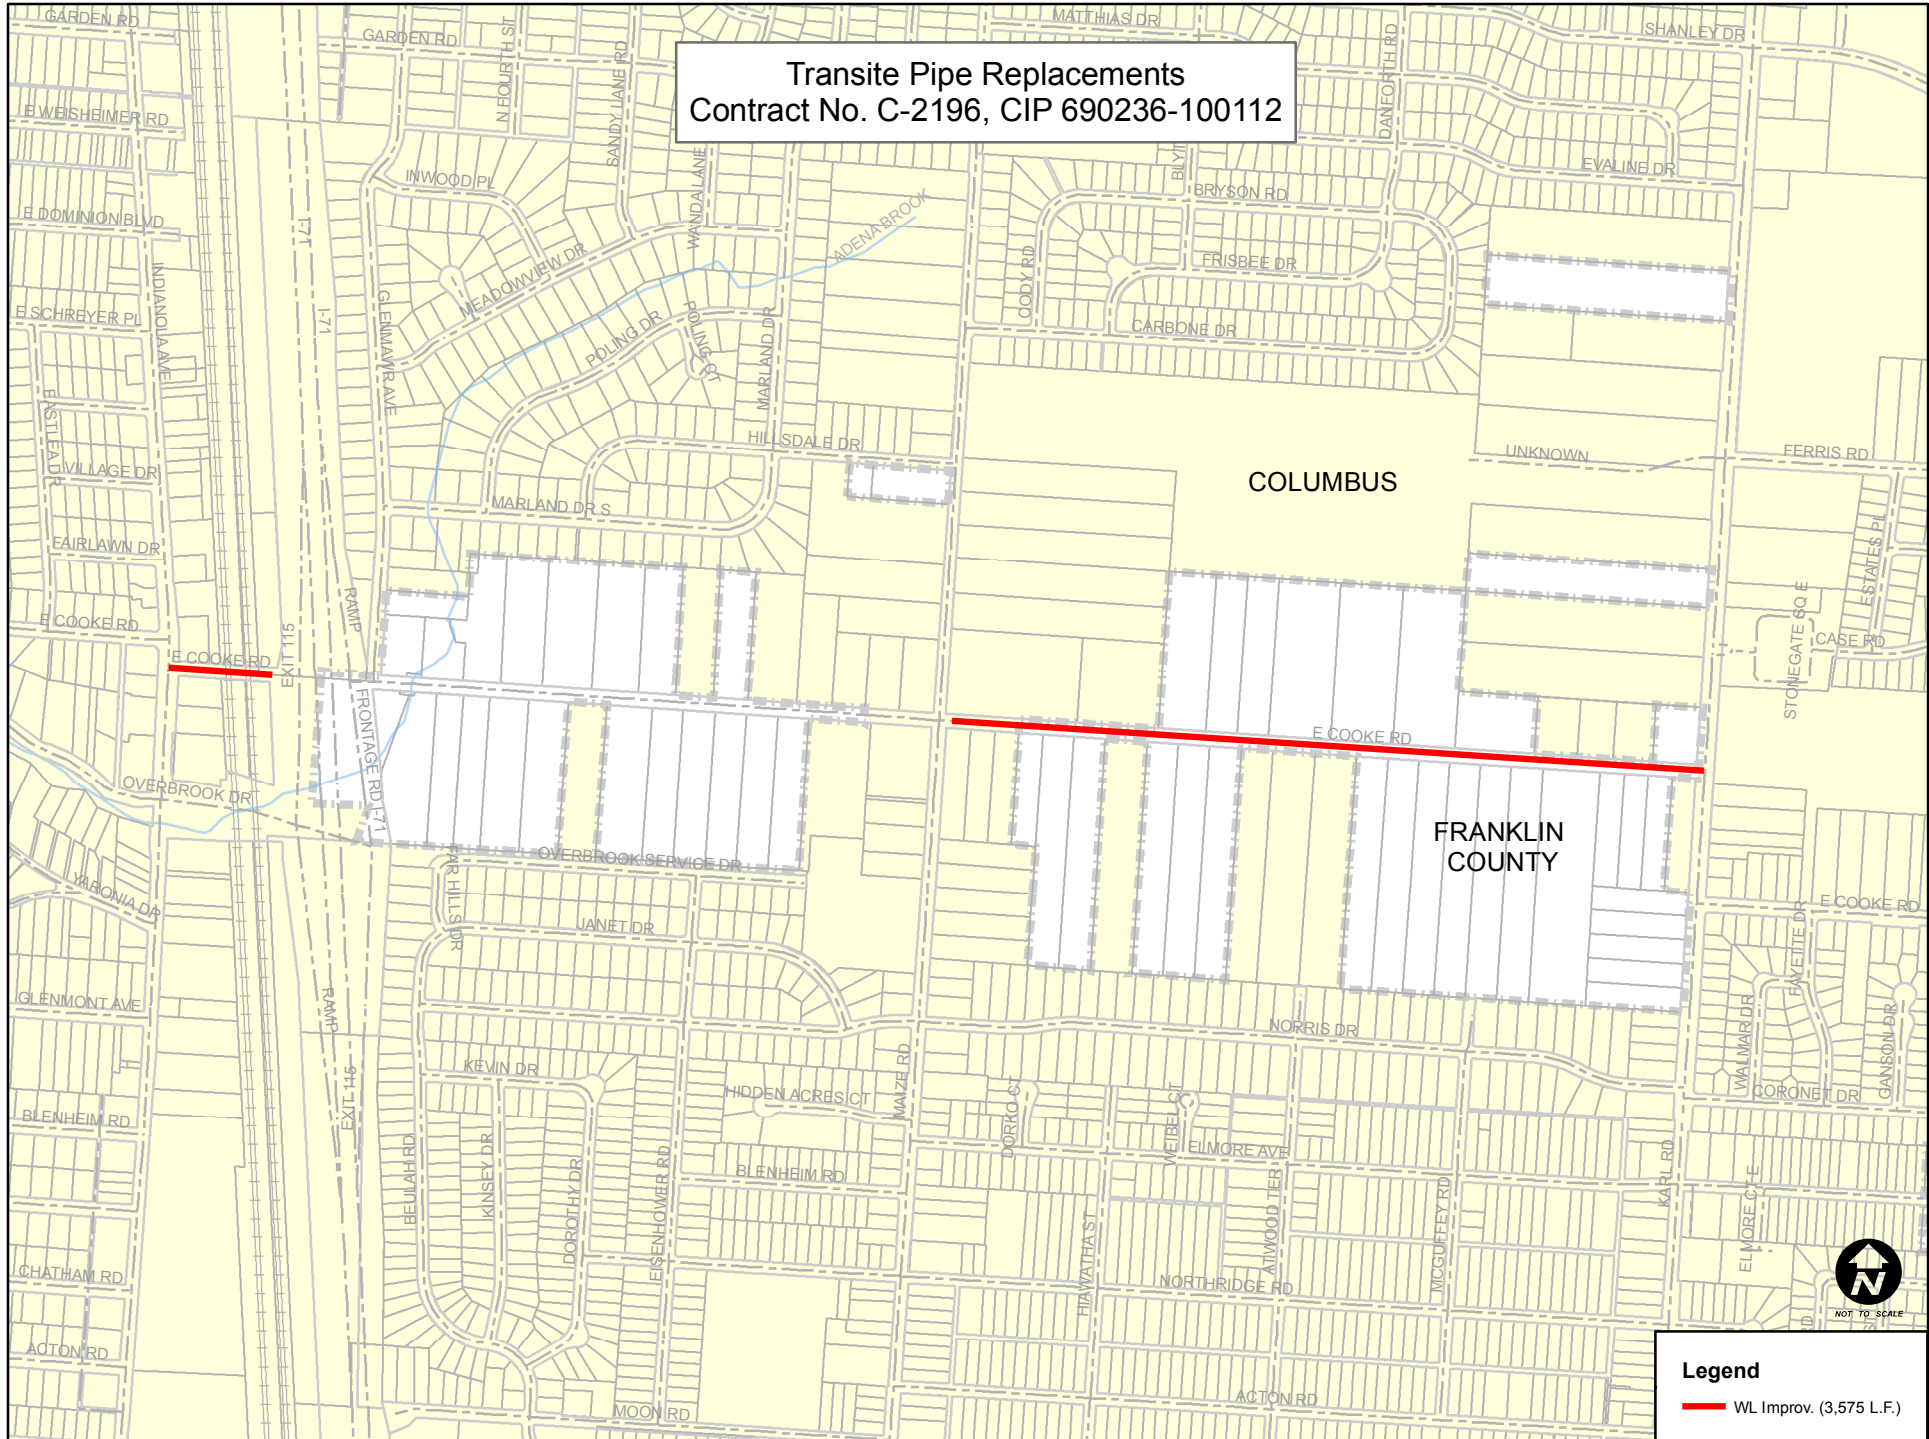

Transite Pipe Replacements
Contract No. C-2196, CIP 690236-100112

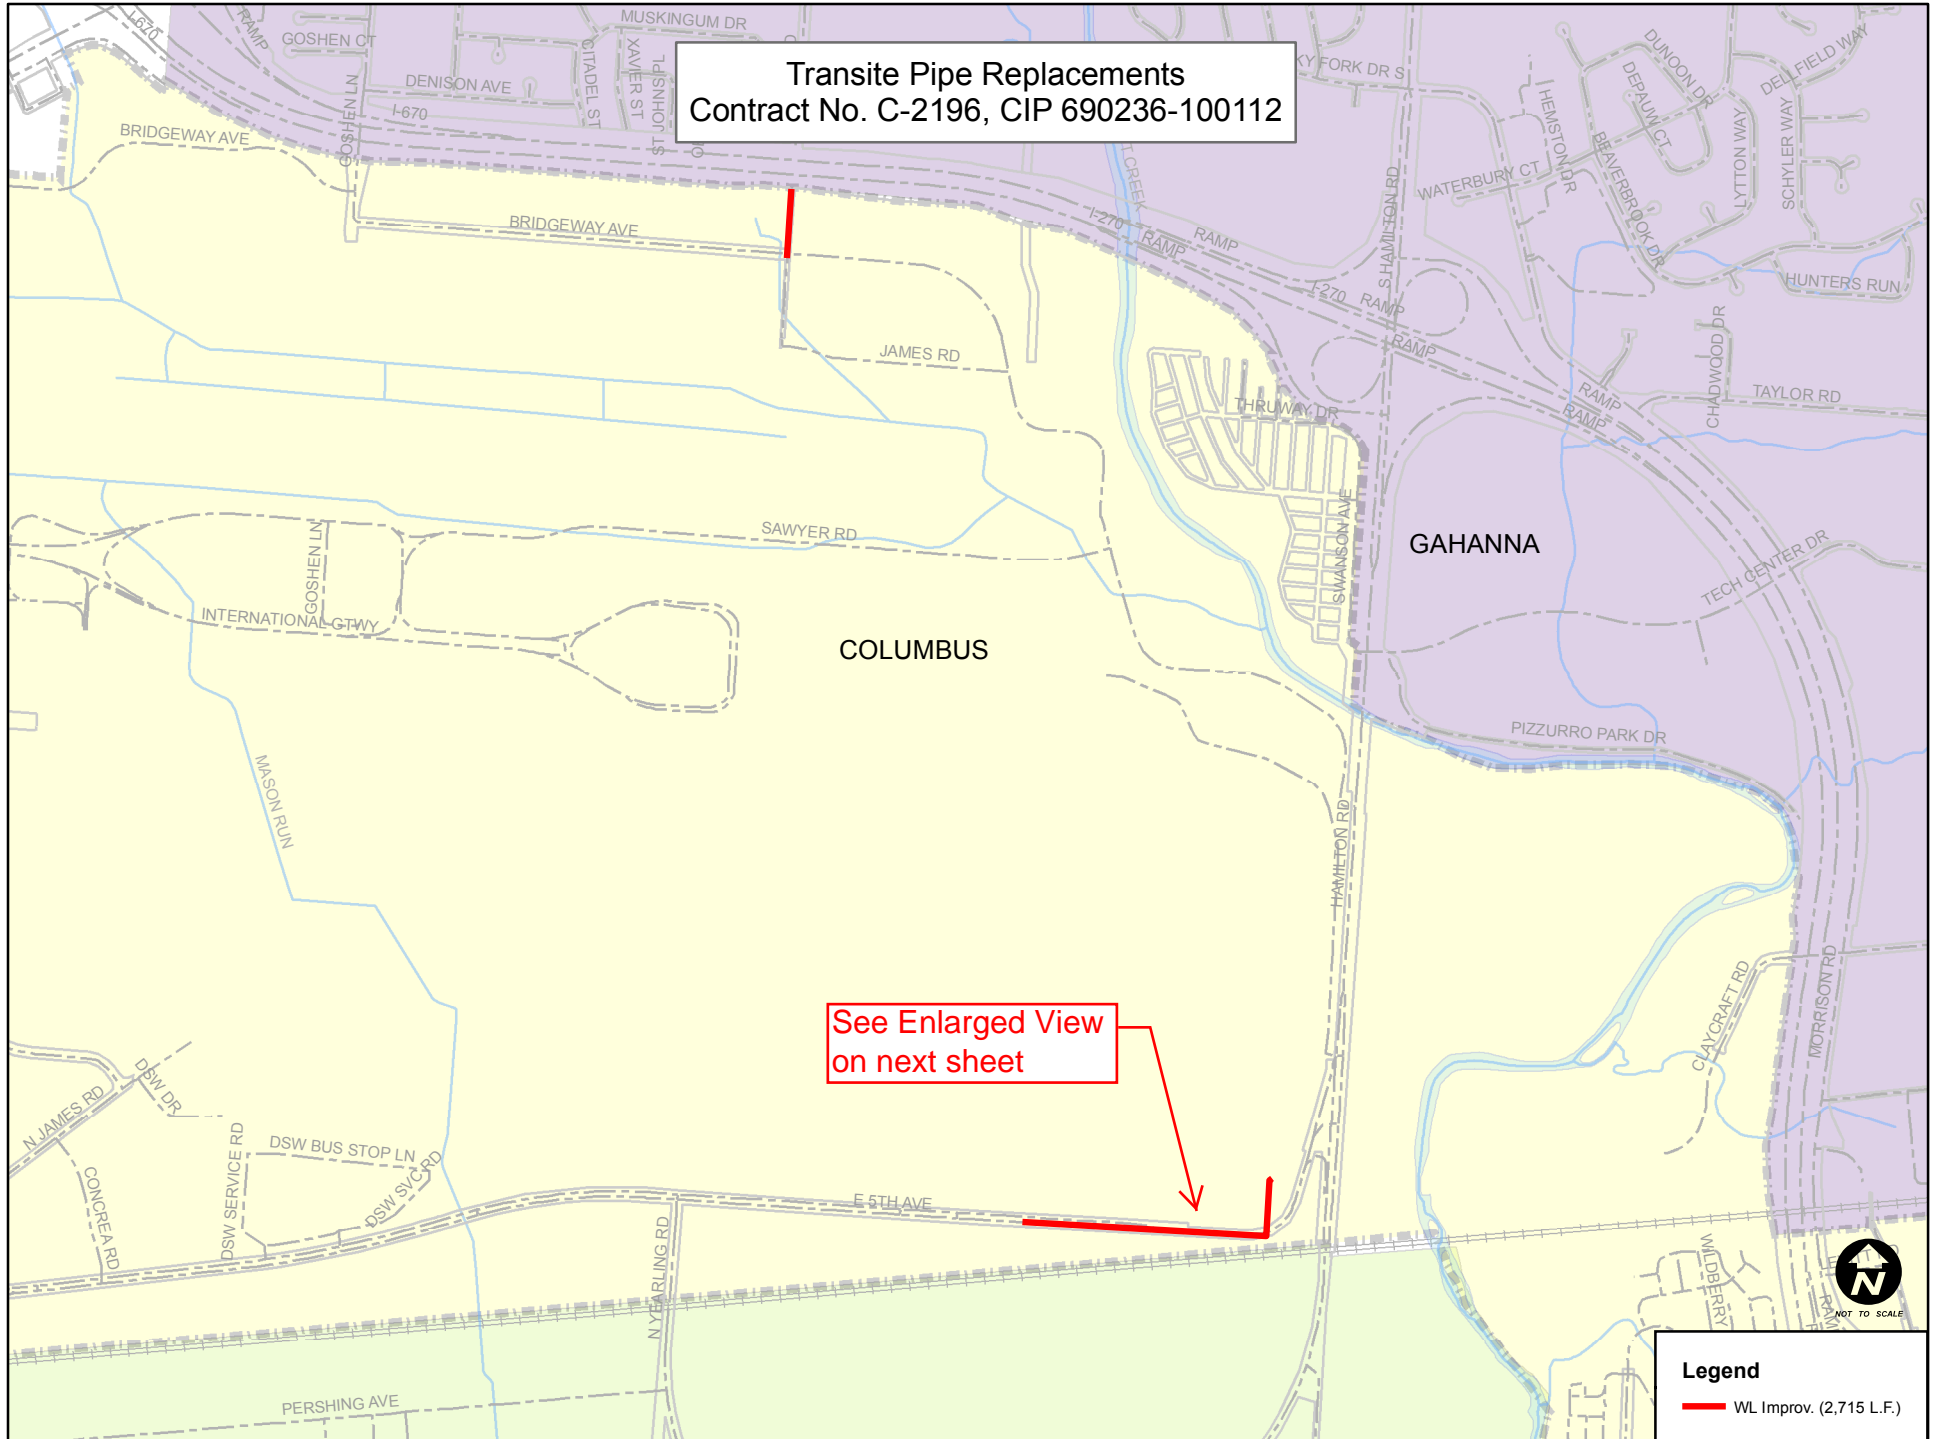


See Enlarged View
on next sheet


Legend
— WL Improv. (2,715 L.F.)



Transite Pipe Replacements
Contract No. C-2196, CIP 690236-100112

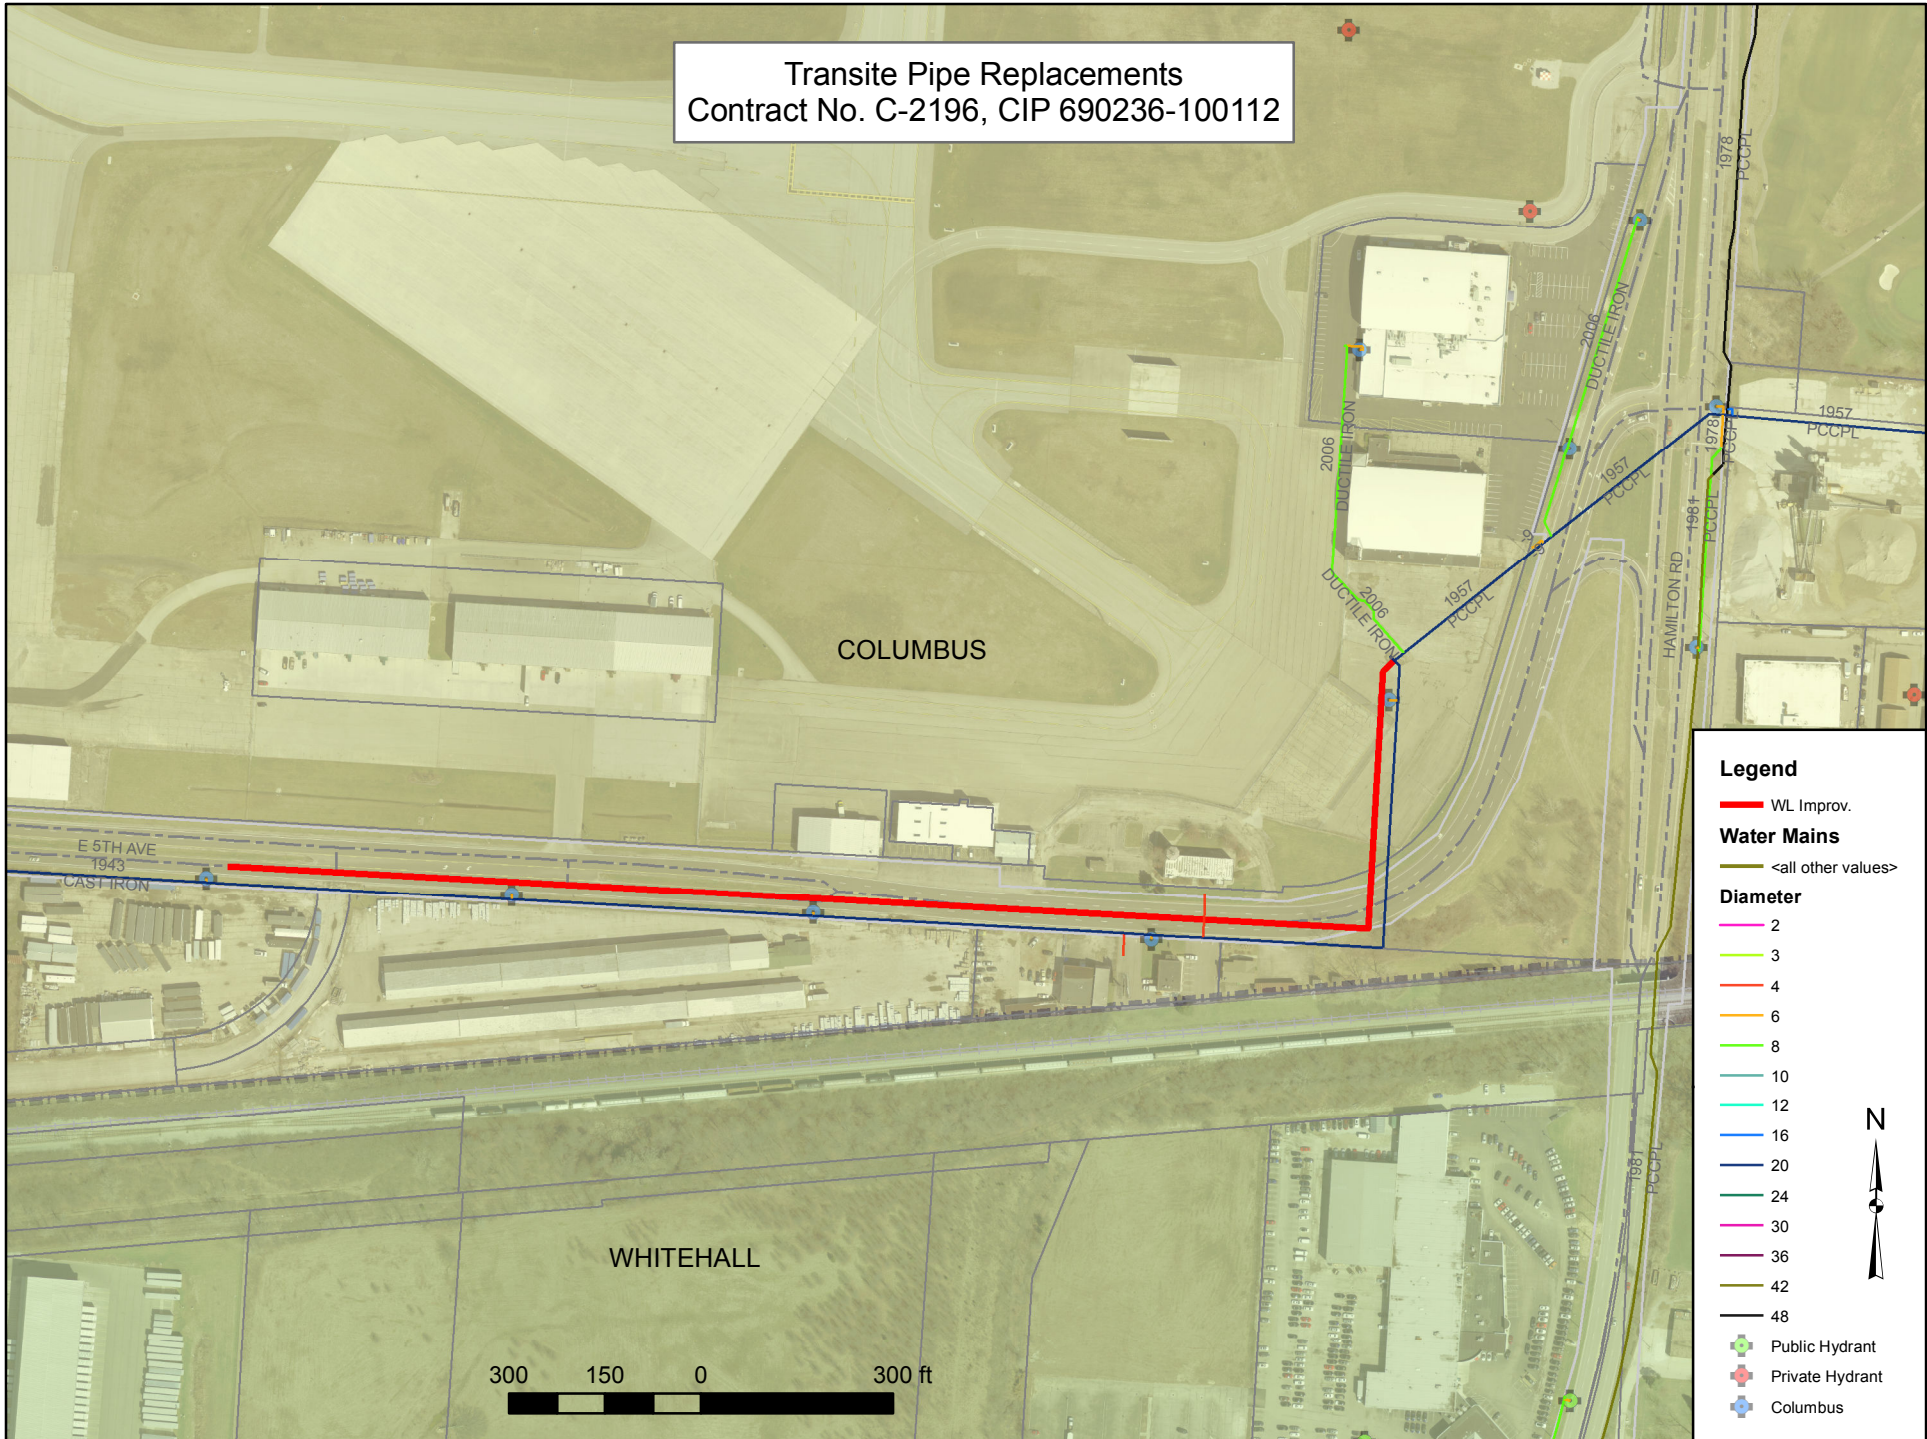

Transite Pipe Replacements
Contract No. C-2196, CIP 690236-100112

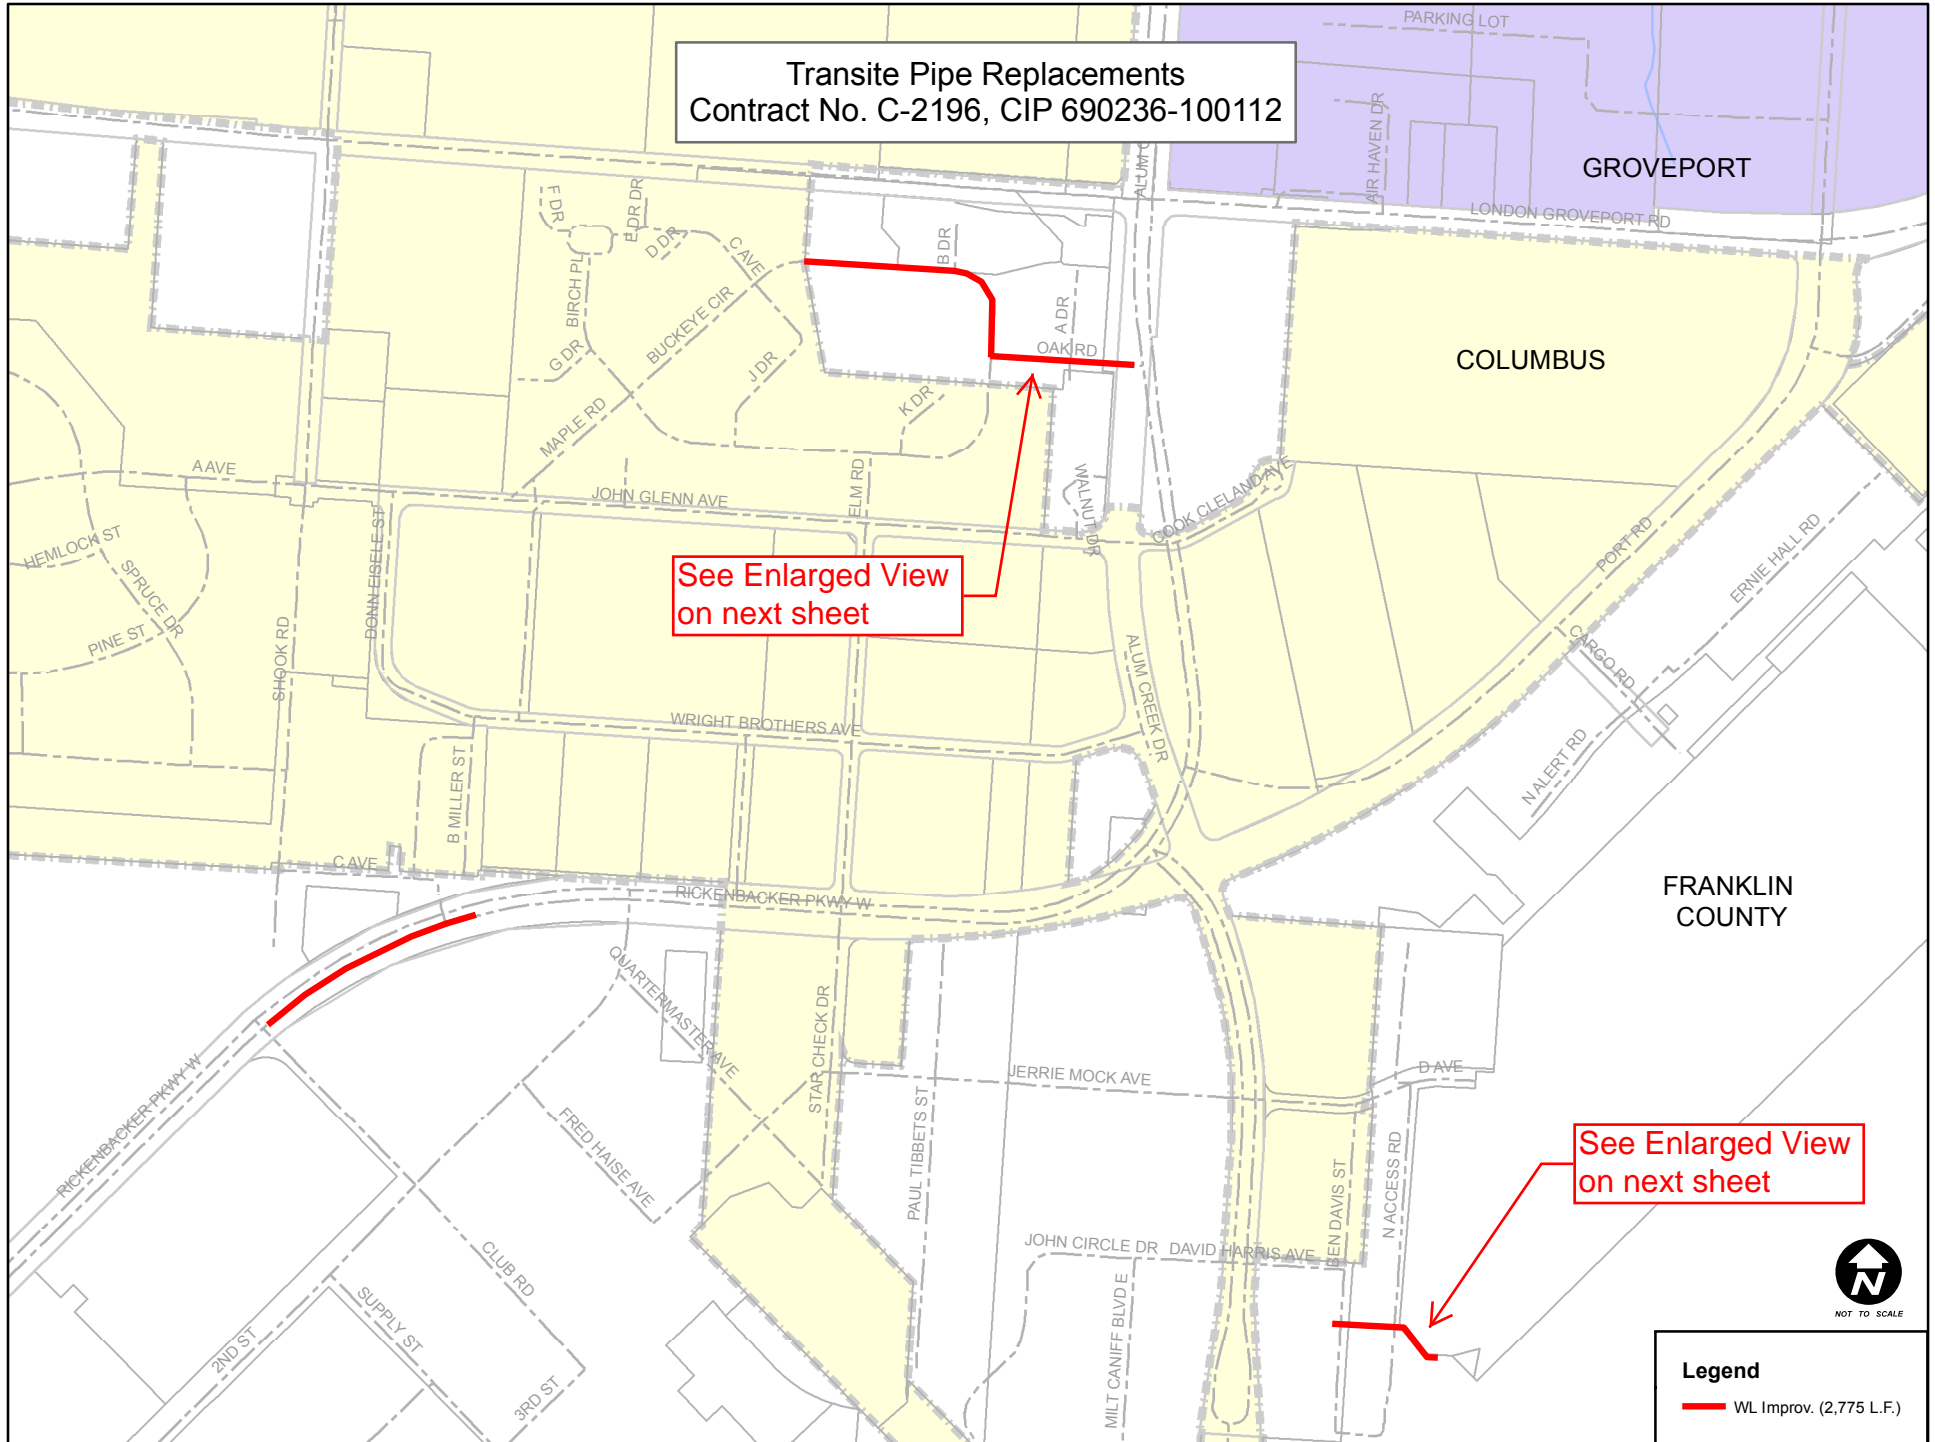

See Enlarged View
on next sheet

See Enlarged View
on next sheet

Legend

— WL Improv. (2,775 L.F.)



NOT TO SCALE

Transite Pipe Replacements
Contract No. C-2196, CIP 690236-100112



COLUMBUS

All Water Service Lines to be Reconfigured and Replaced.


FRANKLIN COUNTY

Legend

- WL Improv.
- Water Mains**
- <all other values>
- Diameter**
- 2
- 3
- 4
- 6
- 8
- 10
- 12
- 16
- 20
- 24
- 30
- 36
- 42
- 48
- Public Hydrant
- Private Hydrant
- Columbus
- Curb Stop
- Meter
- Department
- Owner

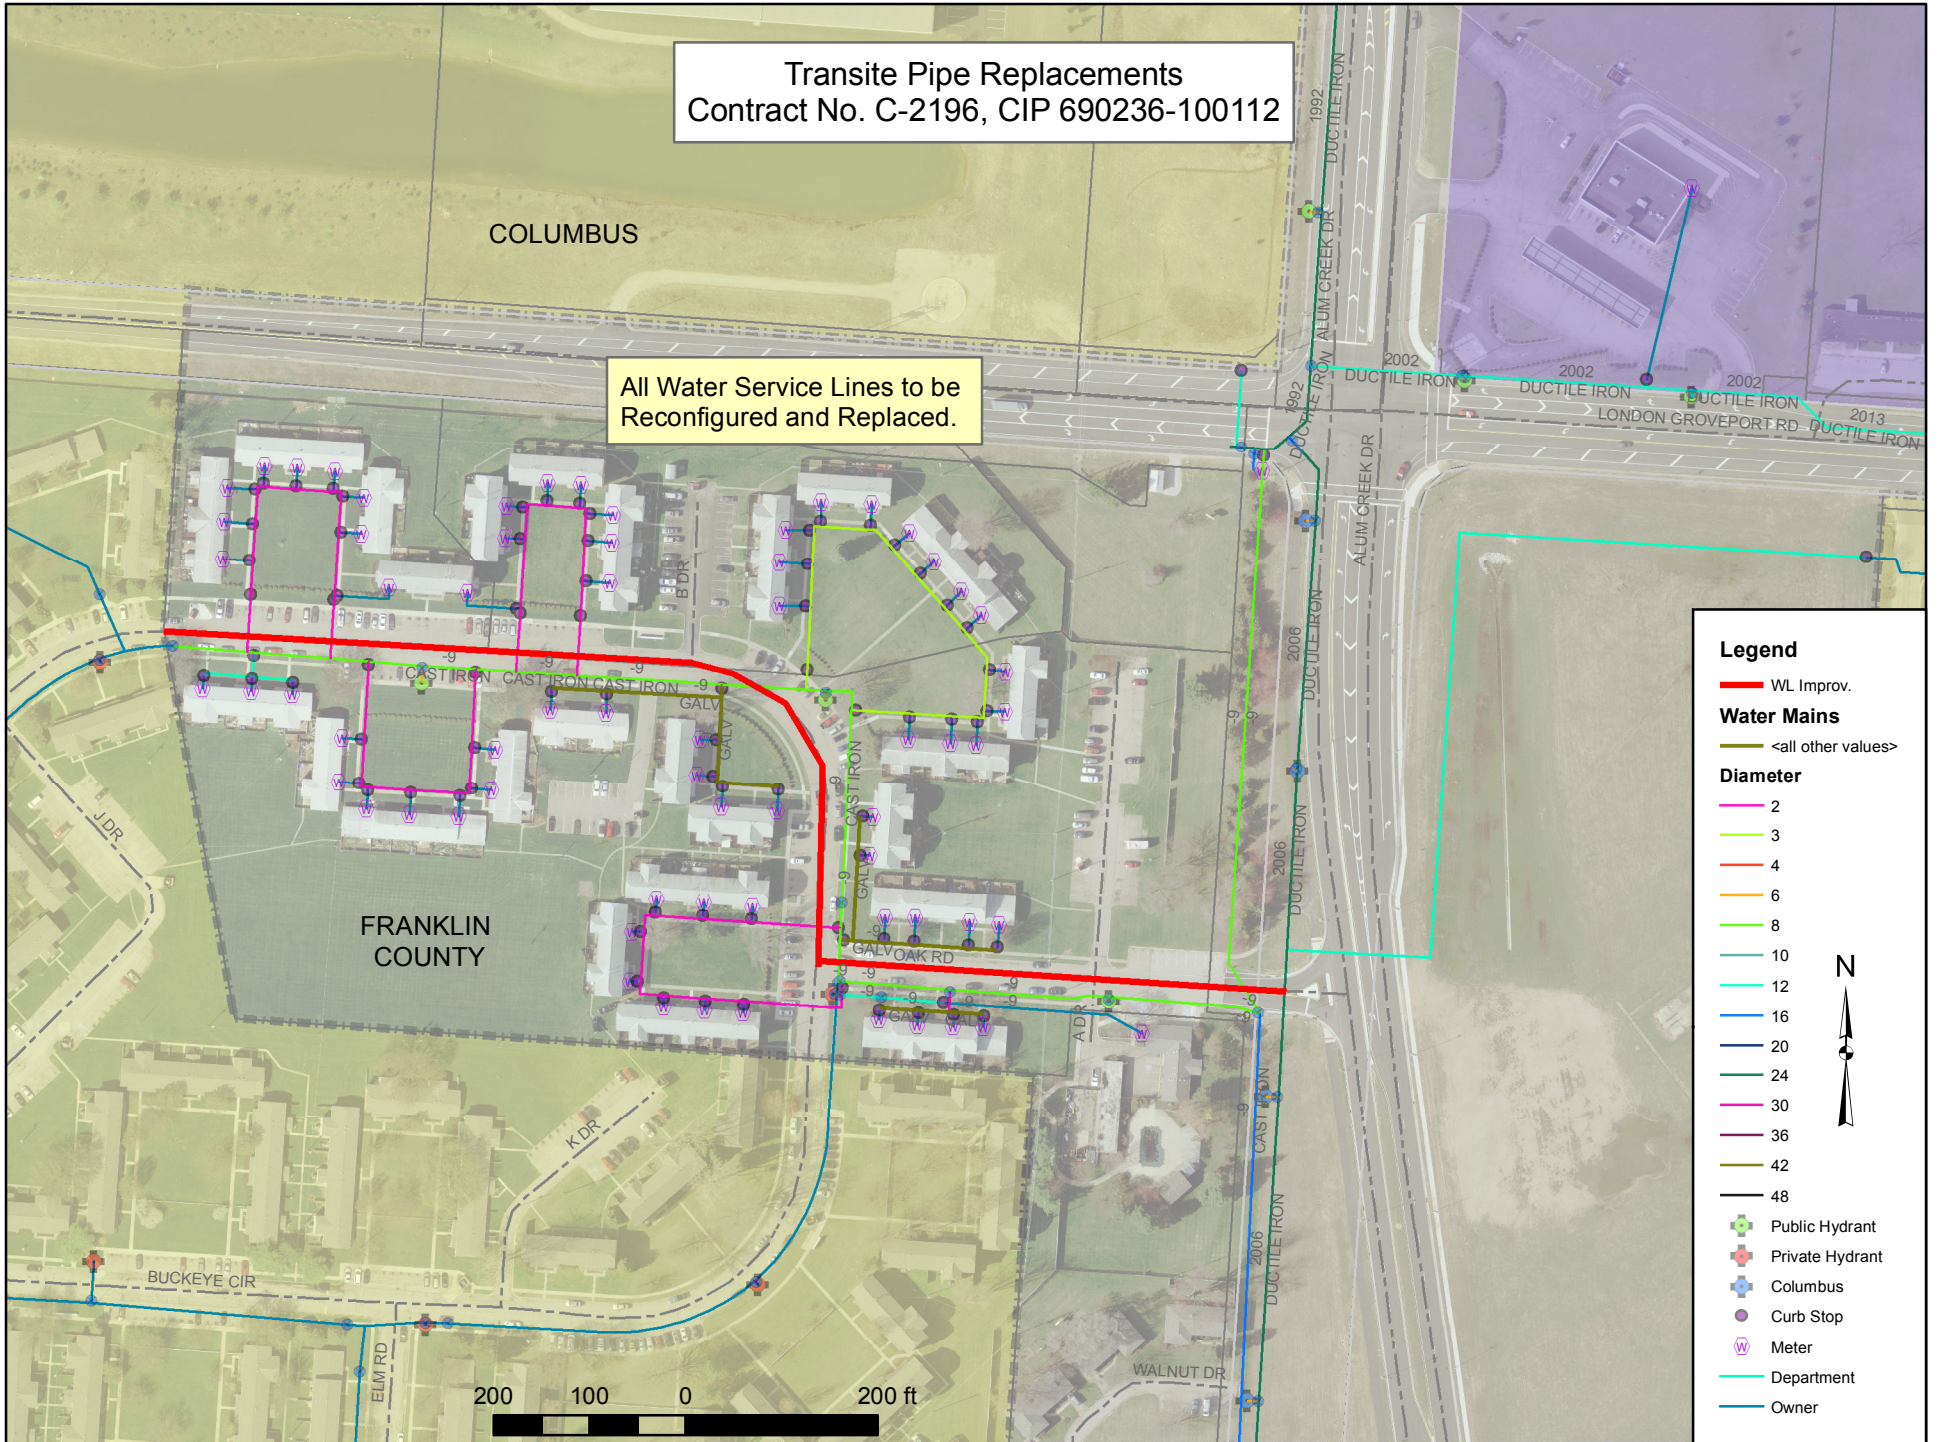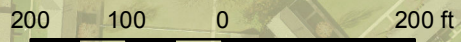

Transite Pipe Replacements
 Contract No. C-2196, CIP 690236-100112

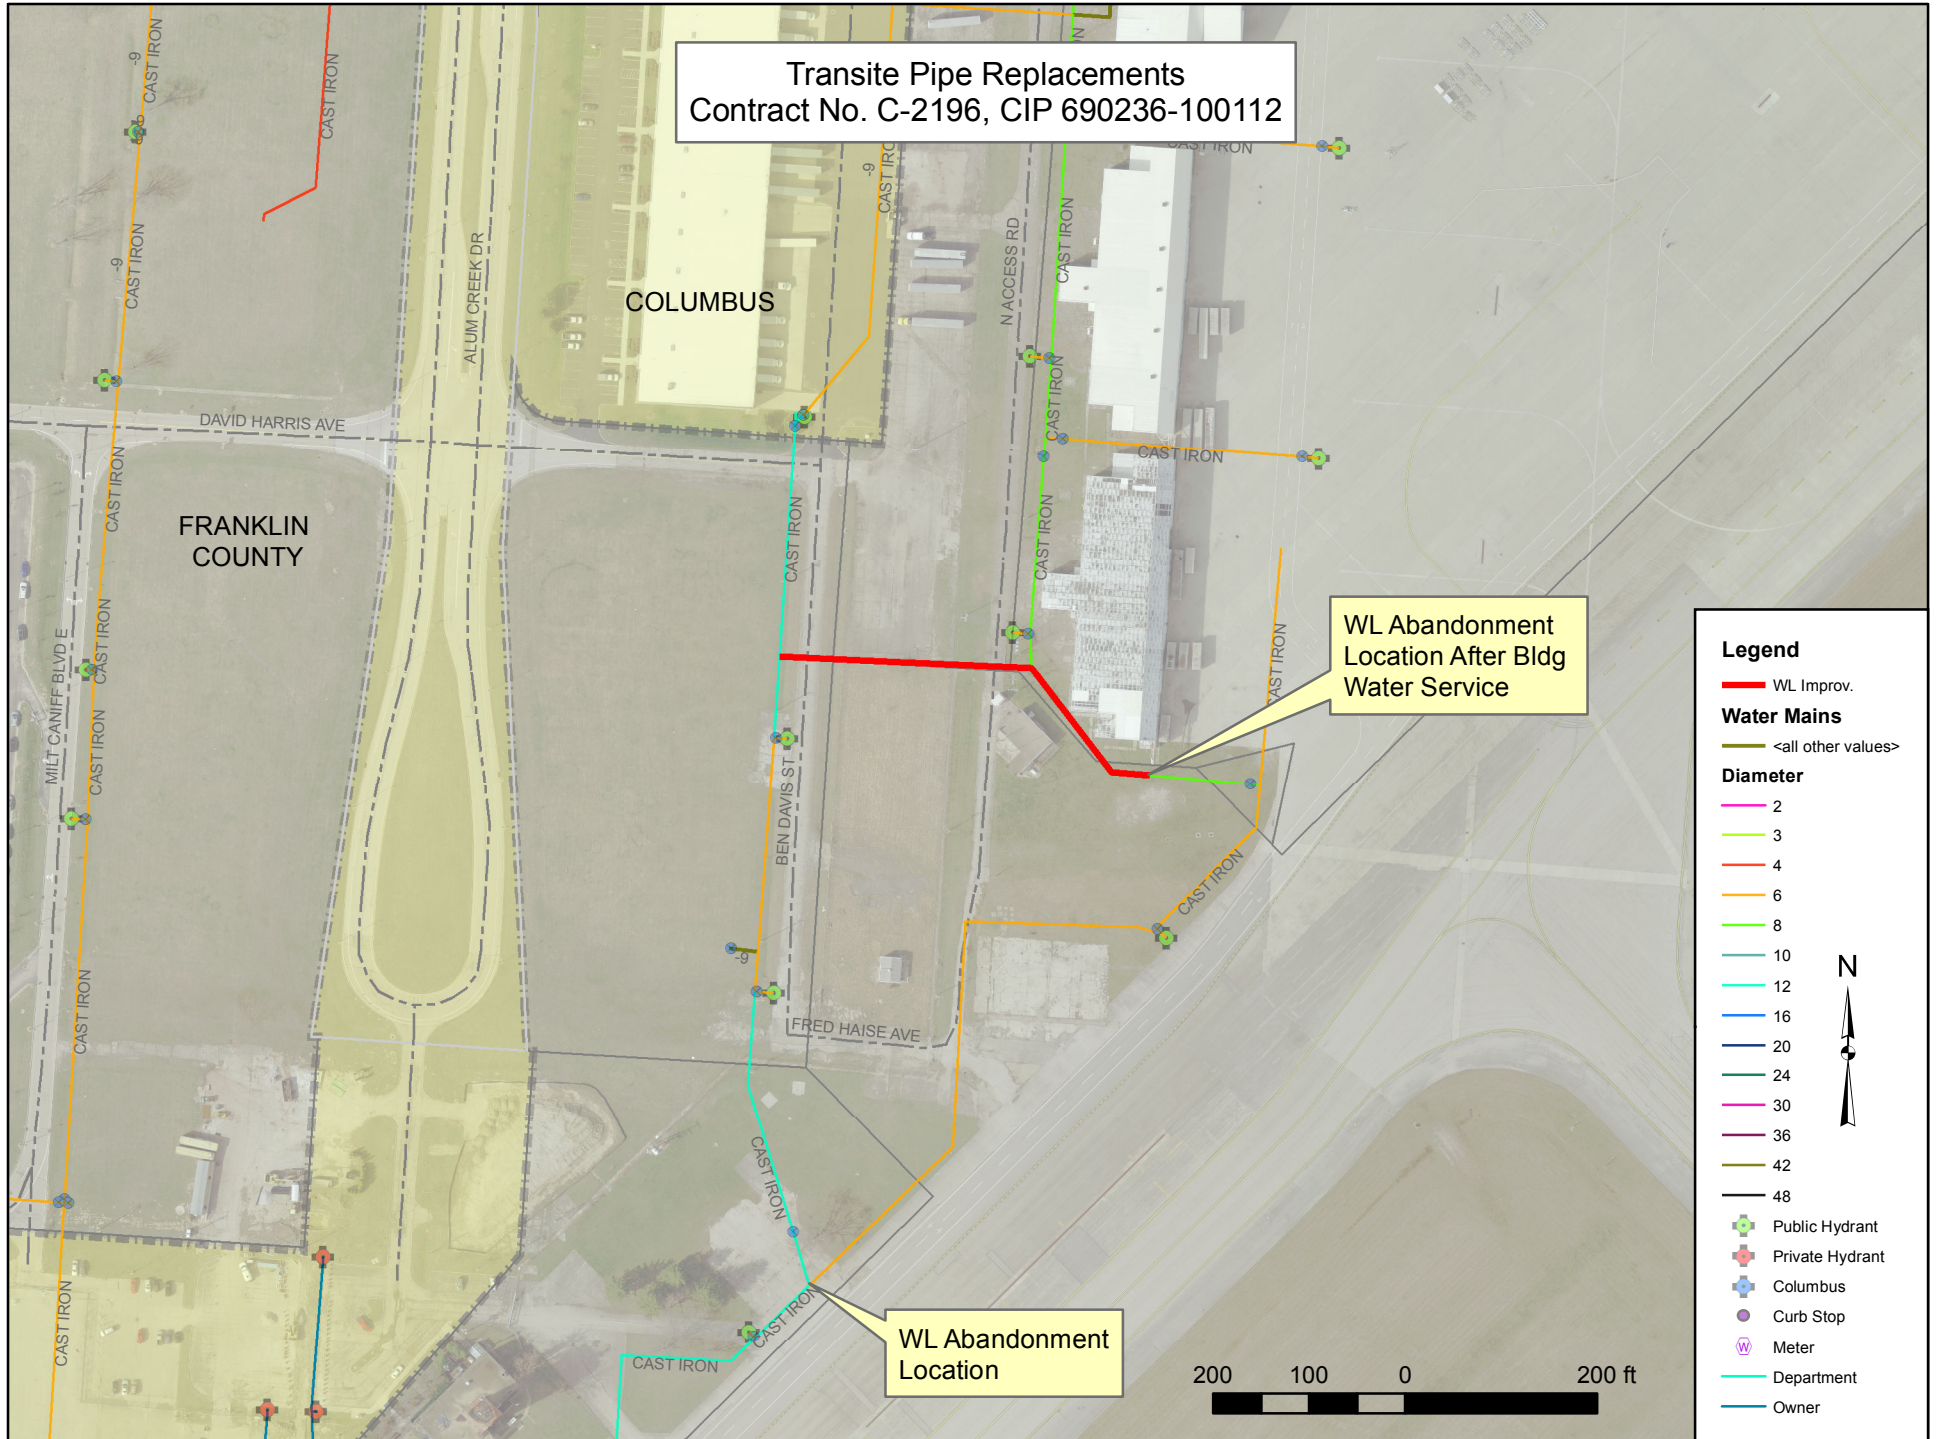

WL Abandonment
 Location After Bldg
 Water Service

WL Abandonment
 Location

Legend

- WL Improv.
- Water Mains**
- <all other values>
- Diameter**
- 2
- 3
- 4
- 6
- 8
- 10
- 12
- 16
- 20
- 24
- 30
- 36
- 42
- 48
- Public Hydrant
- Private Hydrant
- Columbus
- Curb Stop
- Meter
- Department
- Owner

