

Council Variance Application

DEPARTMENT OF BUILDING
AND ZONING SERVICES

111 N Front Street, Columbus, Ohio 43215
Phone: 614-645-4522 • ZoningInfo@columbus.gov • www.columbus.gov/bzs

STATEMENT OF HARDSHIP

Columbus City Code Section 3307.10 - Variances by City Council.

City council may grant the following zoning variances:

- A. Permit a variation in the yard, height or parking requirements of any district only in conjunction with a change in zoning or a use variance and only where there are unusual and practical difficulties in the carrying out of the zoning district provisions due to an irregular shape of lot, topography, or other conditions, providing such variance will not seriously affect any adjoining property or the general welfare.
- B. Permit a use of the property not permitted by the zoning district established on the property if such use will not adversely affect the surrounding property or surrounding neighborhood and if council is satisfied that the granting of such variance will alleviate some hardship or difficulty which warrants a variance from the comprehensive plan.

Before authorizing any variance from the Zoning Code in a specific case, city council shall first determine that such variance will not impair an adequate supply of light and air to the adjacent property, unreasonably increase the congestion of public streets, increase the danger of fires, endanger the public safety, unreasonably diminish or impair established property values within the surrounding area, or in any other respect impair the public health, safety, comfort, morals or welfare of the inhabitants of the city.

In granting a variance pursuant to this section, council may impose such requirements and conditions regarding the location, character, duration, and other features of the variance proposal as council deems necessary to carry out the intent and purpose of this Zoning Code and to otherwise safeguard the public safety and welfare.


List all sections of Code to be varied and explain your reasoning as to why this request should be granted.

NOTE: It is the applicant's responsibility to identify all variances required for the project. If any necessary variances are not included, a new application (and applicable fees) will be required.

I have read the foregoing and believe my application for relief from the requirements of the Zoning Code contains the necessary hardship, will not adversely affect surrounding property owners, and will comply with the variance(s) requested as detailed below (use separate page if needed or desired):



The applicant had an as built survey done which shows that one of the garages along I-270 was built at less than 10 feet(setback is 9.7 feet).The applicant is requesting an amendment to CV20-022 to reflect the as built setback. This variance will not impair an adequate supply of light and air to the adjacent property, unreasonably increase the congestion of public streets, increase the danger of fires, endanger the public safety, unreasonably diminish or impair established property values within the surrounding area, or in any other respect impair the public health, safety, comfort, morals or welfare of the inhabitants of the city.

Signature of Applicant _____

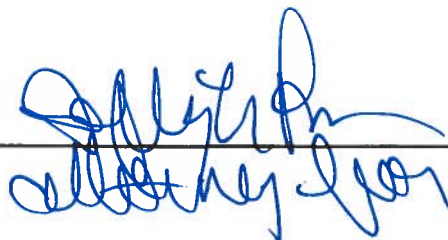


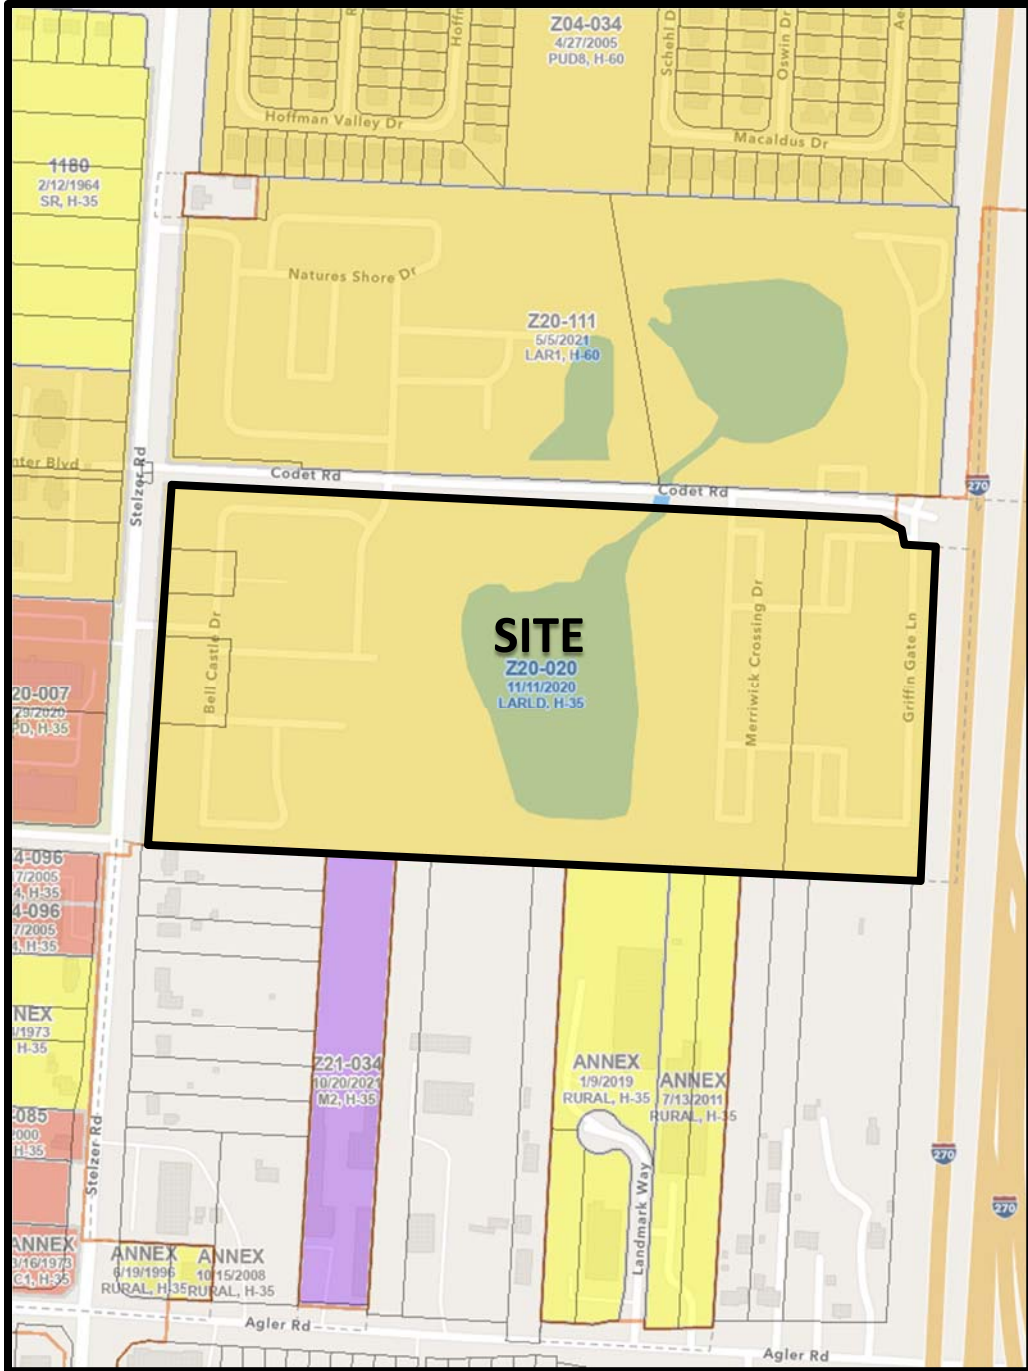
Date _____

5/27/24

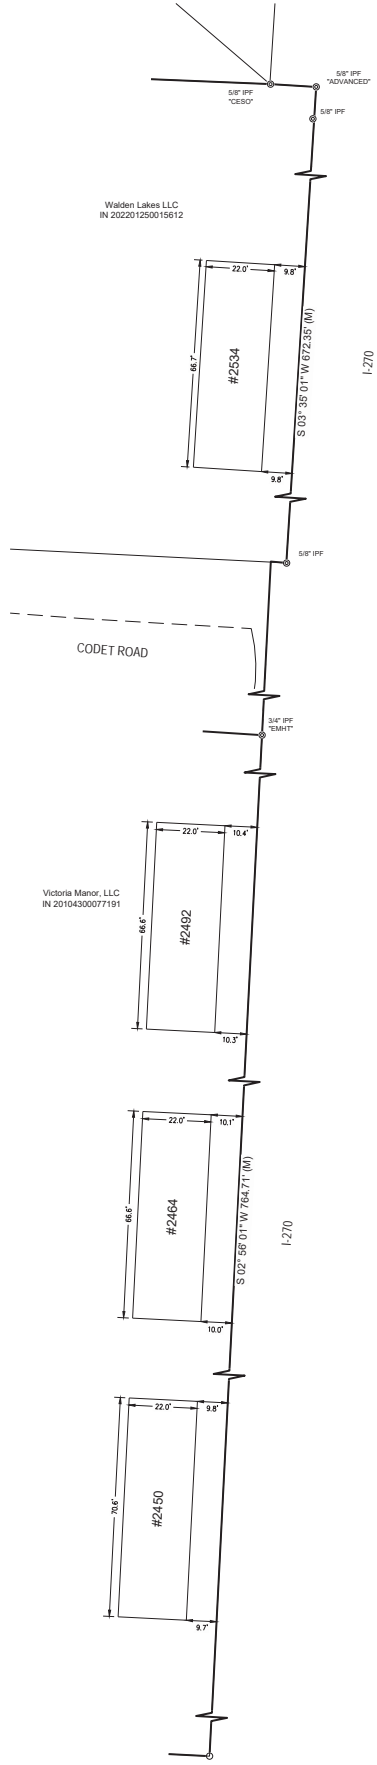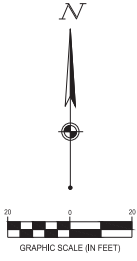

**INFORMATIONAL
PURPOSES
ONLY**

1	GARAGE EXHIBIT	METRO DEVELOPMENT
	Drawing Title:	Project Number: 758508 Scale: 1"=20' Drawn By: APC Checked By: MJA Date: 05/22/2024 Issue: N/A
© 2024 CESO, INC.		



CV20-022A
2546 Stelzer Rd.
Approximately 33.9 acres



CV20-022A
2546 Stelzer Rd.
Approximately 33.9 acres

Standardized Recommendation Form

DEPARTMENT OF BUILDING
AND ZONING SERVICES

111 N Front Street, Columbus, Ohio 43215
Phone: 614-645-4522 • ZoningInfo@columbus.gov • www.columbus.gov/bzs

FOR USE BY: AREA COMMISSION / NEIGHBORHOOD GROUP
(PLEASE PRINT)

Case Number CV24-066 (CV20-022A)

Address 2546 Stelzer Road, Cols OH 43219

Group Name NORTHEAST AREA COMMISSION

Meeting Date June 13, 2024

Specify Case Type

- BZA Variance / Special Permit
- Council Variance
- Rezoning
- Graphics Variance / Plan / Special Permit

Recommendation Approval
(Check only one) Disapproval

LIST BASIS FOR RECOMMENDATION:

Approval to adjust the building setback(s) for garages along 270 from 10 feet to 9.7 feet.

Vote

YES -7 NO-0

Signature of Authorized Representative

Commissioner Paula Moore

Recommending Group Title

Northeast Area Commission

Daytime Phone Number

614-519-2195

Please e-mail this form to the assigned planner within 48 hours of meeting day; OR MAIL to: Zoning, City of Columbus, Department of Building & Zoning Services, 111 N Front Street, Columbus, Ohio 43215.

Council Variance Application

DEPARTMENT OF BUILDING
AND ZONING SERVICES

111 N Front Street, Columbus, Ohio 43215
Phone: 614-645-4522 • ZoningInfo@columbus.gov • www.columbus.gov/bzs

PROJECT DISCLOSURE STATEMENT

APPLICATION #: CV20-022A

Parties having a 5% or more interest in the project that is the subject of this application.

THIS PAGE MUST BE FILLED OUT COMPLETELY AND NOTARIZED. Do not indicate 'NONE' in the space provided.

STATE OF OHIO
COUNTY OF FRANKLIN

Being first duly cautioned and sworn (NAME) Jeffrey L. Brown
of (COMPLETE ADDRESS) 37 West Broad Street STE 460 Columbus, OH 43215

deposes and states that they are the APPLICANT, AGENT, OR DULY AUTHORIZED ATTORNEY FOR SAME and the following is a list of all persons, other partnerships, corporations or entities having a 5% or more interest in the project which is the subject of this application in the following format:

For Example: Name of Business or individual
 Contact name and number
 Business or individual's address; City, State, Zip Code
 Number of Columbus-based employees

1. Metro Development LLC Joe Thomas 614-540-2400 470 Olde Worthington Road STE 100 Westerville, OH 43082 Number of Columbus based employees 65.	2. Victoria Manor LLC Joe Thomas 614-540-2400 470 Olde Worthington Road STE 100 Westerville, OH 43082 Number of Columbus based employees is zero.
3.	4.

Check here if listing additional parties on a separate page.

SIGNATURE OF AFFIANT [Signature]

Sworn to before me and signed in my presence this 20th day of May, in the year 2024

SIGNATURE OF NOTARY PUBLIC [Signature]



My Commission Expires
Jackson B. Reynolds, III, Attorney At Law
NOTARY PUBLIC - STATE OF OHIO
My commission has no expiration date
Sec. 147.03 R.C.

Notary Seal Here

This Project Disclosure Statement expires six (6) months after date of notarization.