

All elevations shown are based on the NAVD 88 datum

Encroachments identified as 1 & 2 are at grade and below.  
Encroachments identified as 3 - 6 are above grade.

	Description of Encroachment	Top of Encroachment	Bottom of Encroachment	Maximum Encroachment into R/W
1	Breezeway connector	741' 0"	753' 0"	See Lower Level 1
2	Columns	741' 0"	762' 0"	35' 8 5/8"
3	Building A	773' 6"	833' 0"	19' 3 5/8"
4	Canopy	790' 0"	800' 0"	30' 7 5/8"
5	Atrium Area	765' 3"	830' 6"	2' 6 3/8"
6	Building B	833' 0"	861' 0"	29' 7 5/8"


PROJECT N° 20180206

08/12/19

Lower Level 1 (Convention Center Dr. Level)

COLUMBUS HILTON DOWNTOWN EXPANSION  
402-404 N HIGH STREET COLUMBUS, OH, 43215



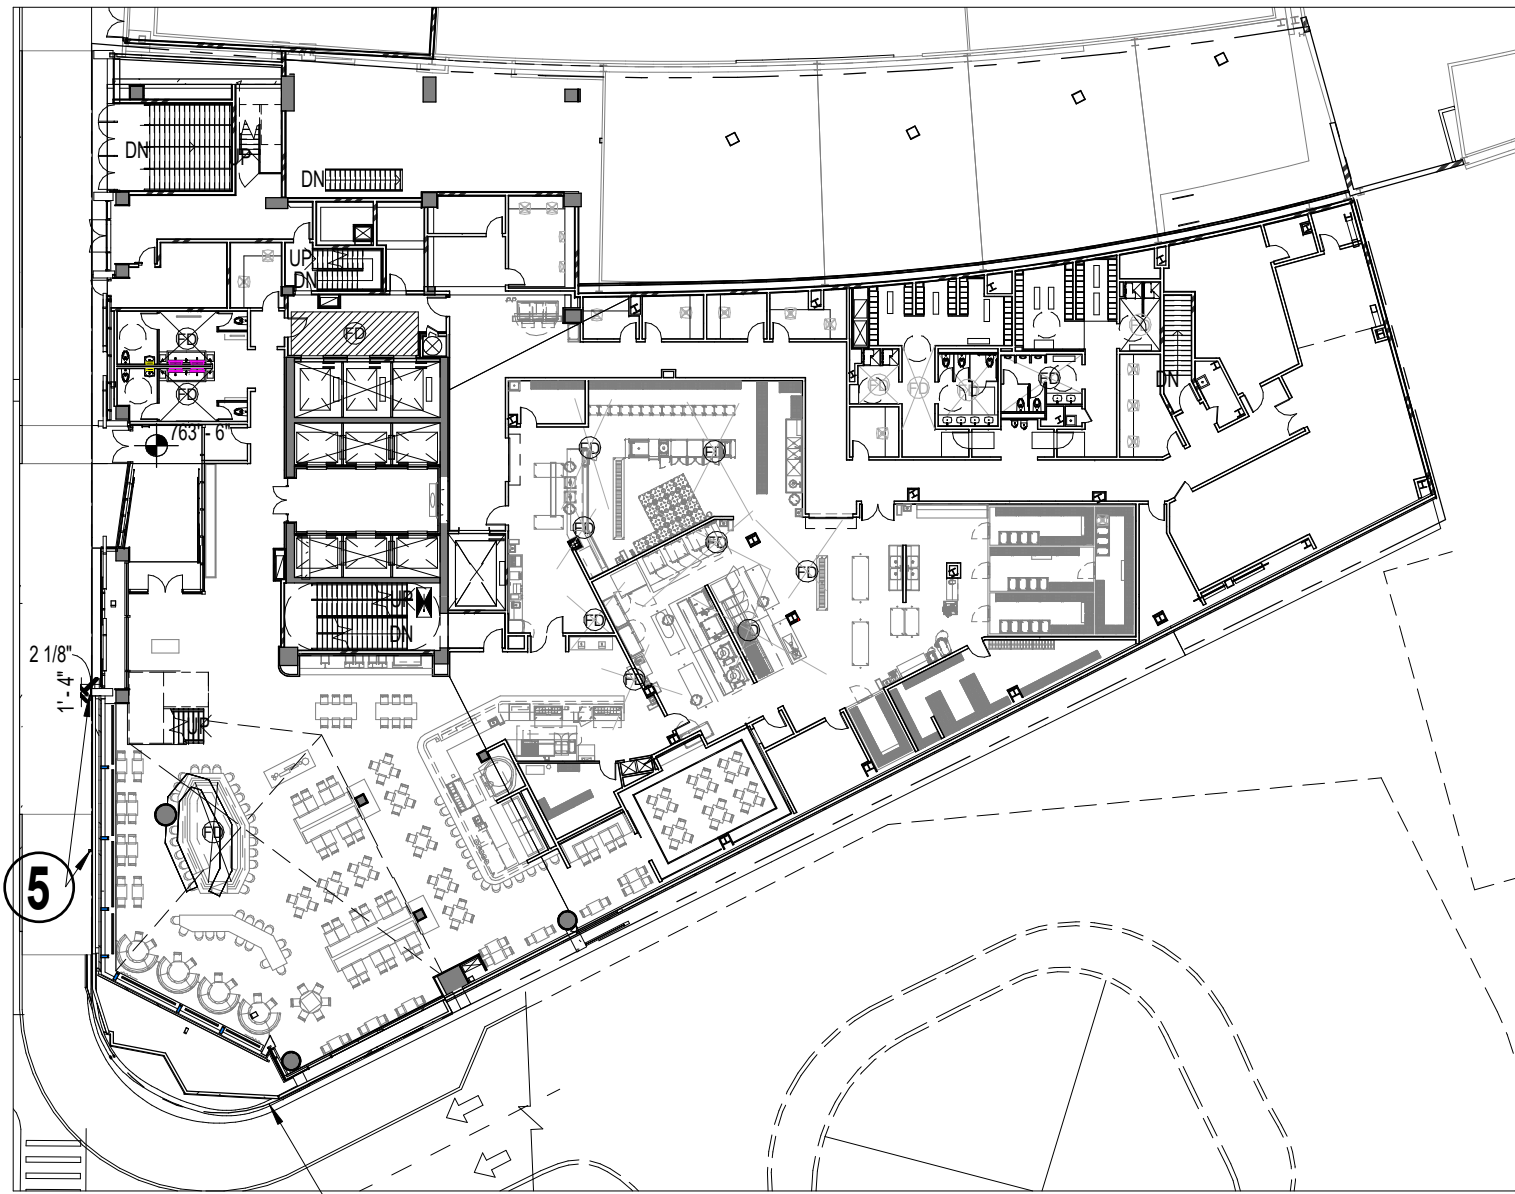

RIGHT OF WAY

All elevations shown are based on the NAVD 88 datum

Encroachments identified as 1 & 2 are at grade and below.  
Encroachments identified as 3 - 6 are above grade.

	Description of Encroachment	Top of Encroachment	Bottom of Encroachment	Maximum Encroachment into R/W
1	Breezeway connector	741' 0"	753' 0"	See Lower Level 1
2	Columns	741' 0"	762' 0"	35' 8 5/8"
3	Building A	773' 6"	833' 0"	19' 3 5/8"
4	Canopy	790' 0"	800' 0"	30' 7 5/8"
5	Atrium Area	765' 3"	830' 6"	2' 6 3/8"
6	Building B	833' 0"	861' 0"	29' 7 5/8"


PROJECT N° 20180206

08/12/19

Level 1 (High Street Level)

COLUMBUS HILTON DOWNTOWN EXPANSION  
402-404 N HIGH STREET COLUMBUS, OH, 43215



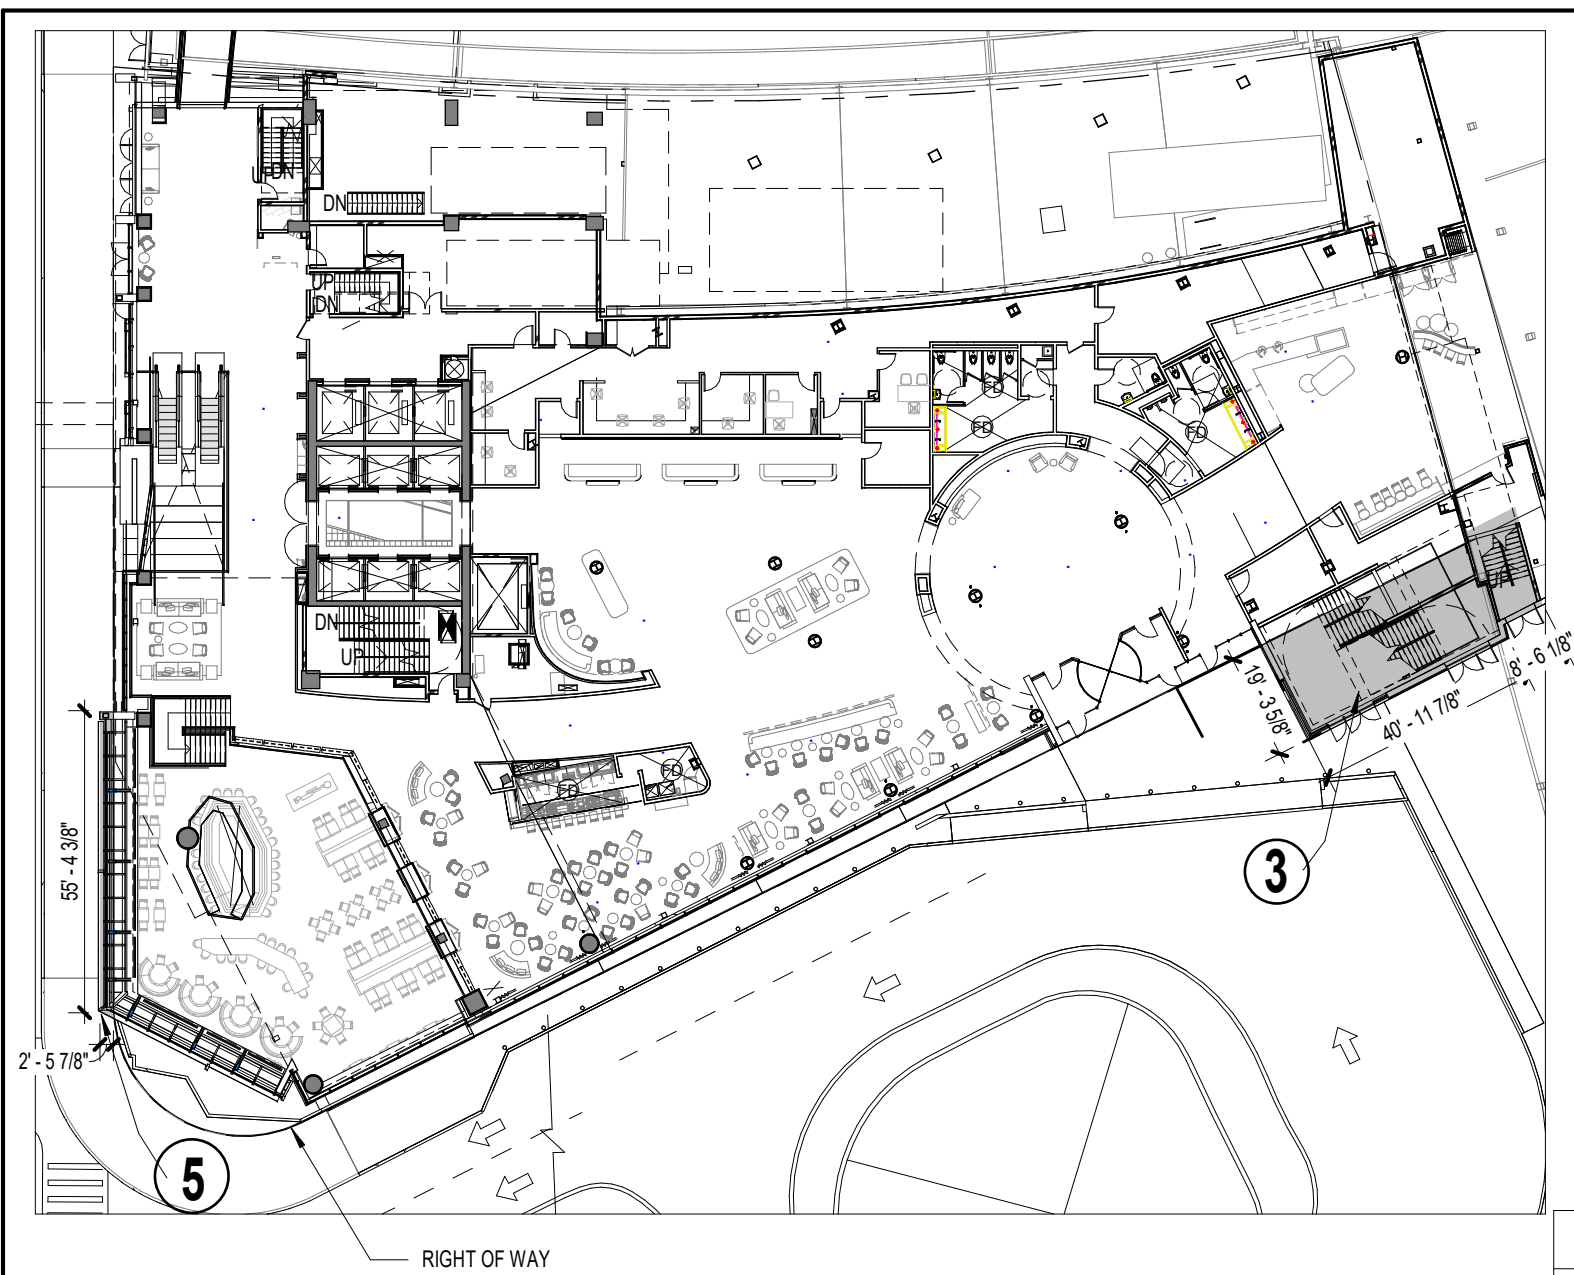

All elevations shown are based on the NAVD 88 datum

Encroachments identified as 1 & 2 are at grade and below.  
Encroachments identified as 3 - 6 are above grade.

	Description of Encroachment	Top of Encroachment	Bottom of Encroachment	Maximum Encroachment into R/W
1	Breezeway connector	741' 0"	753' 0"	See Lower Level 1
2	Columns	741' 0"	762' 0"	35' 8 5/8"
3	Building A	773' 6"	833' 0"	19' 3 5/8"
4	Canopy	790' 0"	800' 0"	30' 7 5/8"
5	Atrium Area	765' 3"	830' 6"	2' 6 3/8"
6	Building B	833' 0"	861' 0"	29' 7 5/8"


PROJECT N° 20180206

08/12/19

Level 2

COLUMBUS HILTON DOWNTOWN EXPANSION  
402-404 N HIGH STREET COLUMBUS, OH, 43215



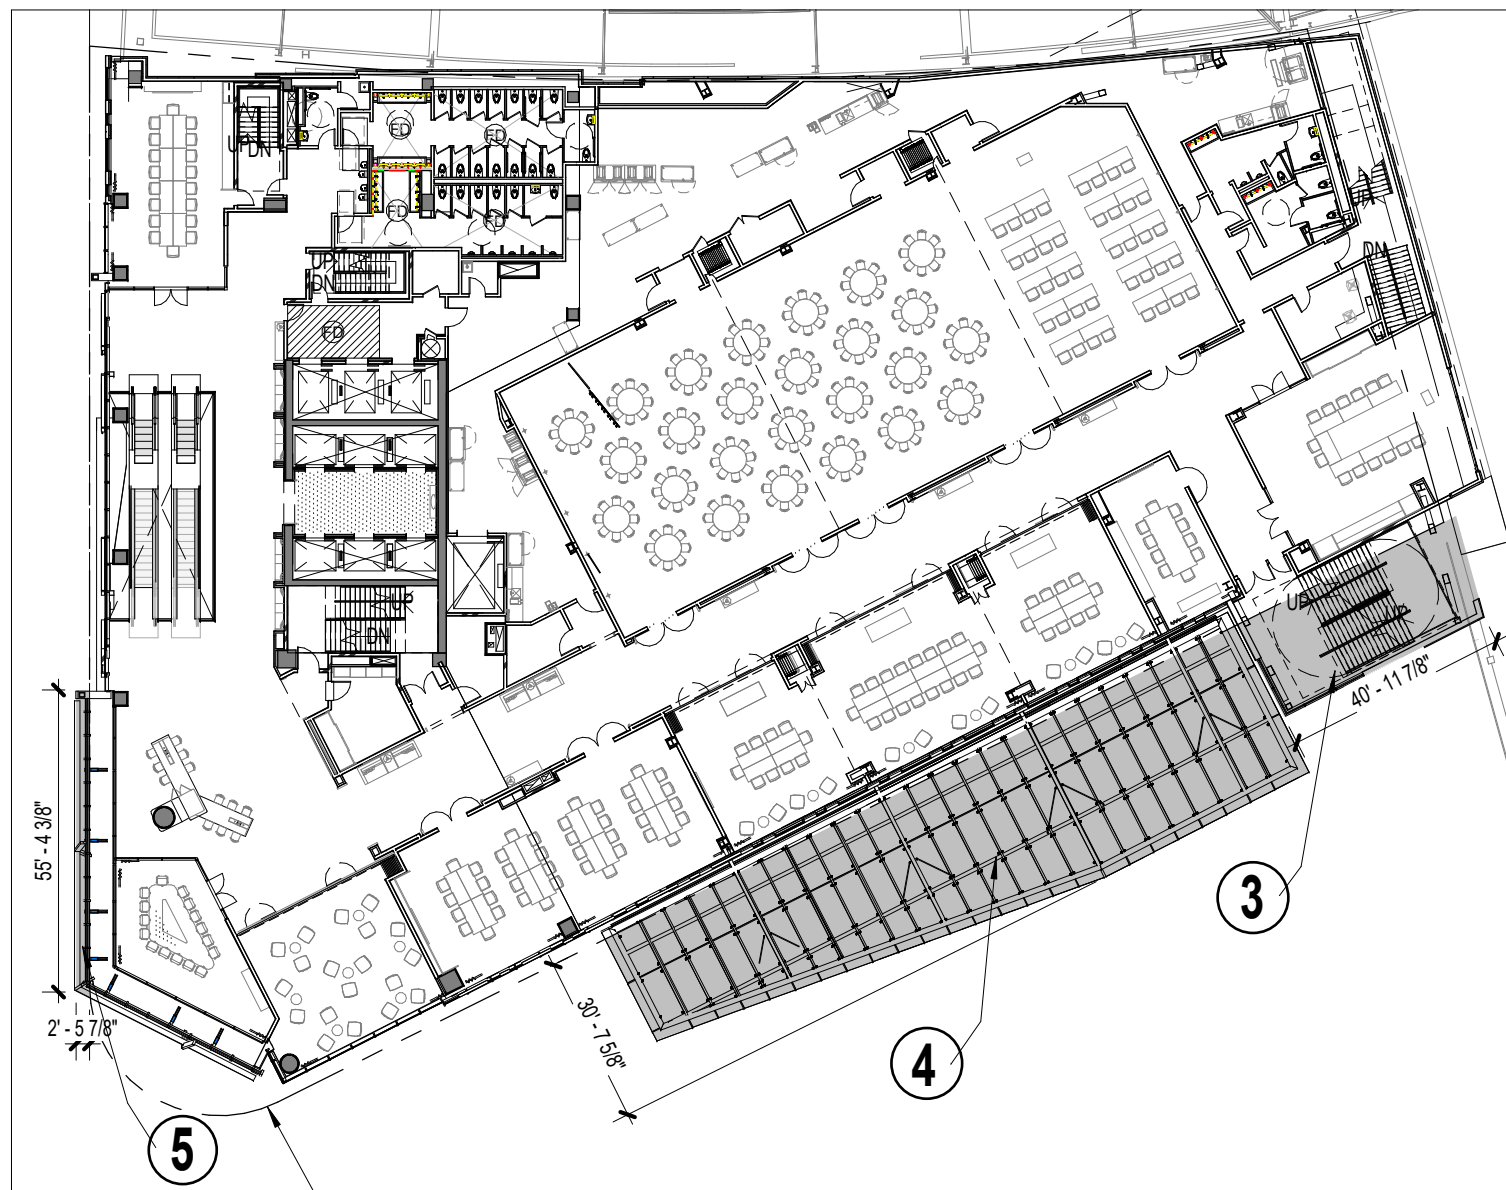

RIGHT OF WAY

All elevations shown are based on the NAVD 88 datum

Encroachments identified as 1 & 2 are at grade and below.  
Encroachments identified as 3 - 6 are above grade.

	Description of Encroachment	Top of Encroachment	Bottom of Encroachment	Maximum Encroachment into R/W
1	Breezeway connector	741' 0"	753' 0"	See Lower Level 1
2	Columns	741' 0"	762' 0"	35' 8 5/8"
3	Building A	773' 6"	833' 0"	19' 3 5/8"
4	Canopy	790' 0"	800' 0"	30' 7 5/8"
5	Atrium Area	765' 3"	830' 6"	2' 6 3/8"
6	Building B	833' 0"	861' 0"	29' 7 5/8"


PROJECT N° 20180206

08/12/19

Level 3

COLUMBUS HILTON DOWNTOWN EXPANSION  
402-404 N HIGH STREET COLUMBUS, OH, 43215



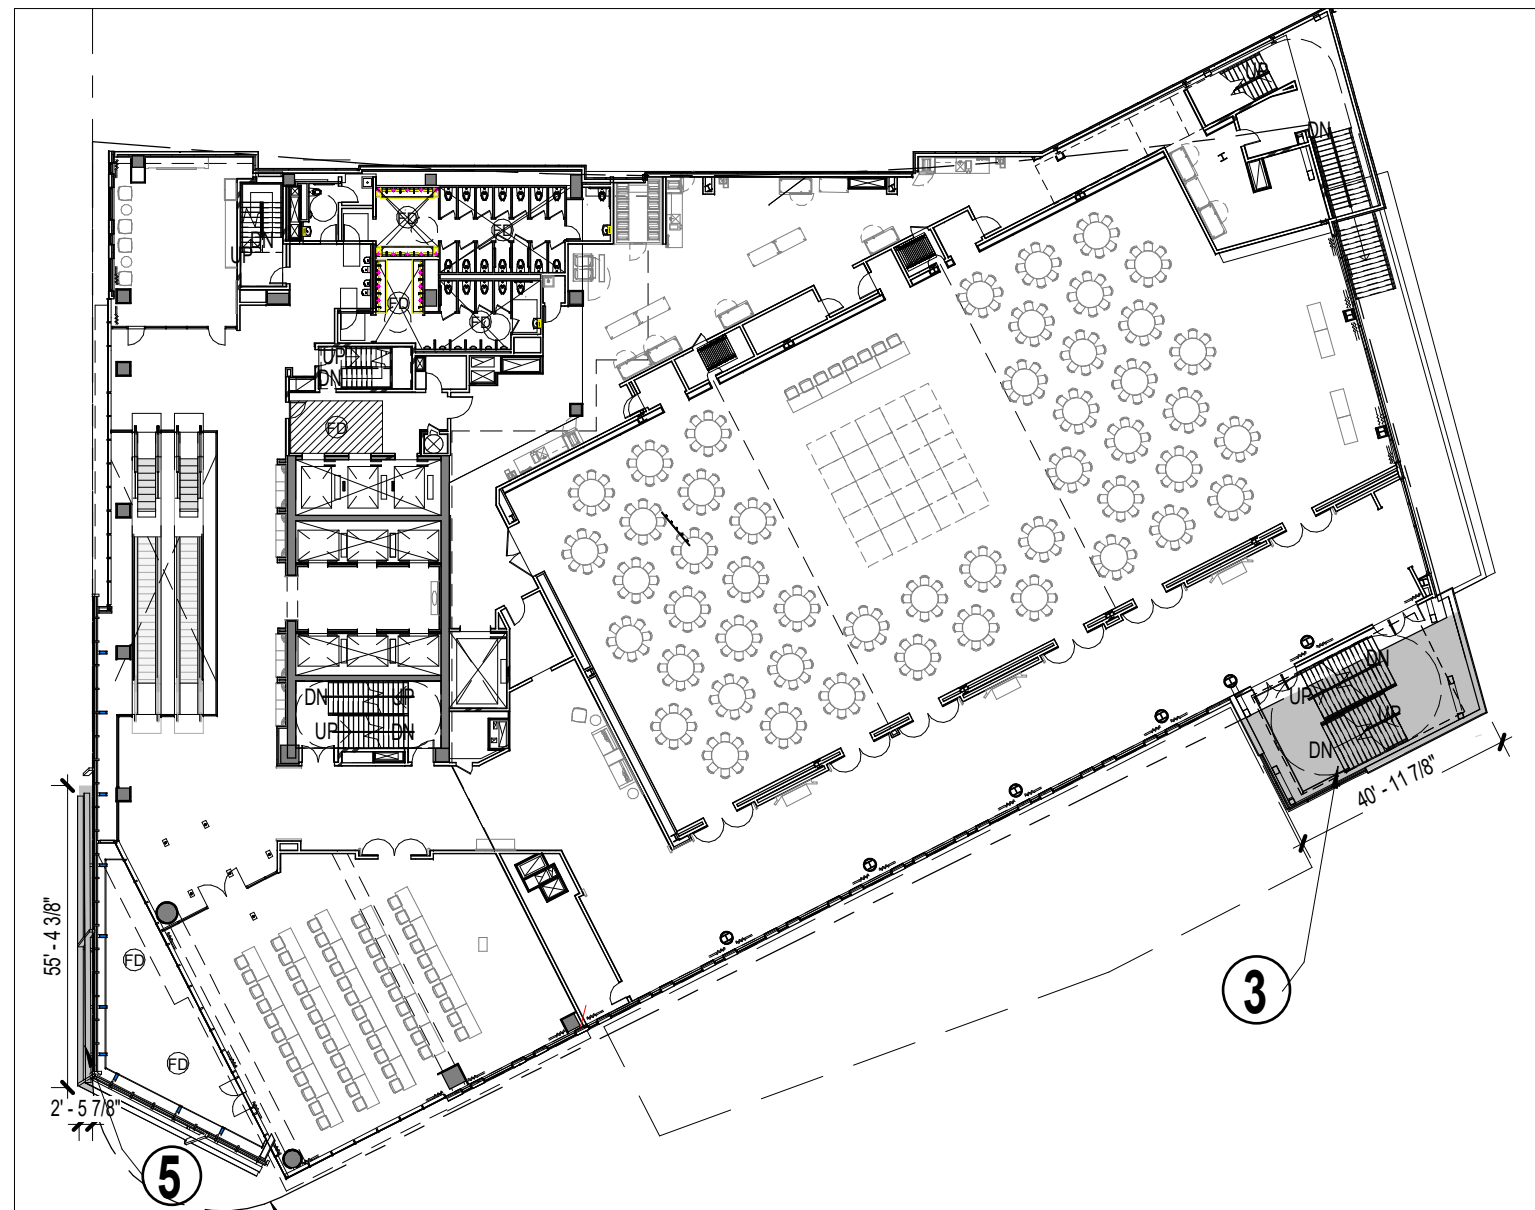

RIGHT OF WAY

All elevations shown are based on the NAVD 88 datum

Encroachments identified as 1 & 2 are at grade and below.  
Encroachments identified as 3 - 6 are above grade.

	Description of Encroachment	Top of Encroachment	Bottom of Encroachment	Maximum Encroachment into R/W
1	Breezeway connector	741' 0"	753' 0"	See Lower Level 1
2	Columns	741' 0"	762' 0"	35' 8 5/8"
3	Building A	773' 6"	833' 0"	19' 3 5/8"
4	Canopy	790' 0"	800' 0"	30' 7 5/8"
5	Atrium Area	765' 3"	830' 6"	2' 6 3/8"
6	Building B	833' 0"	861' 0"	29' 7 5/8"


PROJECT N° 20180206

08/12/19

Level 4

COLUMBUS HILTON DOWNTOWN EXPANSION  
402-404 N HIGH STREET COLUMBUS, OH, 43215



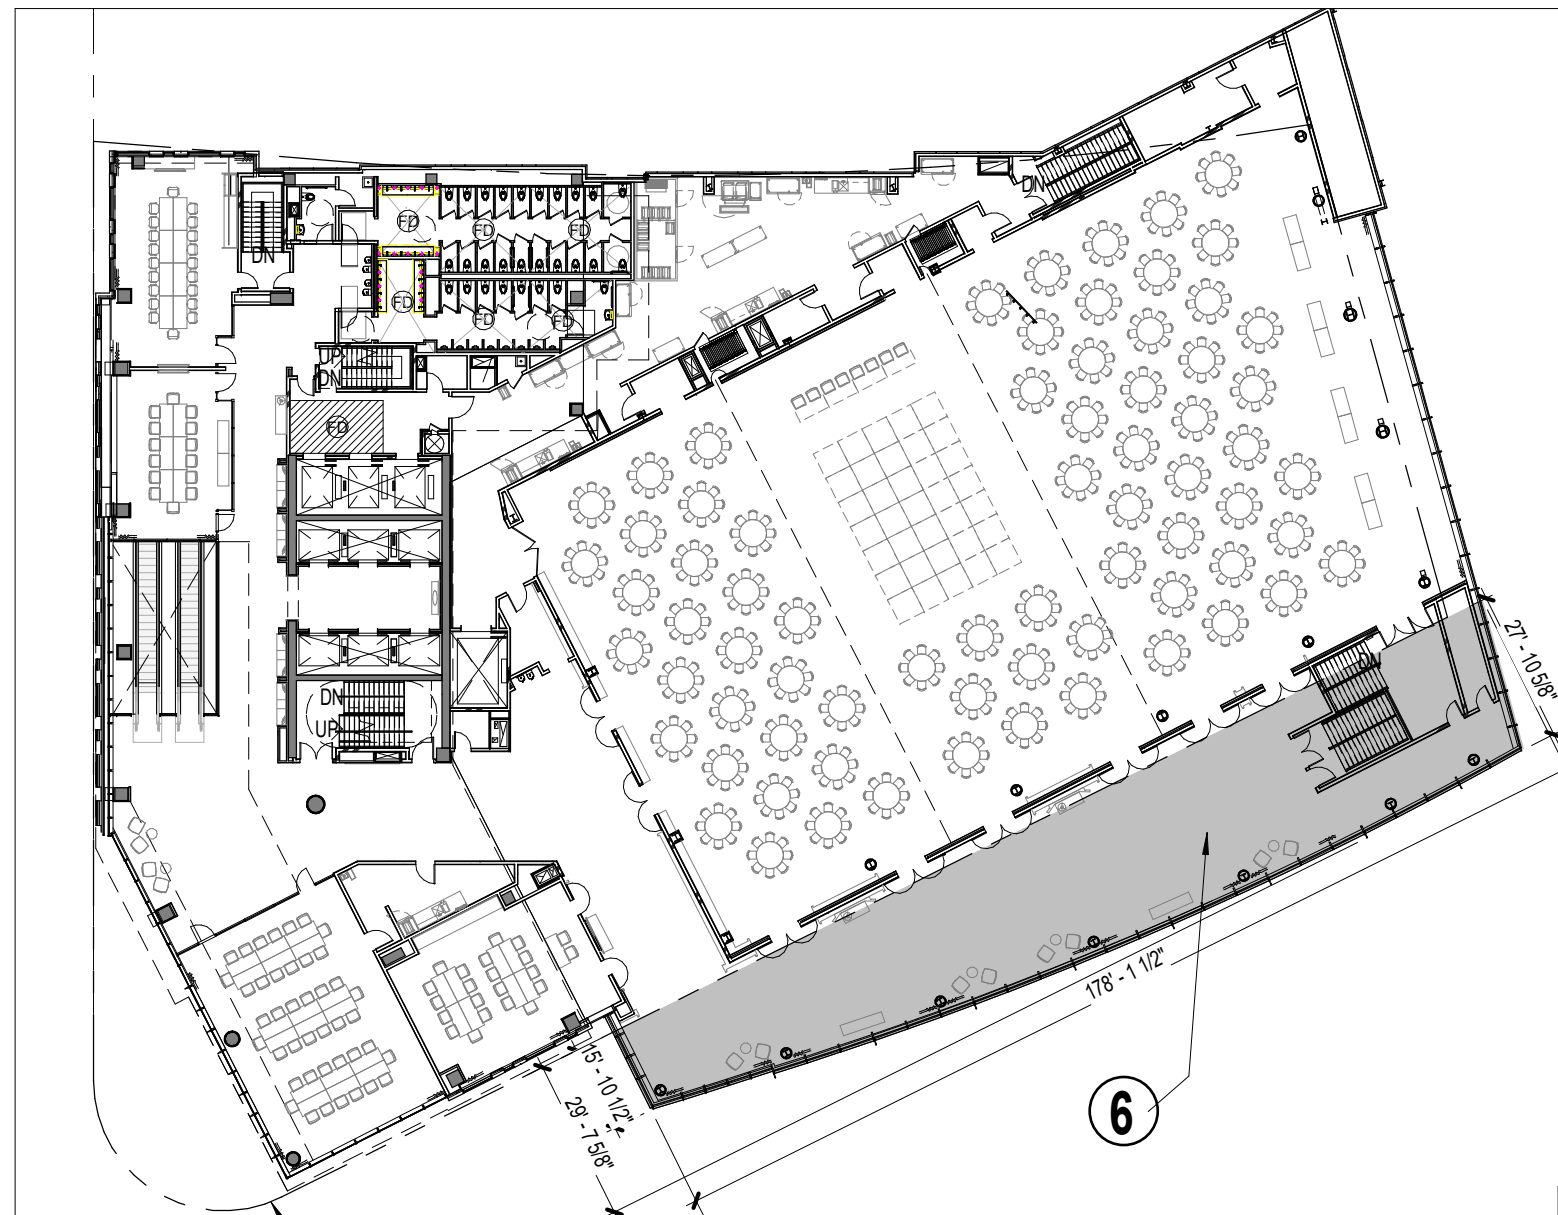

RIGHT OF WAY

All elevations shown are based on the NAVD 88 datum

Encroachments identified as 1 & 2 are at grade and below.  
Encroachments identified as 3 - 6 are above grade.

	Description of Encroachment	Top of Encroachment	Bottom of Encroachment	Maximum Encroachment into R/W
1	Breezeway connector	741' 0"	753' 0"	See Lower Level 1
2	Columns	741' 0"	762' 0"	35' 8 5/8"
3	Building A	773' 6"	833' 0"	19' 3 5/8"
4	Canopy	790' 0"	800' 0"	30' 7 5/8"
5	Atrium Area	765' 3"	830' 6"	2' 6 3/8"
6	Building B	833' 0"	861' 0"	29' 7 5/8"


PROJECT N° 20180206

08/12/19

Level 5

COLUMBUS HILTON DOWNTOWN EXPANSION  
402-404 N HIGH STREET COLUMBUS, OH, 43215



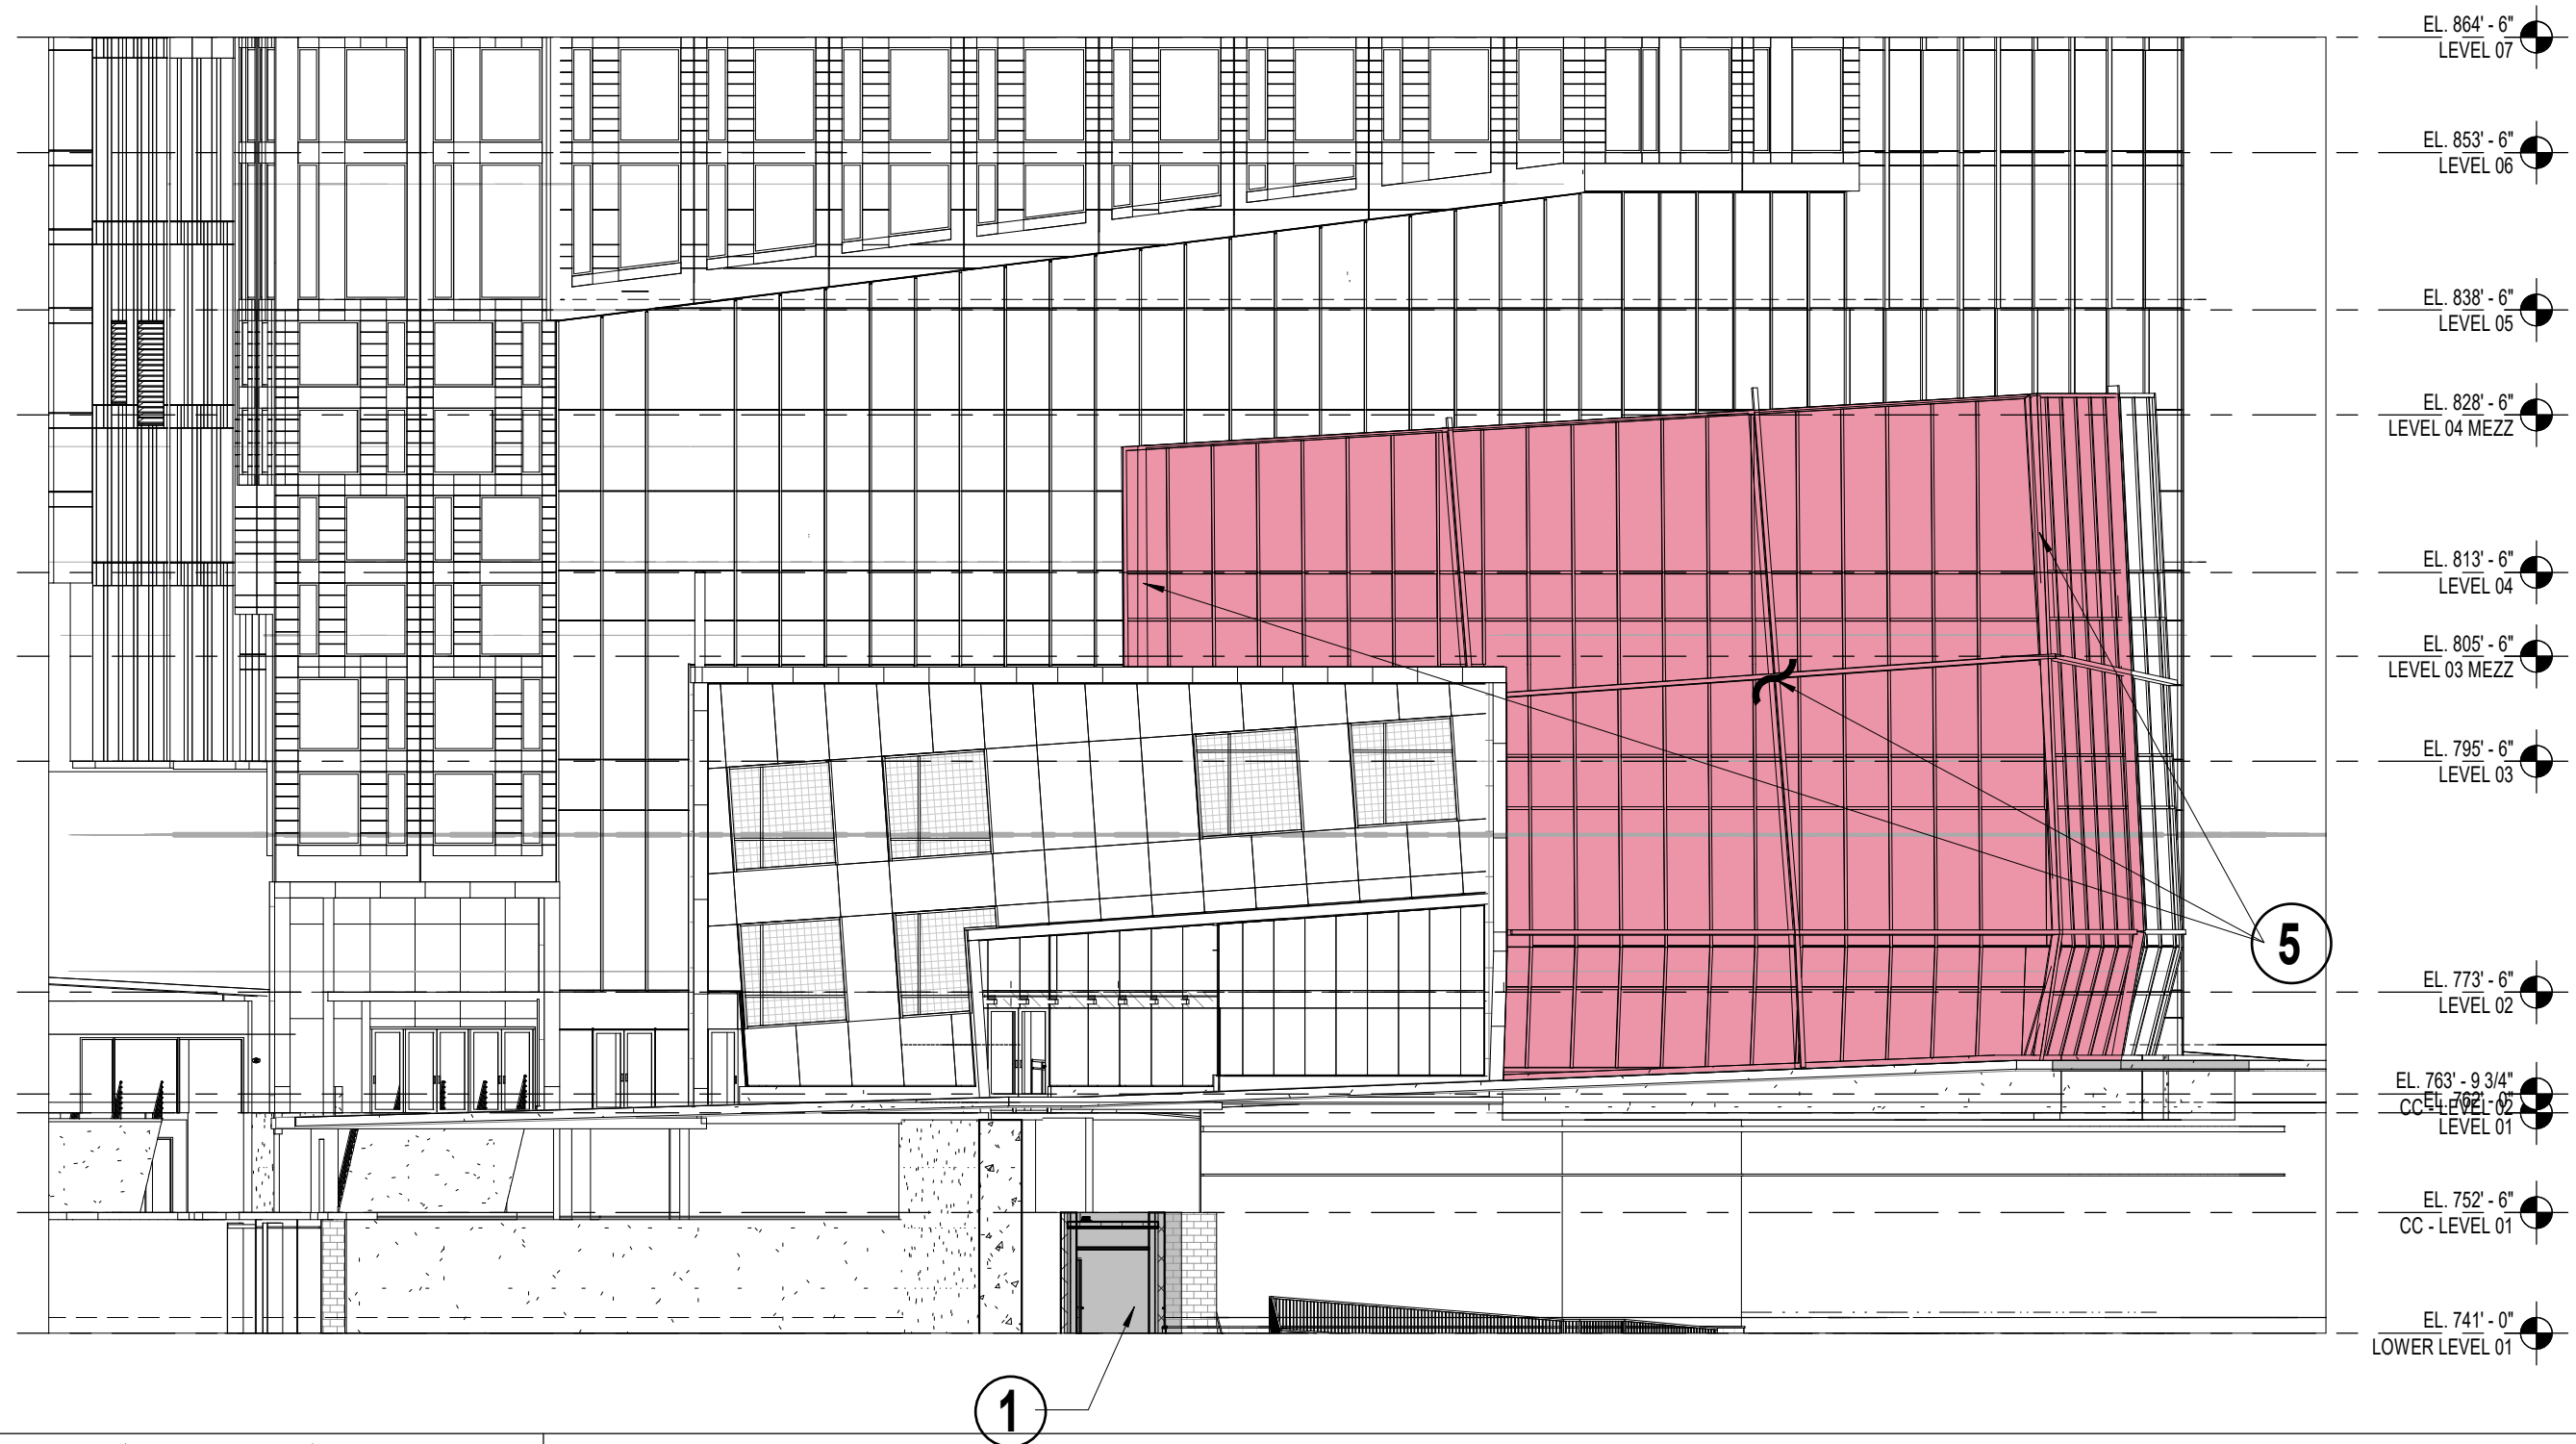


PROJECT N° 20180206 | 08/12/19

West Elevation

COLUMBUS HILTON DOWNTOWN EXPANSION  
 402-404 N HIGH STREET COLUMBUS, OH, 43215



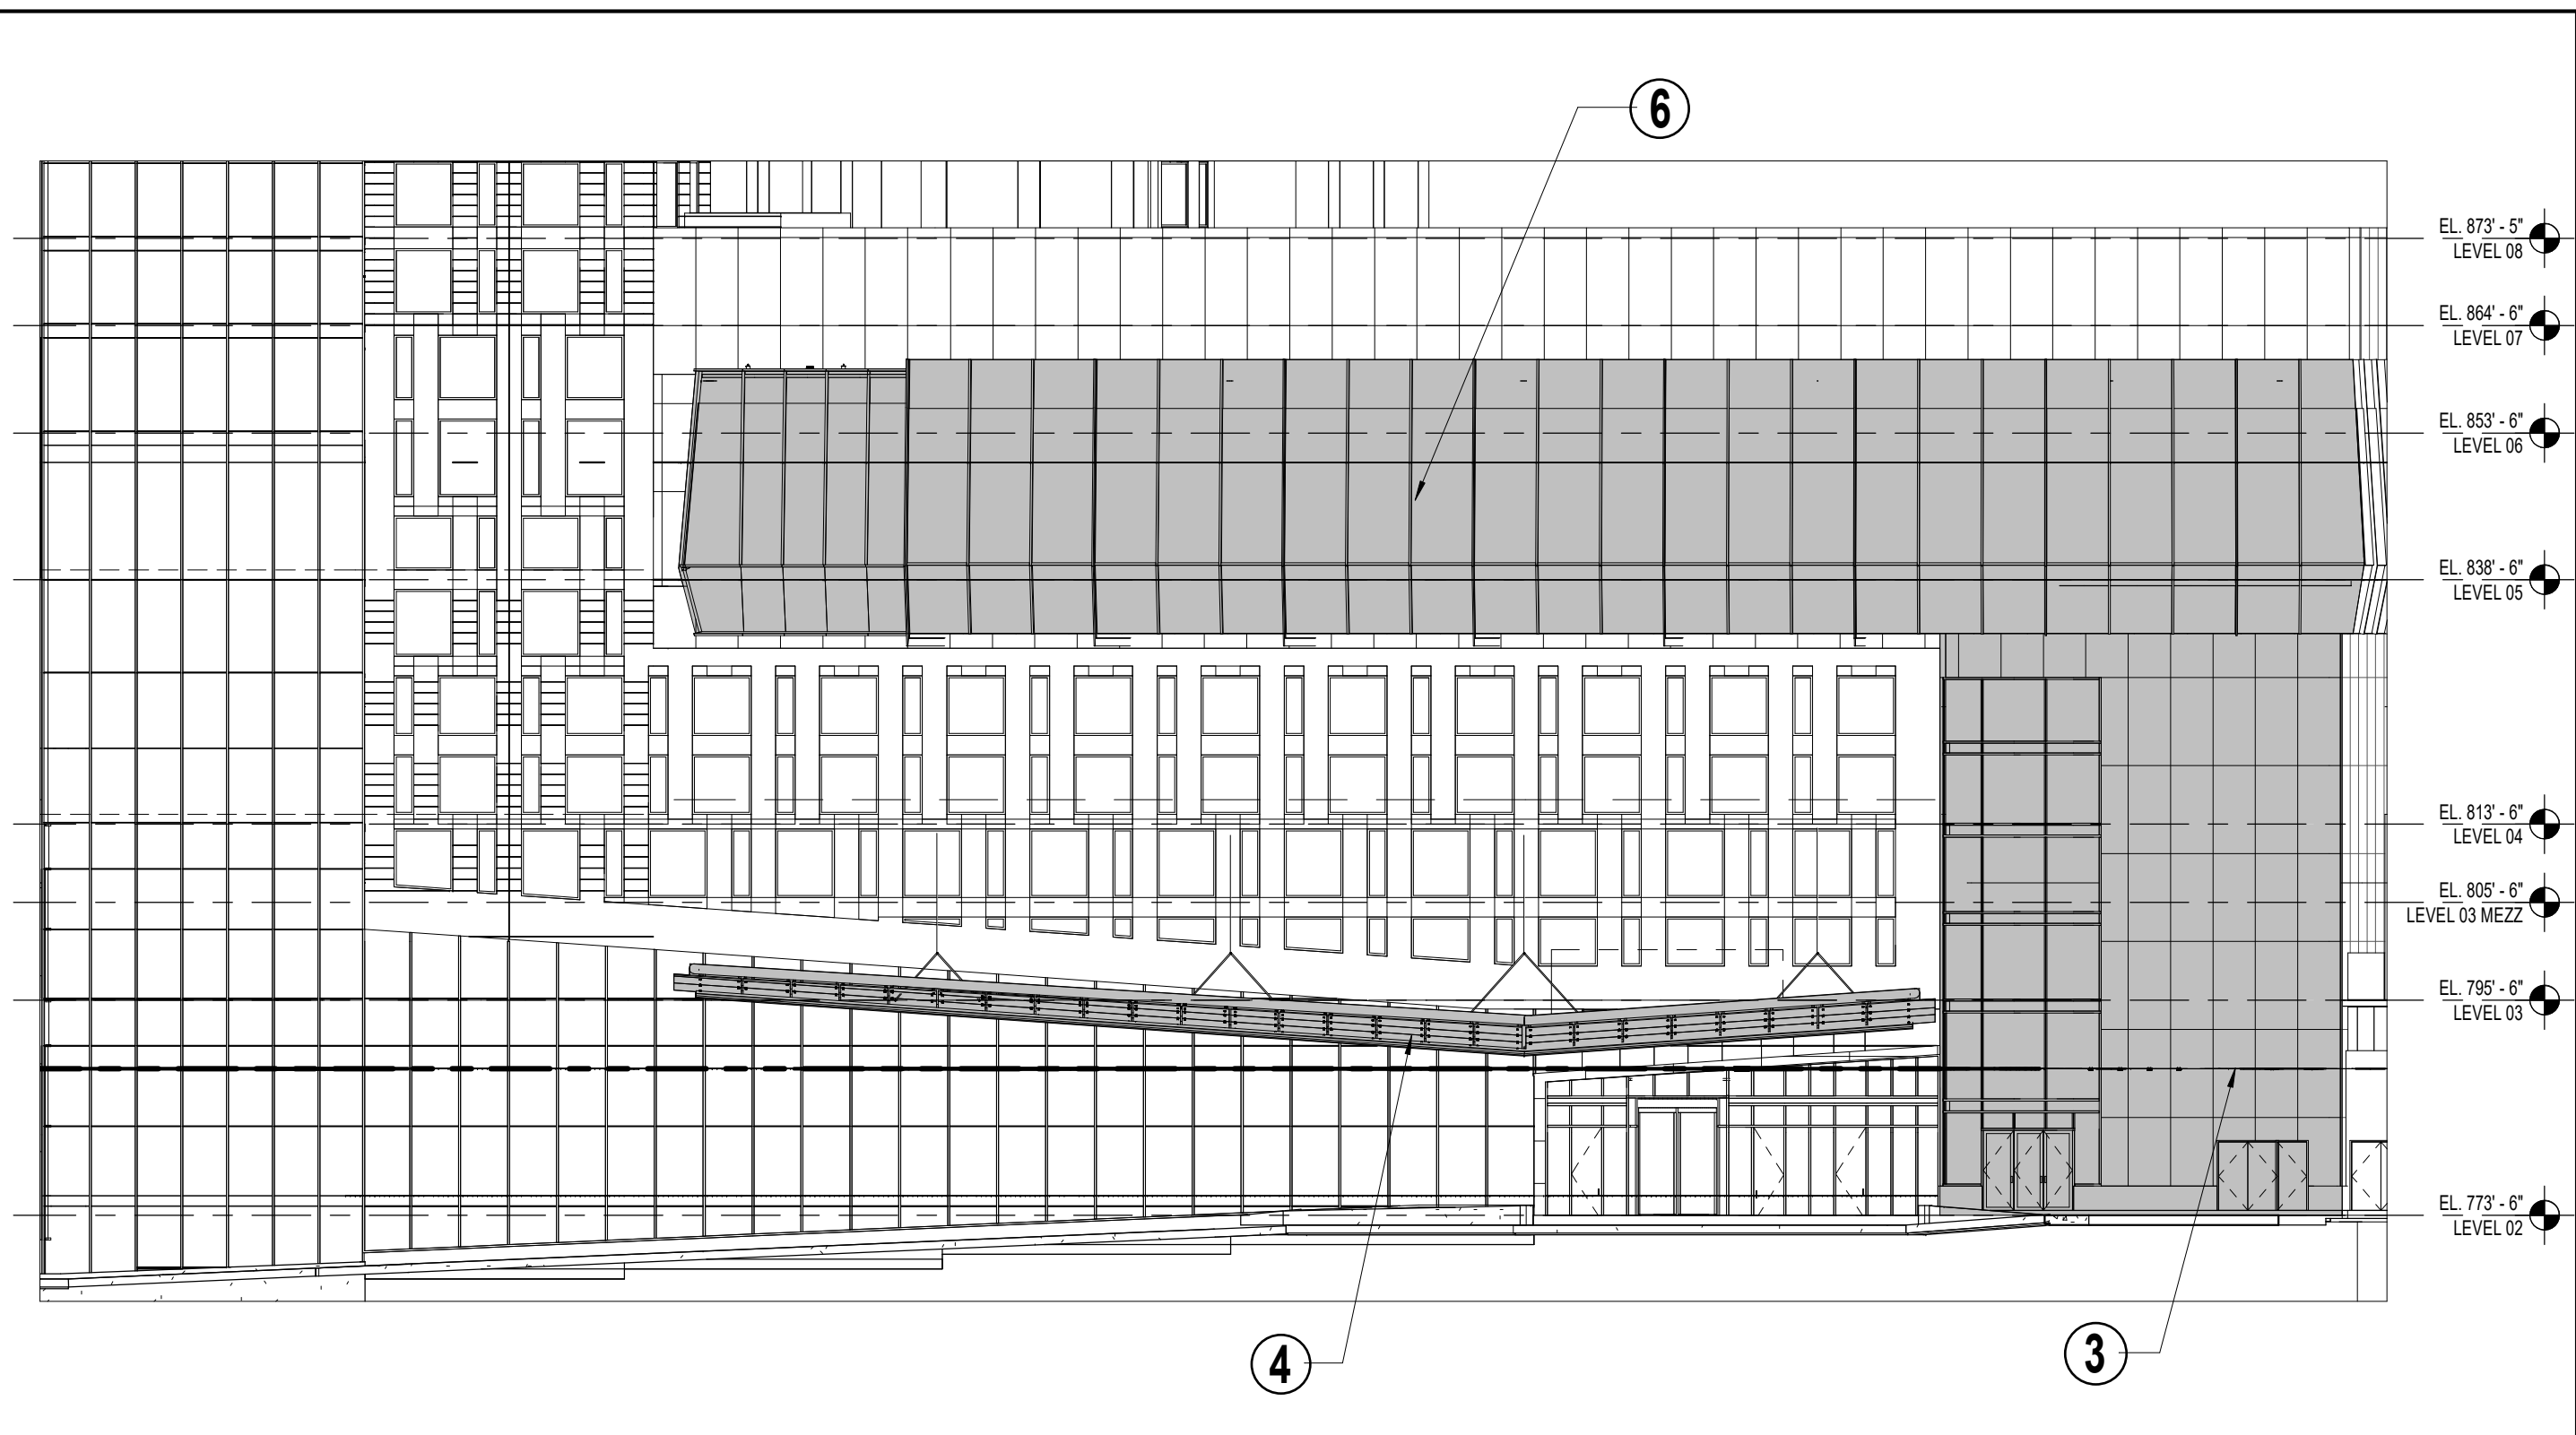

PROJECT N° 20180206

08/12/19

South Elevation

COLUMBUS HILTON DOWNTOWN EXPANSION  
 402-404 N HIGH STREET COLUMBUS, OH, 43215

