


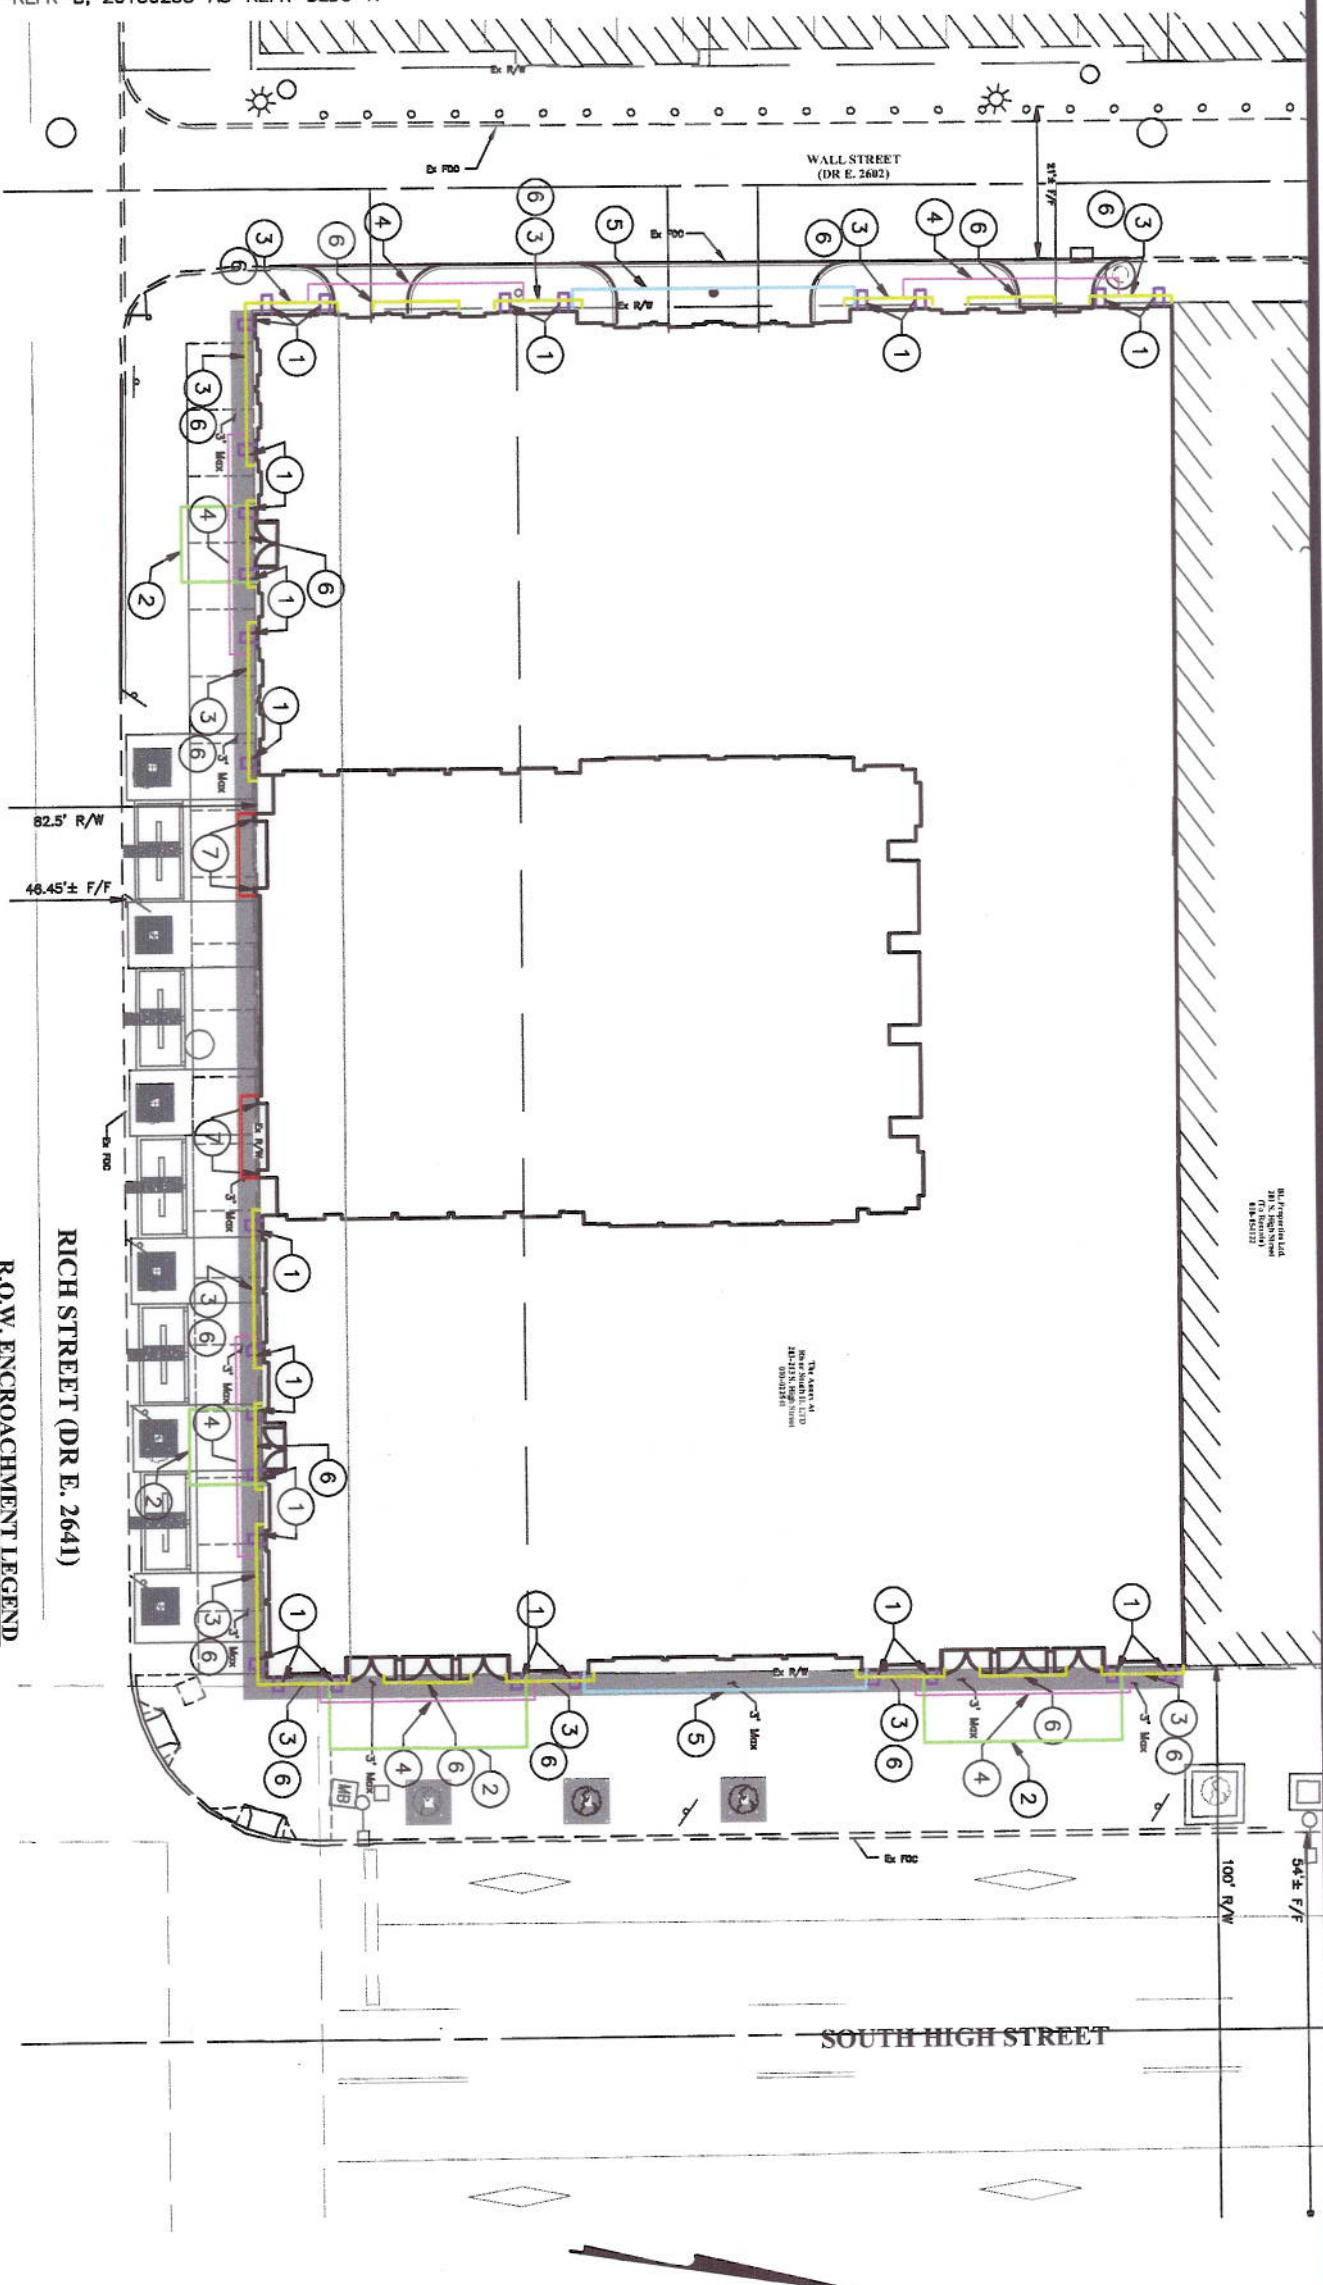

**R.O.W. ENCROACHMENT LEGEND**

| ID DESCRIPTION OF ENCROACHMENT | TOTAL NO. OF ENCROACHMENTS | ENCROACHMENT DISTANCE | BOTTOM OF ENCROACHMENT | TOP OF ENCROACHMENT |
|--------------------------------|----------------------------|-----------------------|------------------------|---------------------|
| 1 WALL MOUNTED LIGHT           | 30                         | 2'-0"                 | MIN 7'-0" ABOVE GRADE  | 112'-0"             |
| 2 METAL CANOPY                 | 4                          | 10'-0"                | 114'-0"                | 114'-0"             |
| 3 LOW CORNICE                  | N/A                        | 1'-0"                 | 124'-0"                | 124'-0"             |
| 4 3RD - 7TH FLOOR PROJECTION   | 6                          | 3'-8"                 | 118'-0"                | 177'-0"             |
| 5 7TH FLOOR BALCONY            | 2                          | 2'-8"                 | 160'-0"                | 178'-0"             |
| 6 HIGH CORNICE                 | N/A                        | 1'-0"                 | 178'-0"                | 182'-0"             |
| 7 RICH STREET STAIR            | 2                          | 7'-8"                 | VARIES                 | VARIES              |

JOB NO.  
2013-0528

SCALE  
NTS

DATE  
5/14/2014


SHEET  
1/1

EMH&T

Evans, Mechwart, Hamblen & Tilton, Inc.  
Engineers • Surveyors • Planners • Scientists  
5500 New Albany Road, Columbus, OH 43054  
Phone: 614.775.4500 Toll Free: 888.775.3648  
emht.com

CITY OF COLUMBUS, FRANKLIN COUNTY, OHIO  
EXHIBIT  
FOR  
**TRAUTMAN BUILDING**  
**PHASE 1**  
UPPER FLOOR RIGHT OF WAY ENCROACHMENT

| R.O.W. ENCROACHMENT LEGEND |                             |                            |                       |                         |                     |
|----------------------------|-----------------------------|----------------------------|-----------------------|-------------------------|---------------------|
| ID                         | DESCRIPTION OF ENCROACHMENT | TOTAL NO. OF ENCROACHMENTS | ENCROACHMENT DISTANCE | BOTTOM OF ENCROACHMENT  | TOP OF ENCROACHMENT |
| ①                          | WALL MOUNTED LIGHT          | 30                         | 2'-0"                 | MIN 7' - 0" ABOVE GRADE | 112' - 0"           |
| ②                          | METAL CANOPY                | 4                          | 10' - 0"              | 112' - 0"               | 114' - 0"           |
| ③                          | LOW CORNICE                 | N/A                        | 1' - 0"               | 124' - 0"               | 128' - 0"           |
| ④                          | 3RD - 7TH FLOOR PROJECTION  | 6                          | 3' - 6"               | 119' - 0"               | 177' - 0"           |
| ⑤                          | 7TH FLOOR BALCONY           | 2                          | 2' - 6"               | 160' - 0"               | 175' - 0"           |
| ⑥                          | HIGH CORNICE                | N/A                        | 1' - 0"               | 179' - 0"               | 183' - 0"           |
| ⑦                          | RICH STREET STAIR           | 2                          | 2' - 6"               | VARIES                  | VARIES              |

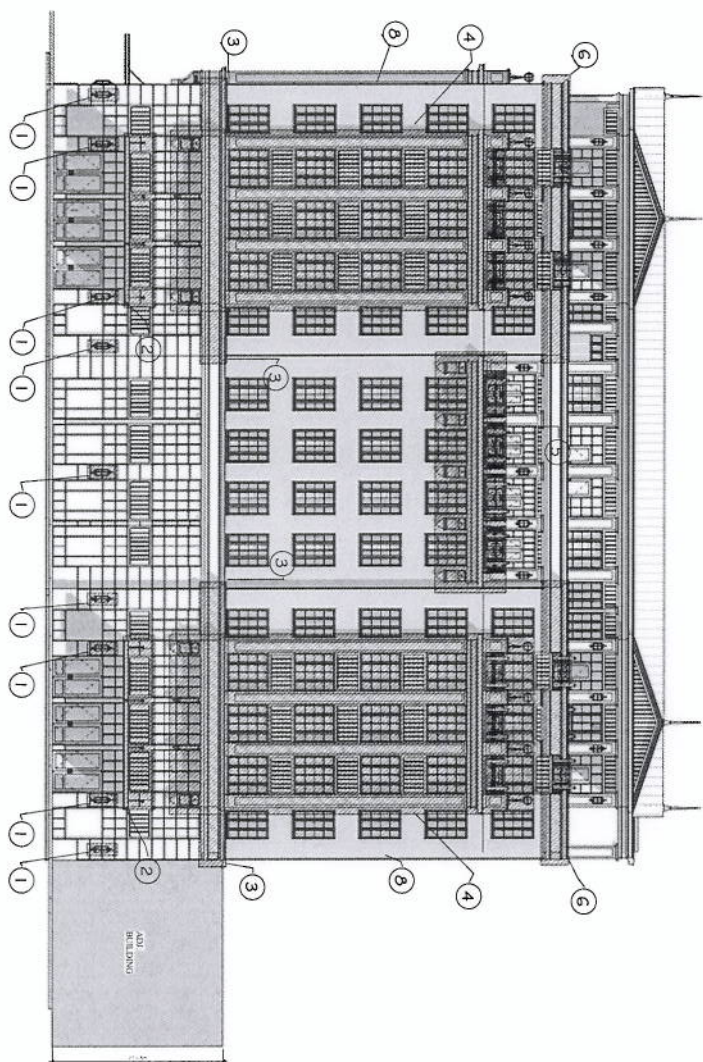

NOT FOR CONSTRUCTION

TRAUTMAN RESIDENTIAL DEVELOPMENT  
RICH ST & HIGH ST  
COLUMBUS, OH 43215


TRAUTMAN RESIDENTIAL DEVELOPMENT

RICH ST & HIGH ST  
COLUMBUS, OH 43215

PROJECT NO. 1304  
ISSUED  
DATE MAR 17 2014  
REVISIONS

HIGH ST  
ELEVATION  
ROW  
ENCROACH  
X2.01R

| R.O.W. ENCROACHMENT LEGEND |                             |                            |                       |                         |
|----------------------------|-----------------------------|----------------------------|-----------------------|-------------------------|
| ID                         | DESCRIPTION OF ENCROACHMENT | TOTAL NO. OF ENCROACHMENTS | ENCROACHMENT DISTANCE | BOTTOM OF ENCROACHMENT  |
| 1                          | WALL MOUNTED LIGHT          | 30                         | 2' - 0"               | MIN 7' - 0" ABOVE GRADE |
| 2                          | METAL CANOPY                | 4                          | 10' - 0"              | 112' - 0"               |
| 3                          | LOW CORNICE                 | N/A                        | 1' - 0"               | 128' - 0"               |
| 4                          | 3RD - 7TH FLOOR PROJECTION  | 6                          | 3' - 6"               | 119' - 0"               |
| 5                          | 7TH FLOOR BALCONY           | 2                          | 2' - 6"               | 160' - 0"               |
| 6                          | HIGH CORNICE                | N/A                        | 1' - 0"               | 179' - 0"               |
| 7                          | RICH STREET STAIR           | 2                          | 2' - 6"               | VARIES                  |

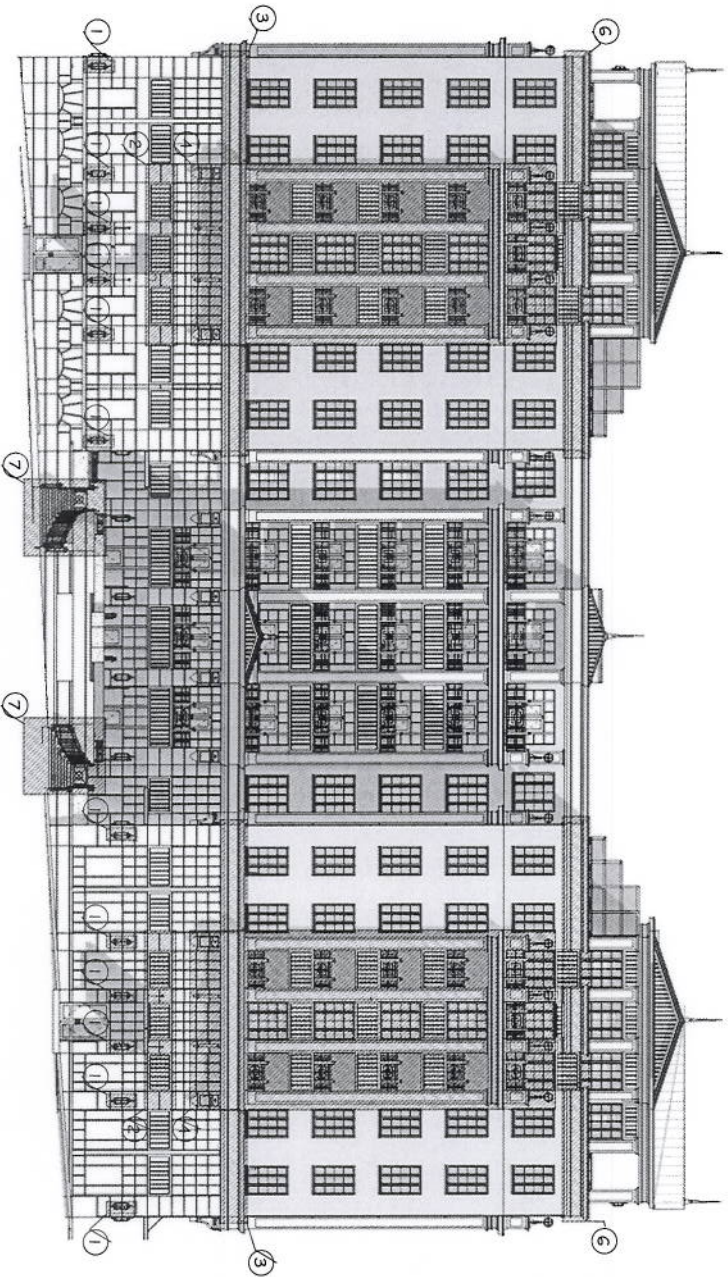

GENERAL NOTES

# CODED NOTES

JEFFREY A. SMITH  
STATE OF OHIO  
NO. 9386  
EXPIRATION DATE 12/31/2024

TRAUTMAN RESIDENTIAL  
DEVELOPMENT

RICH ST & HIGH ST  
COLUMBUS, OH 43215


PROJECT NO. 1394

DATE 04/07/2014

REVISIONS

RICH ST  
ELEVATION  
ROW  
ENCROACH  
X2.02R

| R.O.W. ENCROACHMENT LEGEND |                             |                            |                       |                         |                     |
|----------------------------|-----------------------------|----------------------------|-----------------------|-------------------------|---------------------|
| ID                         | DESCRIPTION OF ENCROACHMENT | TOTAL NO. OF ENCROACHMENTS | ENCROACHMENT DISTANCE | BOTTOM OF ENCROACHMENT  | TOP OF ENCROACHMENT |
| 1                          | WALL MOUNTED LIGHT          | 30                         | 2' - 0"               | MIN 7' - 0" ABOVE GRADE | 112' - 0"           |
| 2                          | METAL CANOPY                | 4                          | 10' - 0"              | 112' - 0"               | 114' - 0"           |
| 3                          | LOW CORNICE                 | N/A                        | 1' - 0"               | 124' - 0"               | 124' - 0"           |
| 4                          | 3RD - 7TH FLOOR PROJECTION  | 6                          | 3' - 6"               | 119' - 0"               | 177' - 0"           |
| 5                          | 7TH FLOOR BALCONY           | 2                          | 2' - 6"               | 160' - 0"               | 175' - 0"           |
| 6                          | HIGH CORNICE                | N/A                        | 1' - 0"               | 179' - 0"               | 183' - 0"           |
| 7                          | RICH STREET STAIR           | 2                          | 2' - 6"               | VARIES                  | VARIES              |

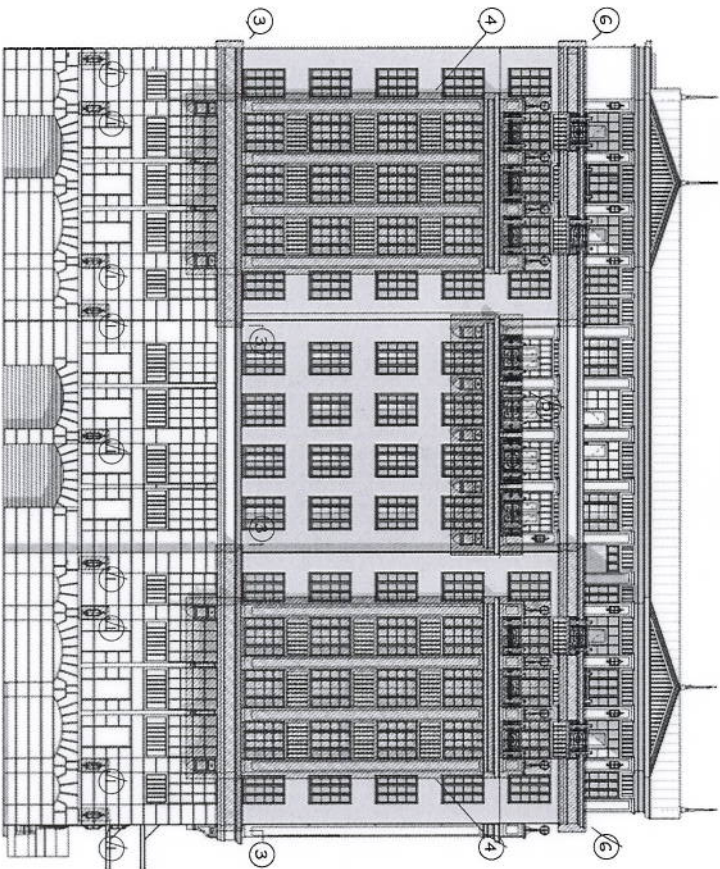

TRAUTMAN RESIDENTIAL  
DEVELOPMENT  
RICH ST & HIGH ST  
COLUMBUS, OH 43215



PROJECT NO. 1394  
ISSUED  
DATE: MAR 17 2014  
REVISIONS

WALL ST  
ELEVATION  
ROW  
ENCROACH  
X2.03R