


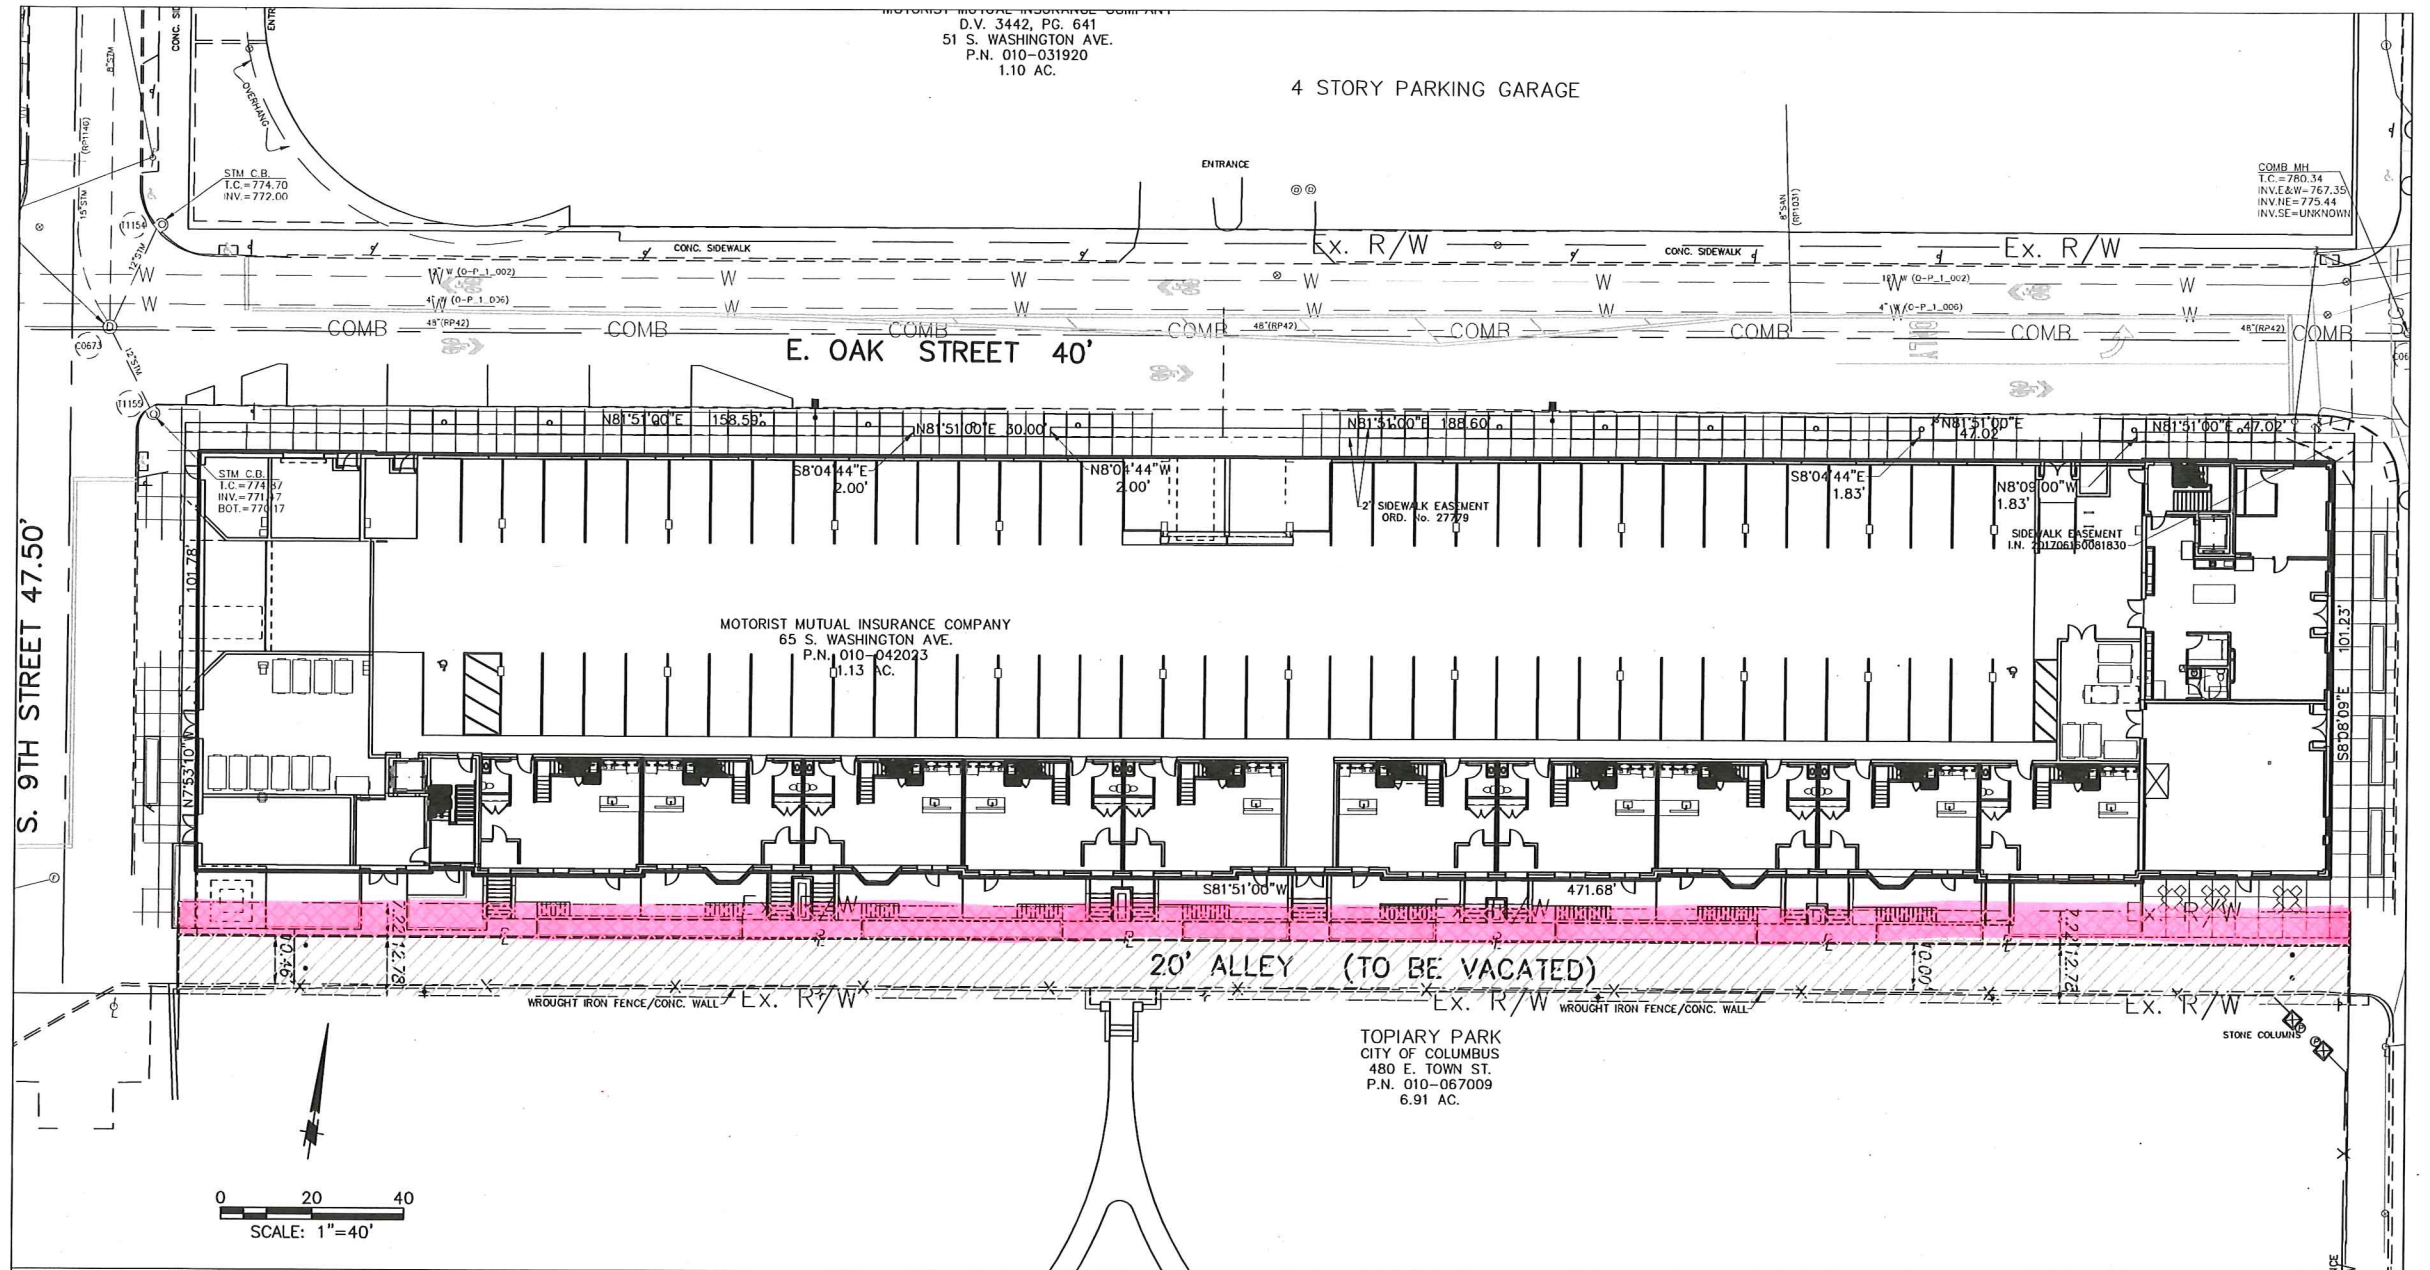

 ALLEY RIGHT OF WAY TRANSFERRED TO RECREATION AND PARKS

 ALLEY RIGHT OF WAY TRANSFERRED TO MOTORISTS INSURANCE



300 SPRUCE STREET
SUITE 200
COLUMBUS, OHIO 43215

P: 614 280 9355

MOODY-ENG.COM

MOTORISTS INSURANCE
TOPIARY PARK DEVELOPMENT

65 S. WASHINGTON ST.
COLUMBUS, OHIO

SKETCH NUMBER EX-1		
PROJ # 17280	DRAWN BY MSL	DATE 12/19/17