
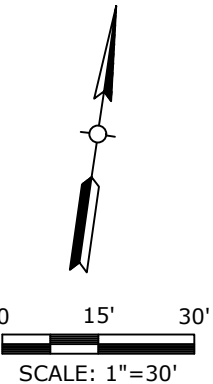


PLOT DATE: 10/31/2022 2:35 PM
PLOT SCALE: 1:1
EDIT DATE: 10/31/2022
EDITED BY: MMAYES
DRAWING FILE: C:\2021\101892\1D - Drawings\Survey\202101892 SV 2022-10-26 Allow-vacation.dwg

STATE OF OHIO, COUNTY OF FRANKLIN, CITY OF COLUMBUS
VIRGINIA MILITARY SURVEY 1393

MATCH LINE (SEE SHEET 1)

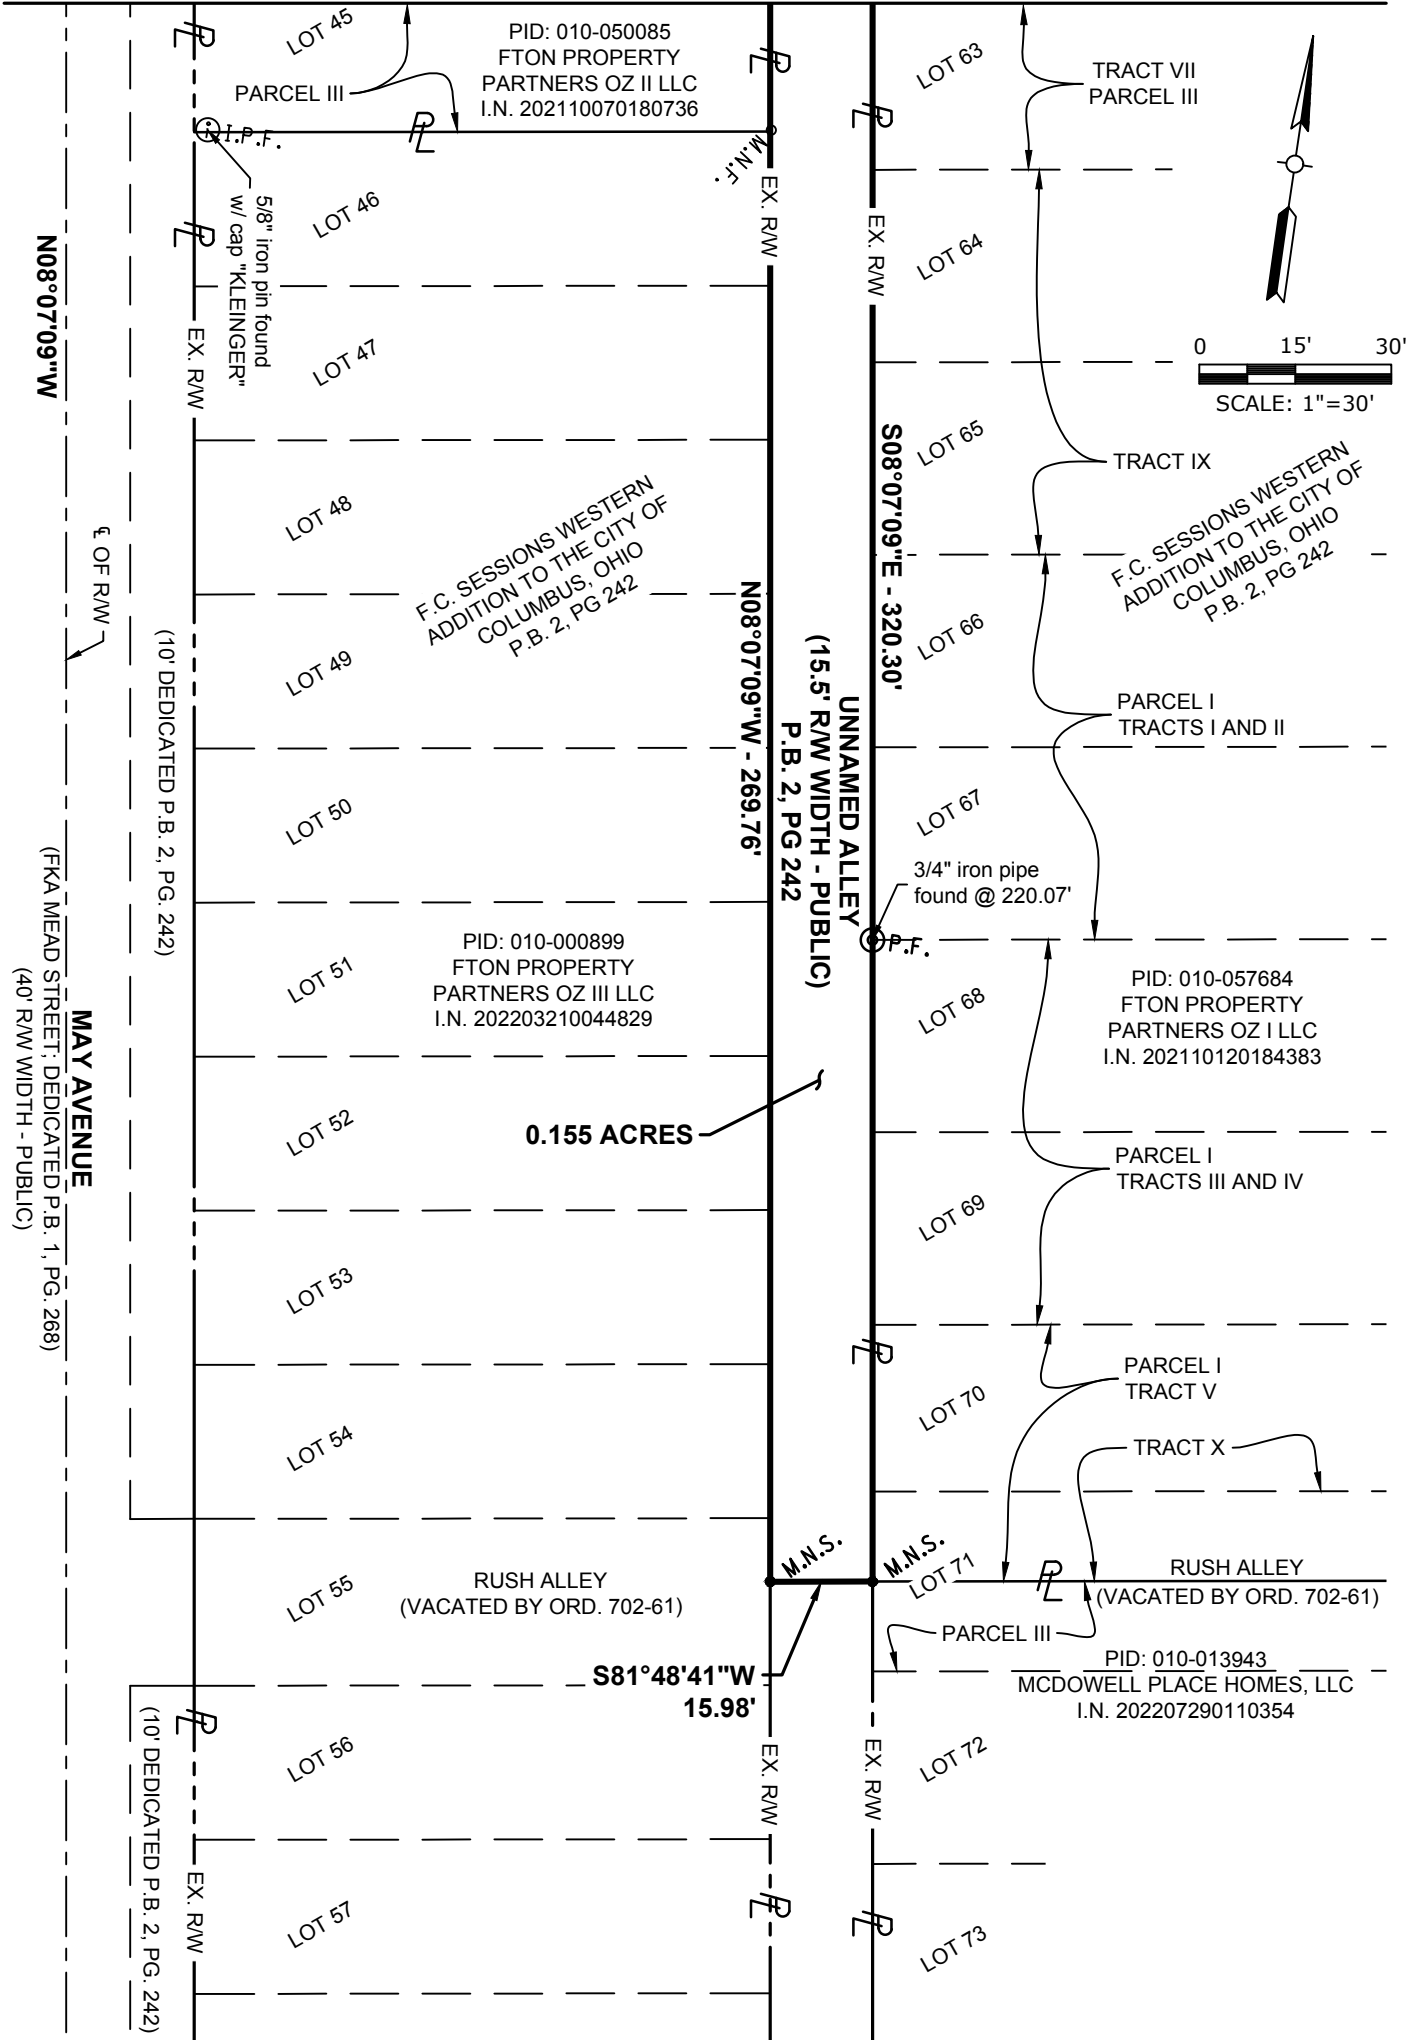

PLOT DATE: 10/31/2022 2:23 PM
PLOT SCALE: 1"=11'
DRAWING FILE: C:\2022\10\18\910\Drawings\Survey\2022101892_SV\2022-10-26_Altex_vacation.dwg
EDITED BY: MMWVES

PREPARED FOR
**KAUFMAN
DEVELOPMENT, LLC**

**AMERICAN
STRUCTUREPOINT
INC.**
2550 Corporate Exchange Drive | Suite 300
Columbus, Ohio 43231
TEL 614.901.2235 | FAX 614.901.2236
www.structurepoint.com

0.155 ACRE UNNAMED ALLEY BOUNDARY EXHIBIT
FOR
GRAVITY III
CITY OF COLUMBUS, FRANKLIN COUNTY, OHIO

DATE:	10/31/2022
DRAWN BY:	MMW
CHECKED BY:	BPB
JOB NUMBER:	2021.01892