


BROOKVIEW SECTION 1


STATE OF OHIO, COUNTY OF FRANKLIN, CITY OF COLUMBUS,
SECTION 19, TOWNSHIP 15, RANGE 20, CONGRESS LANDS

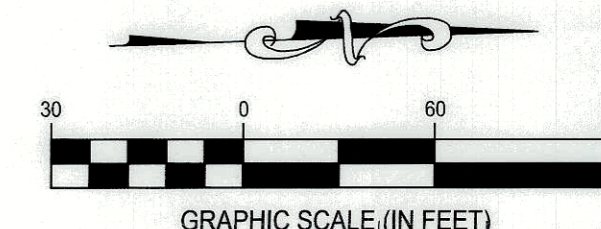

SEE SHEET 3

D.R. HORTON - INDIANA
12.748 ACRES (TRACT 2)
IN. 202210030139330

D.R. HORTON - INDIANA
17.115 ACRES
IN. 202210030139330

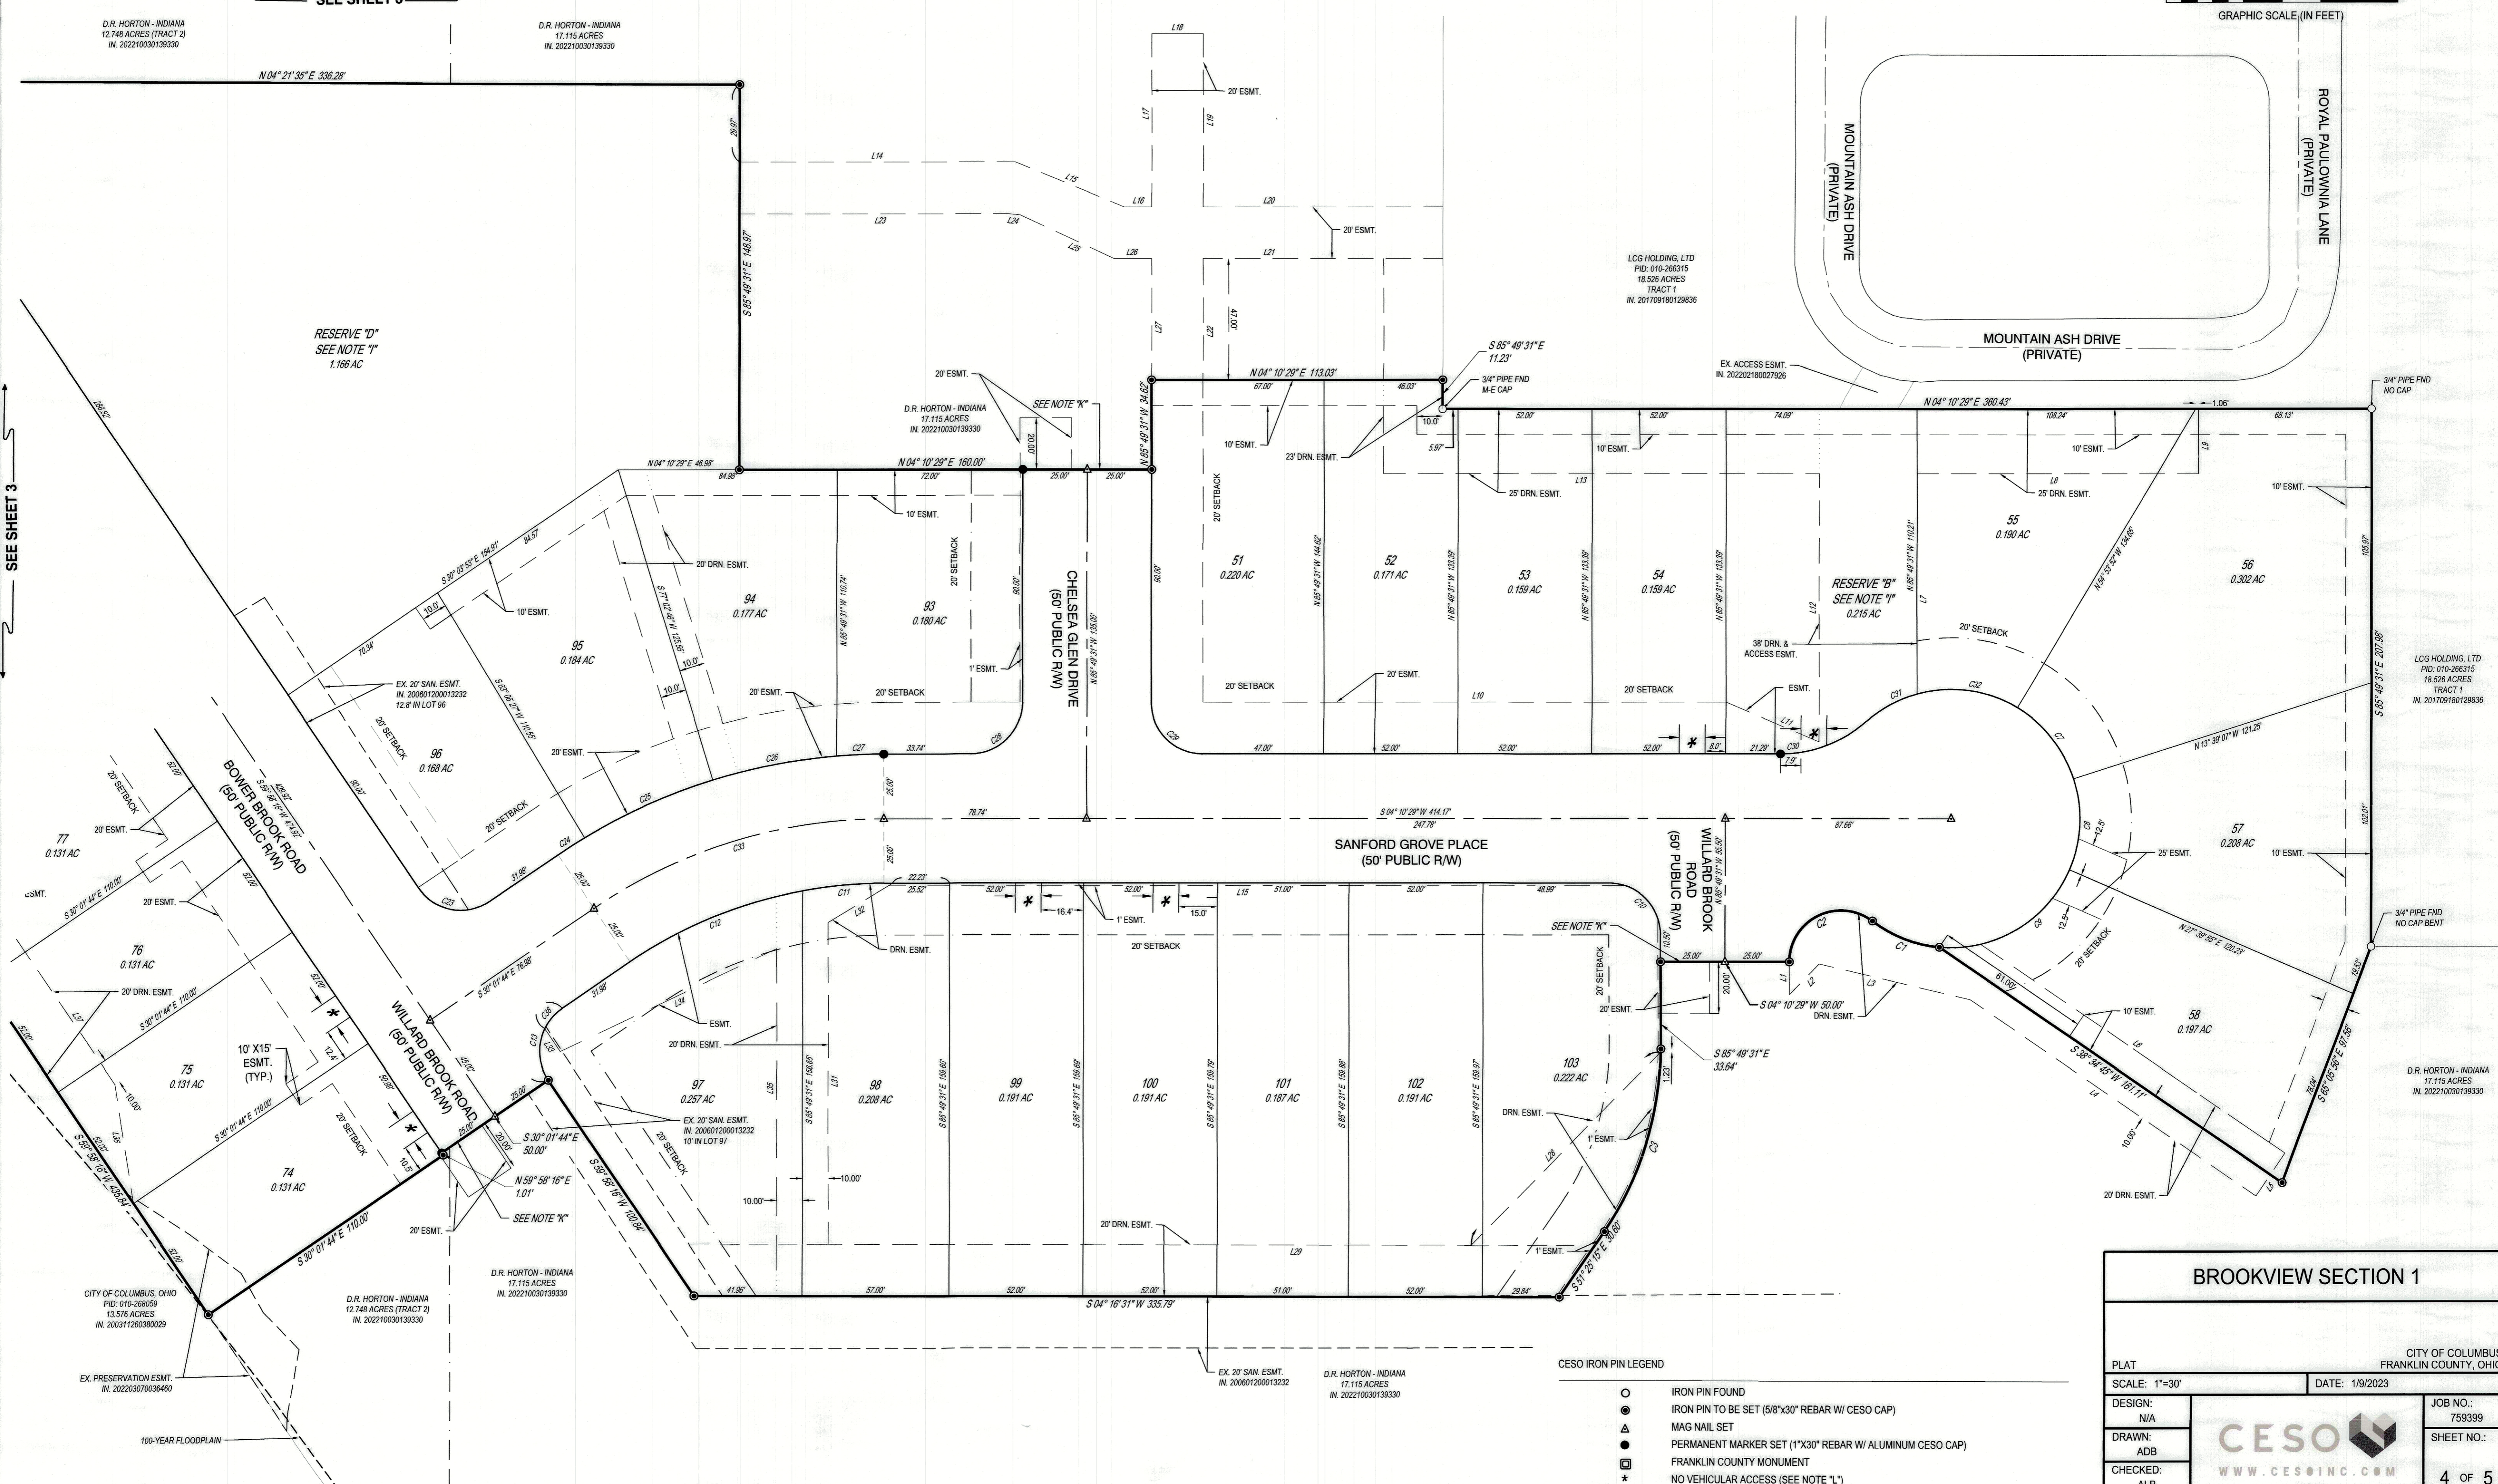

LCG HOLDING, LTD
PID: 010-268315
18.526 ACRES
TRACT 1
IN. 201709180128836

EX. ACCESS ESMT.
IN. 202202180027926

LCG HOLDING, LTD
PID: 010-268315
18.526 ACRES
TRACT 1
IN. 201709180128836

D.R. HORTON - INDIANA
17.115 ACRES
IN. 202210030139330

CITY OF COLUMBUS, OHIO
PID: 010-268309
13.576 ACRES
IN. 200311260380029

D.R. HORTON - INDIANA
12.748 ACRES (TRACT 2)
IN. 202210030139330

D.R. HORTON - INDIANA
17.115 ACRES
IN. 202210030139330

EX. 20' SAN. ESMT.
IN. 200601200013232
10' IN LOT 97

D.R. HORTON - INDIANA
17.115 ACRES
IN. 202210030139330

CESO IRON PIN LEGEND

- IRON PIN FOUND
- IRON PIN TO BE SET (5/8"x30" REBAR W/ CESO CAP)
- ▲ MAG NAIL SET
- PERMANENT MARKER SET (1"x30" REBAR W/ ALUMINUM CESO CAP)
- FRANKLIN COUNTY MONUMENT
- * NO VEHICULAR ACCESS (SEE NOTE "L")

BROOKVIEW SECTION 1

PLAT		CITY OF COLUMBUS FRANKLIN COUNTY, OHIO	
SCALE: 1"=30'	DATE: 1/9/2023	JOB NO.:	759399
DESIGN: N/A		DRAWN: ADB	SHEET NO.:
CHECKED: ALB			4 OF 5

