
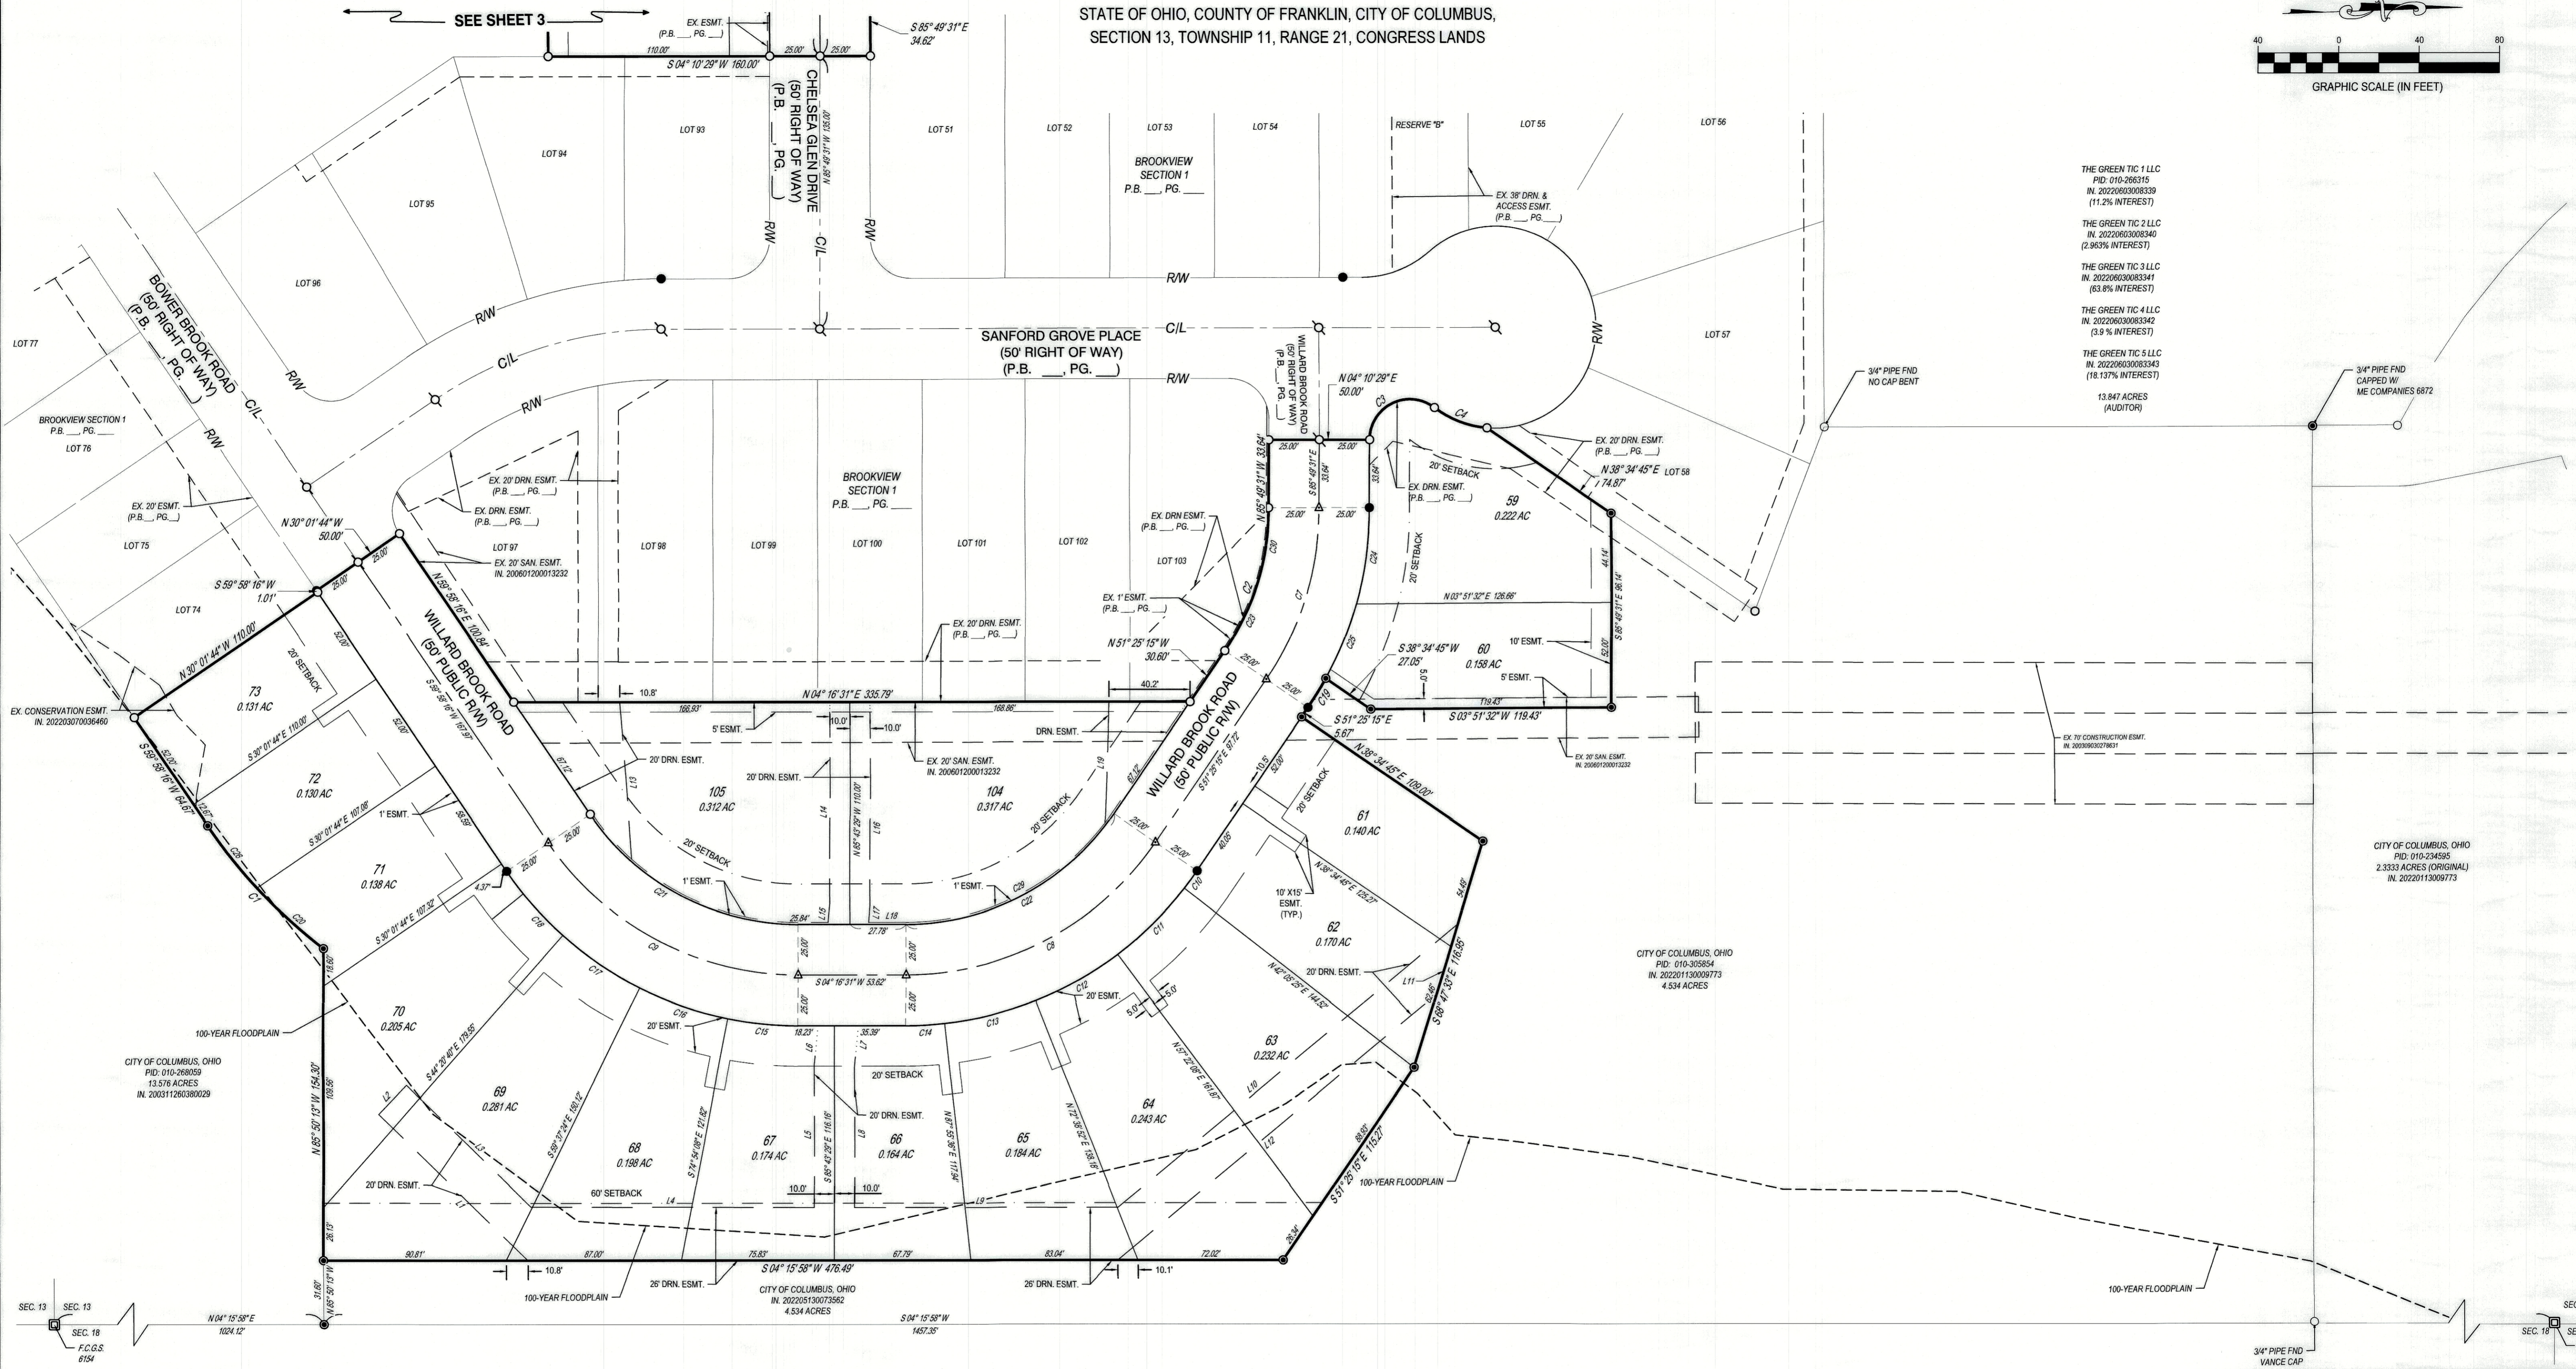


**BROOKVIEW
SECTION 2**

STATE OF OHIO, COUNTY OF FRANKLIN, CITY OF COLUMBUS,
SECTION 13, TOWNSHIP 11, RANGE 21, CONGRESS LANDS

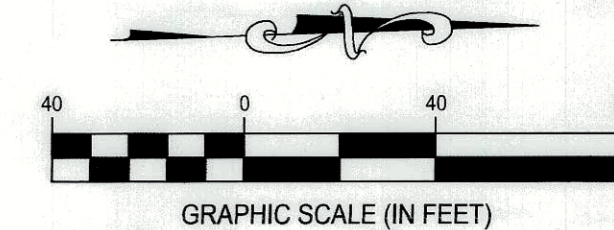

THE GREEN TIC 1 LLC
PID: 010-266315
IN: 20220603008339
(11.2% INTEREST)

THE GREEN TIC 2 LLC
IN: 20220603008340
(2.85% INTEREST)

THE GREEN TIC 3 LLC
IN: 20220603008341
(63.8% INTEREST)

THE GREEN TIC 4 LLC
IN: 20220603008342
(3.9% INTEREST)

THE GREEN TIC 5 LLC
IN: 20220603008343
(18.137% INTEREST)

13.847 ACRES
(AUDITOR)

CITY OF COLUMBUS, OHIO
PID: 010-234593
2.3333 ACRES (ORIGINAL)
IN: 20220113009773

CITY OF COLUMBUS, OHIO
PID: 010-305654
IN: 20220113009773
4.534 ACRES

CITY OF COLUMBUS, OHIO
IN: 202205130073582
4.534 ACRES

BOARD OF PARK COMMISSIONERS OF THE
COLUMBUS AND FRANKLIN COUNTY
METROPOLITAN PARK DISTRICT
PID: 540-169300
IN: 199901080006518

- CESO IRON PIN LEGEND**
- IRON PIN FOUND
 - IRON PIN TO BE SET (5/8"x30" REBAR W/ CESO CAP)
 - ▲ MAG NAIL SET
 - ▲ MAG NAIL FOUND
 - PERMANENT MARKER SET (1"x30" REBAR W/ ALUMINUM CESO CAP)
 - FRANKLIN COUNTY MONUMENT
 - * NO VEHICULAR ACCESS (SEE NOTE "K")

BROOKVIEW SECTION 2	
CITY OF COLUMBUS FRANKLIN COUNTY, OHIO	
PLAT	
SCALE: 1"=40'	DATE: 4/26/2023
DESIGN: N/A	JOB NO.: 759399
DRAWN: ADB	SHEET NO.: 2 OF 3
CHECKED: ALB	

