


**BROOKVIEW SECTION 1**  
STATE OF OHIO, COUNTY OF FRANKLIN, CITY OF COLUMBUS,  
SECTION 19, TOWNSHIP 15, RANGE 20, CONGRESS LANDS

SEE SHEET 3

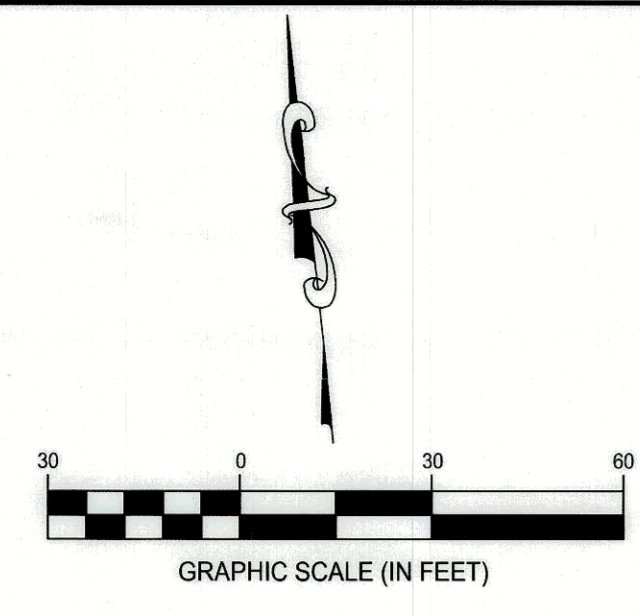

THE GREEN TIC 1 LLC  
PID: 010-266315  
IN: 20220603006339  
(11.2% INTEREST)


THE GREEN TIC 2 LLC  
IN: 20220603006340  
(2.96% INTEREST)

THE GREEN TIC 3 LLC  
IN: 20220603006341  
(63.6% INTEREST)

THE GREEN TIC 4 LLC  
IN: 20220603006342  
(3.9% INTEREST)

THE GREEN TIC 5 LLC  
IN: 20220603006343  
(18.13% INTEREST)

29.371 ACRES  
(AUDITOR)

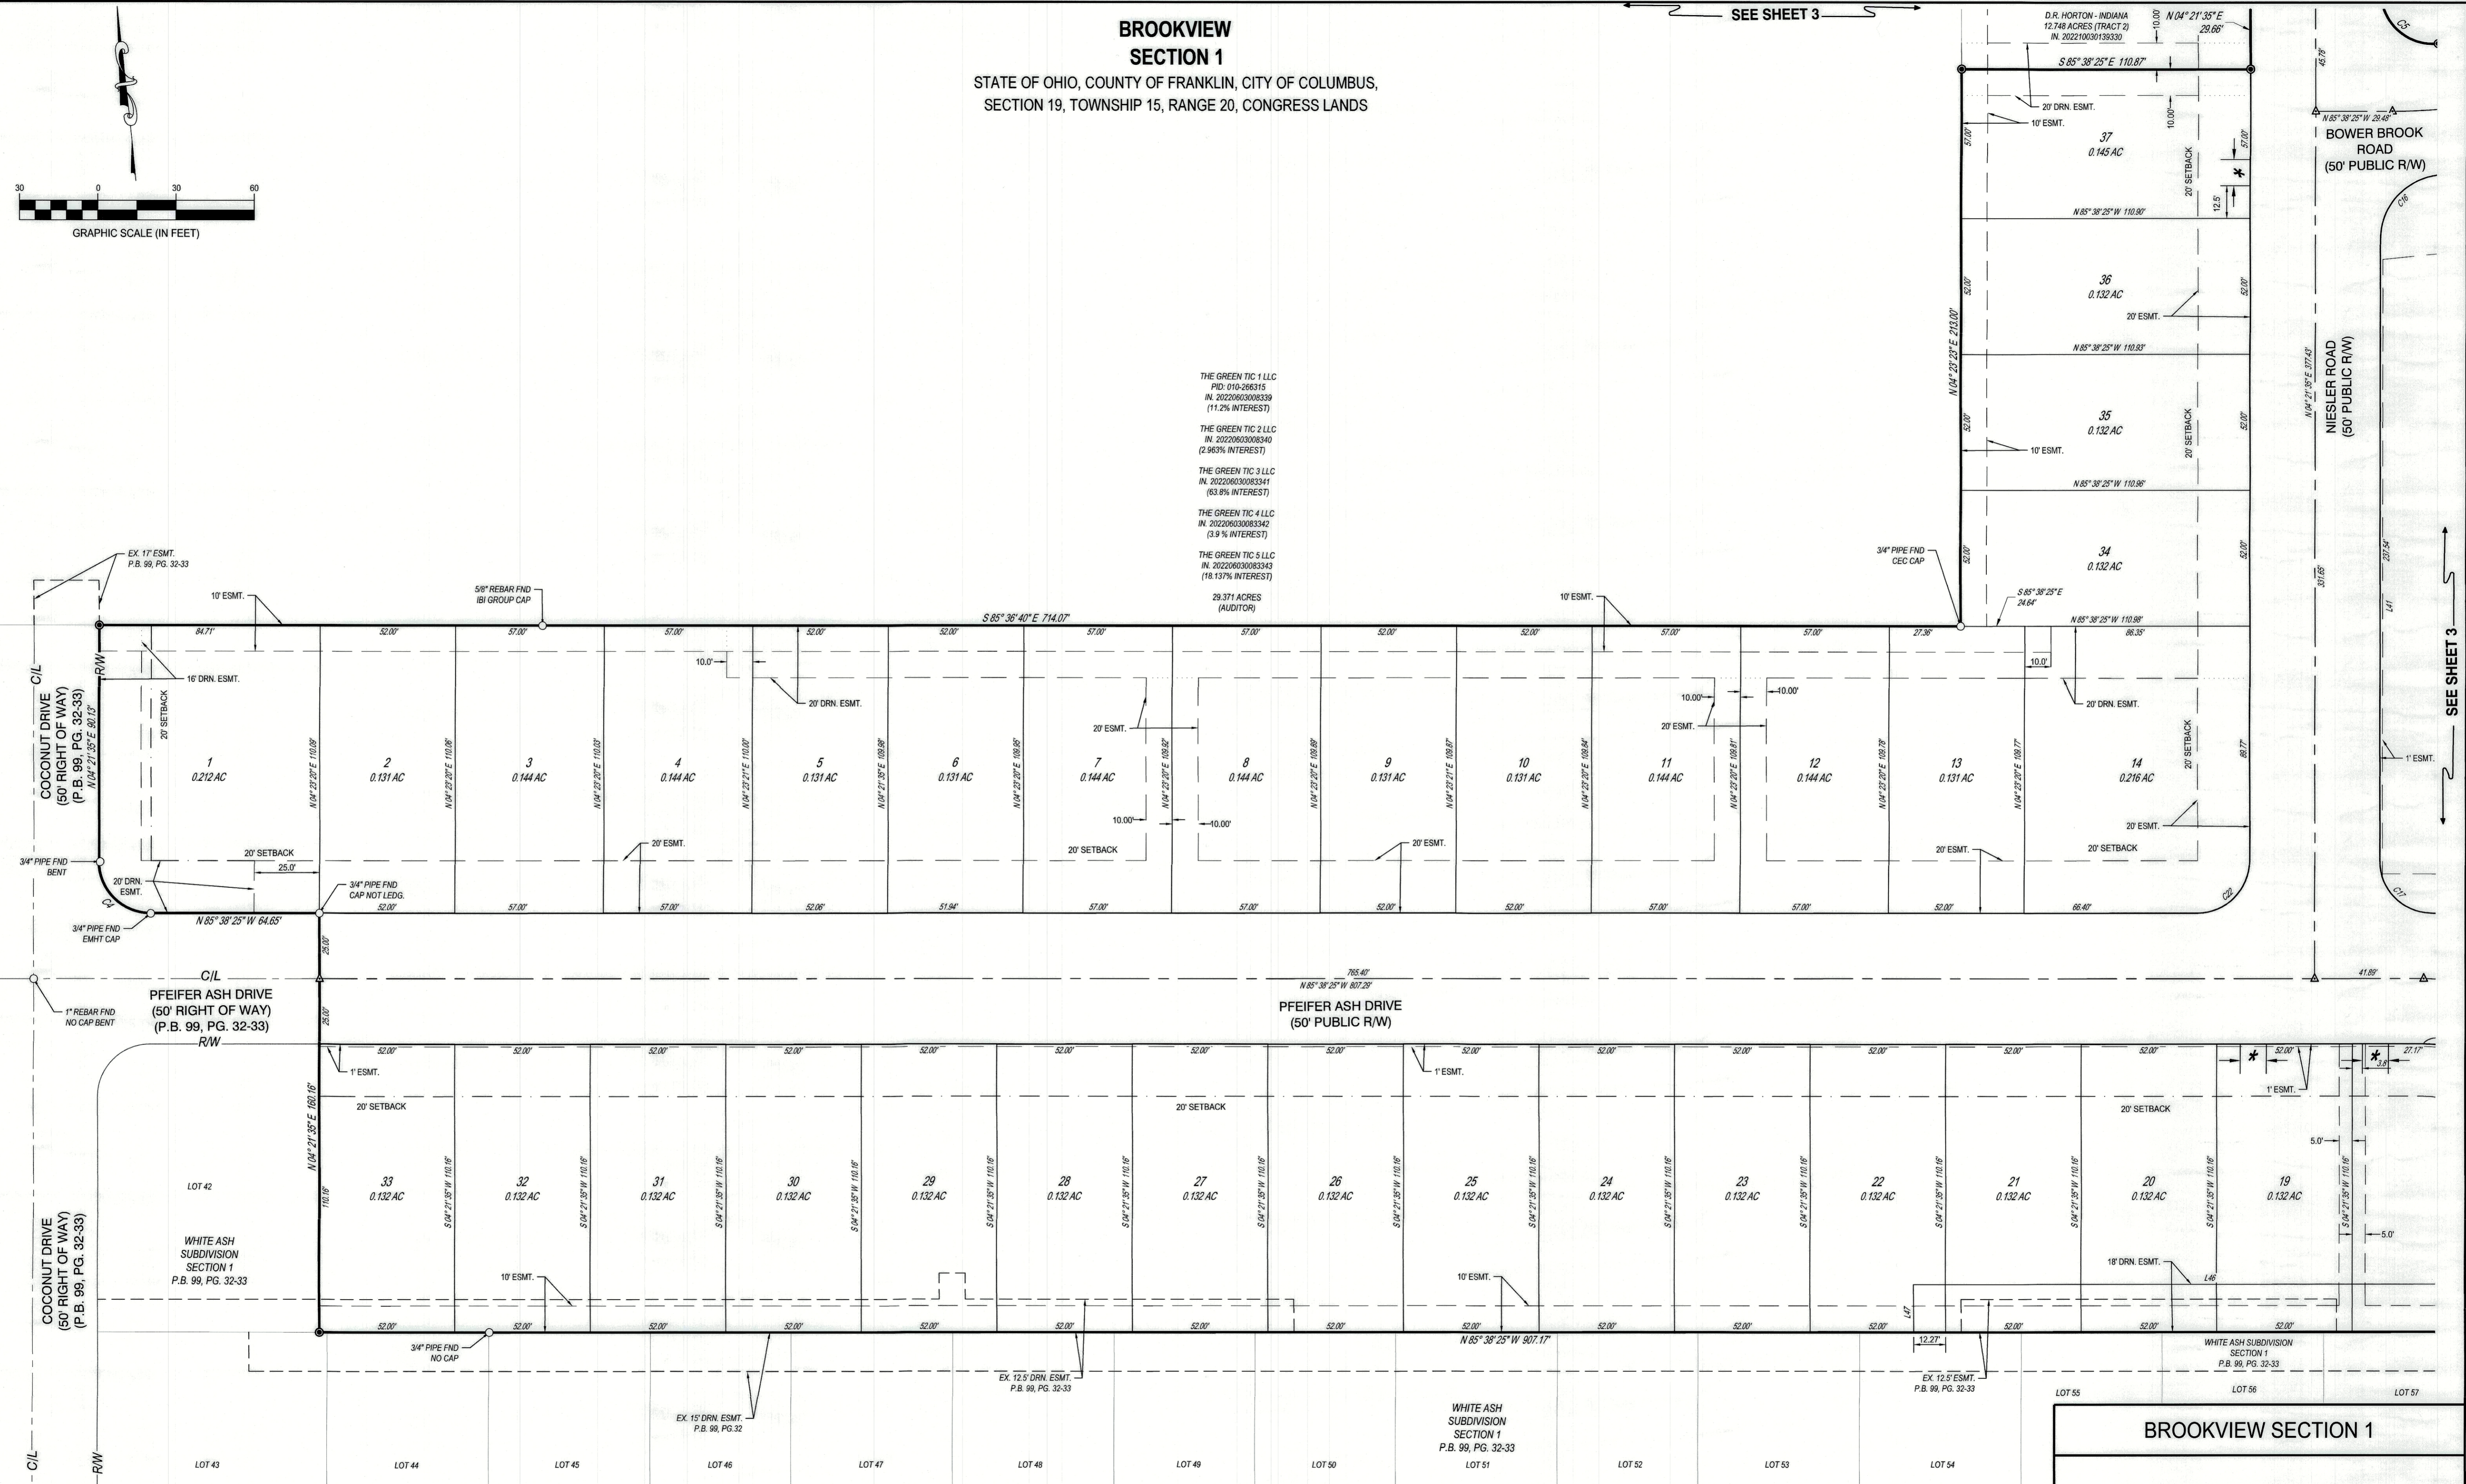

CESO IRON PIN LEGEND

○	IRON PIN FOUND
●	IRON PIN TO BE SET (5/8"x30" REBAR W/ CESO CAP)
▲	MAG NAIL SET
●	PERMANENT MARKER SET (1"x30" REBAR W/ ALUMINUM CESO CAP)
□	FRANKLIN COUNTY MONUMENT
*	NO VEHICULAR ACCESS (SEE NOTE "L")

**BROOKVIEW SECTION 1**

CITY OF COLUMBUS  
FRANKLIN COUNTY, OHIO

PLAT	SCALE: 1"=30'	DATE: 1/9/2023
DESIGN: N/A	<p>WWW.CESOINC.COM</p>	JOB NO.: 759399
DRAWN: ADB		SHEET NO.: 2 OF 5
CHECKED: ALB		
APP: ALB		