
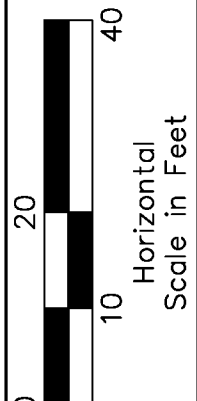


FRANKLIN COUNTY
CITY OF COLUMBUS
V.M.S. NO. 530

TIE	BEARING	LENGTH
1-2	N 53° 51' 35" E	64.08'
2-3	N 36° 08' 25" W	40.00'
1-4	N 53° 51' 35" E	66.06'
4-5	S 36° 08' 25" E	40.00'
1-6	N 53° 51' 35" E	289.64'
6-7	N 36° 08' 25" W	40.00'
1-8	N 53° 51' 35" E	337.91'
8-9	N 36° 08' 25" W	40.00'
1-10	N 53° 51' 35" E	338.01'
10-11	S 36° 08' 25" E	40.00'
1-12	N 53° 51' 35" E	360.00'
12-13	S 36° 08' 25" E	40.00'
1-14	N 53° 51' 35" E	514.52'
14-15	N 36° 08' 25" W	40.00'
1-16	N 36° 08' 25" E	516.14'
16-17	S 36° 08' 25" E	40.00'
1-18	S 37° 04' 15" E	78.84'
18-19	N 52° 55' 45" E	36.50'

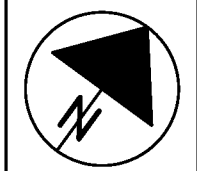


PID No. 90382

R/W Designer: TDM
R/W Reviewer: SLM

RIGHT OF WAY BOUNDARY SHEET
STA. 0+00 TO STA. 5+50

FIFTH AVENUE BRIDGE REHAB
AND TRAIL - OVER SCIOTO RIVER
FROM MCKINLEY AVE TO DUBLIN RD.

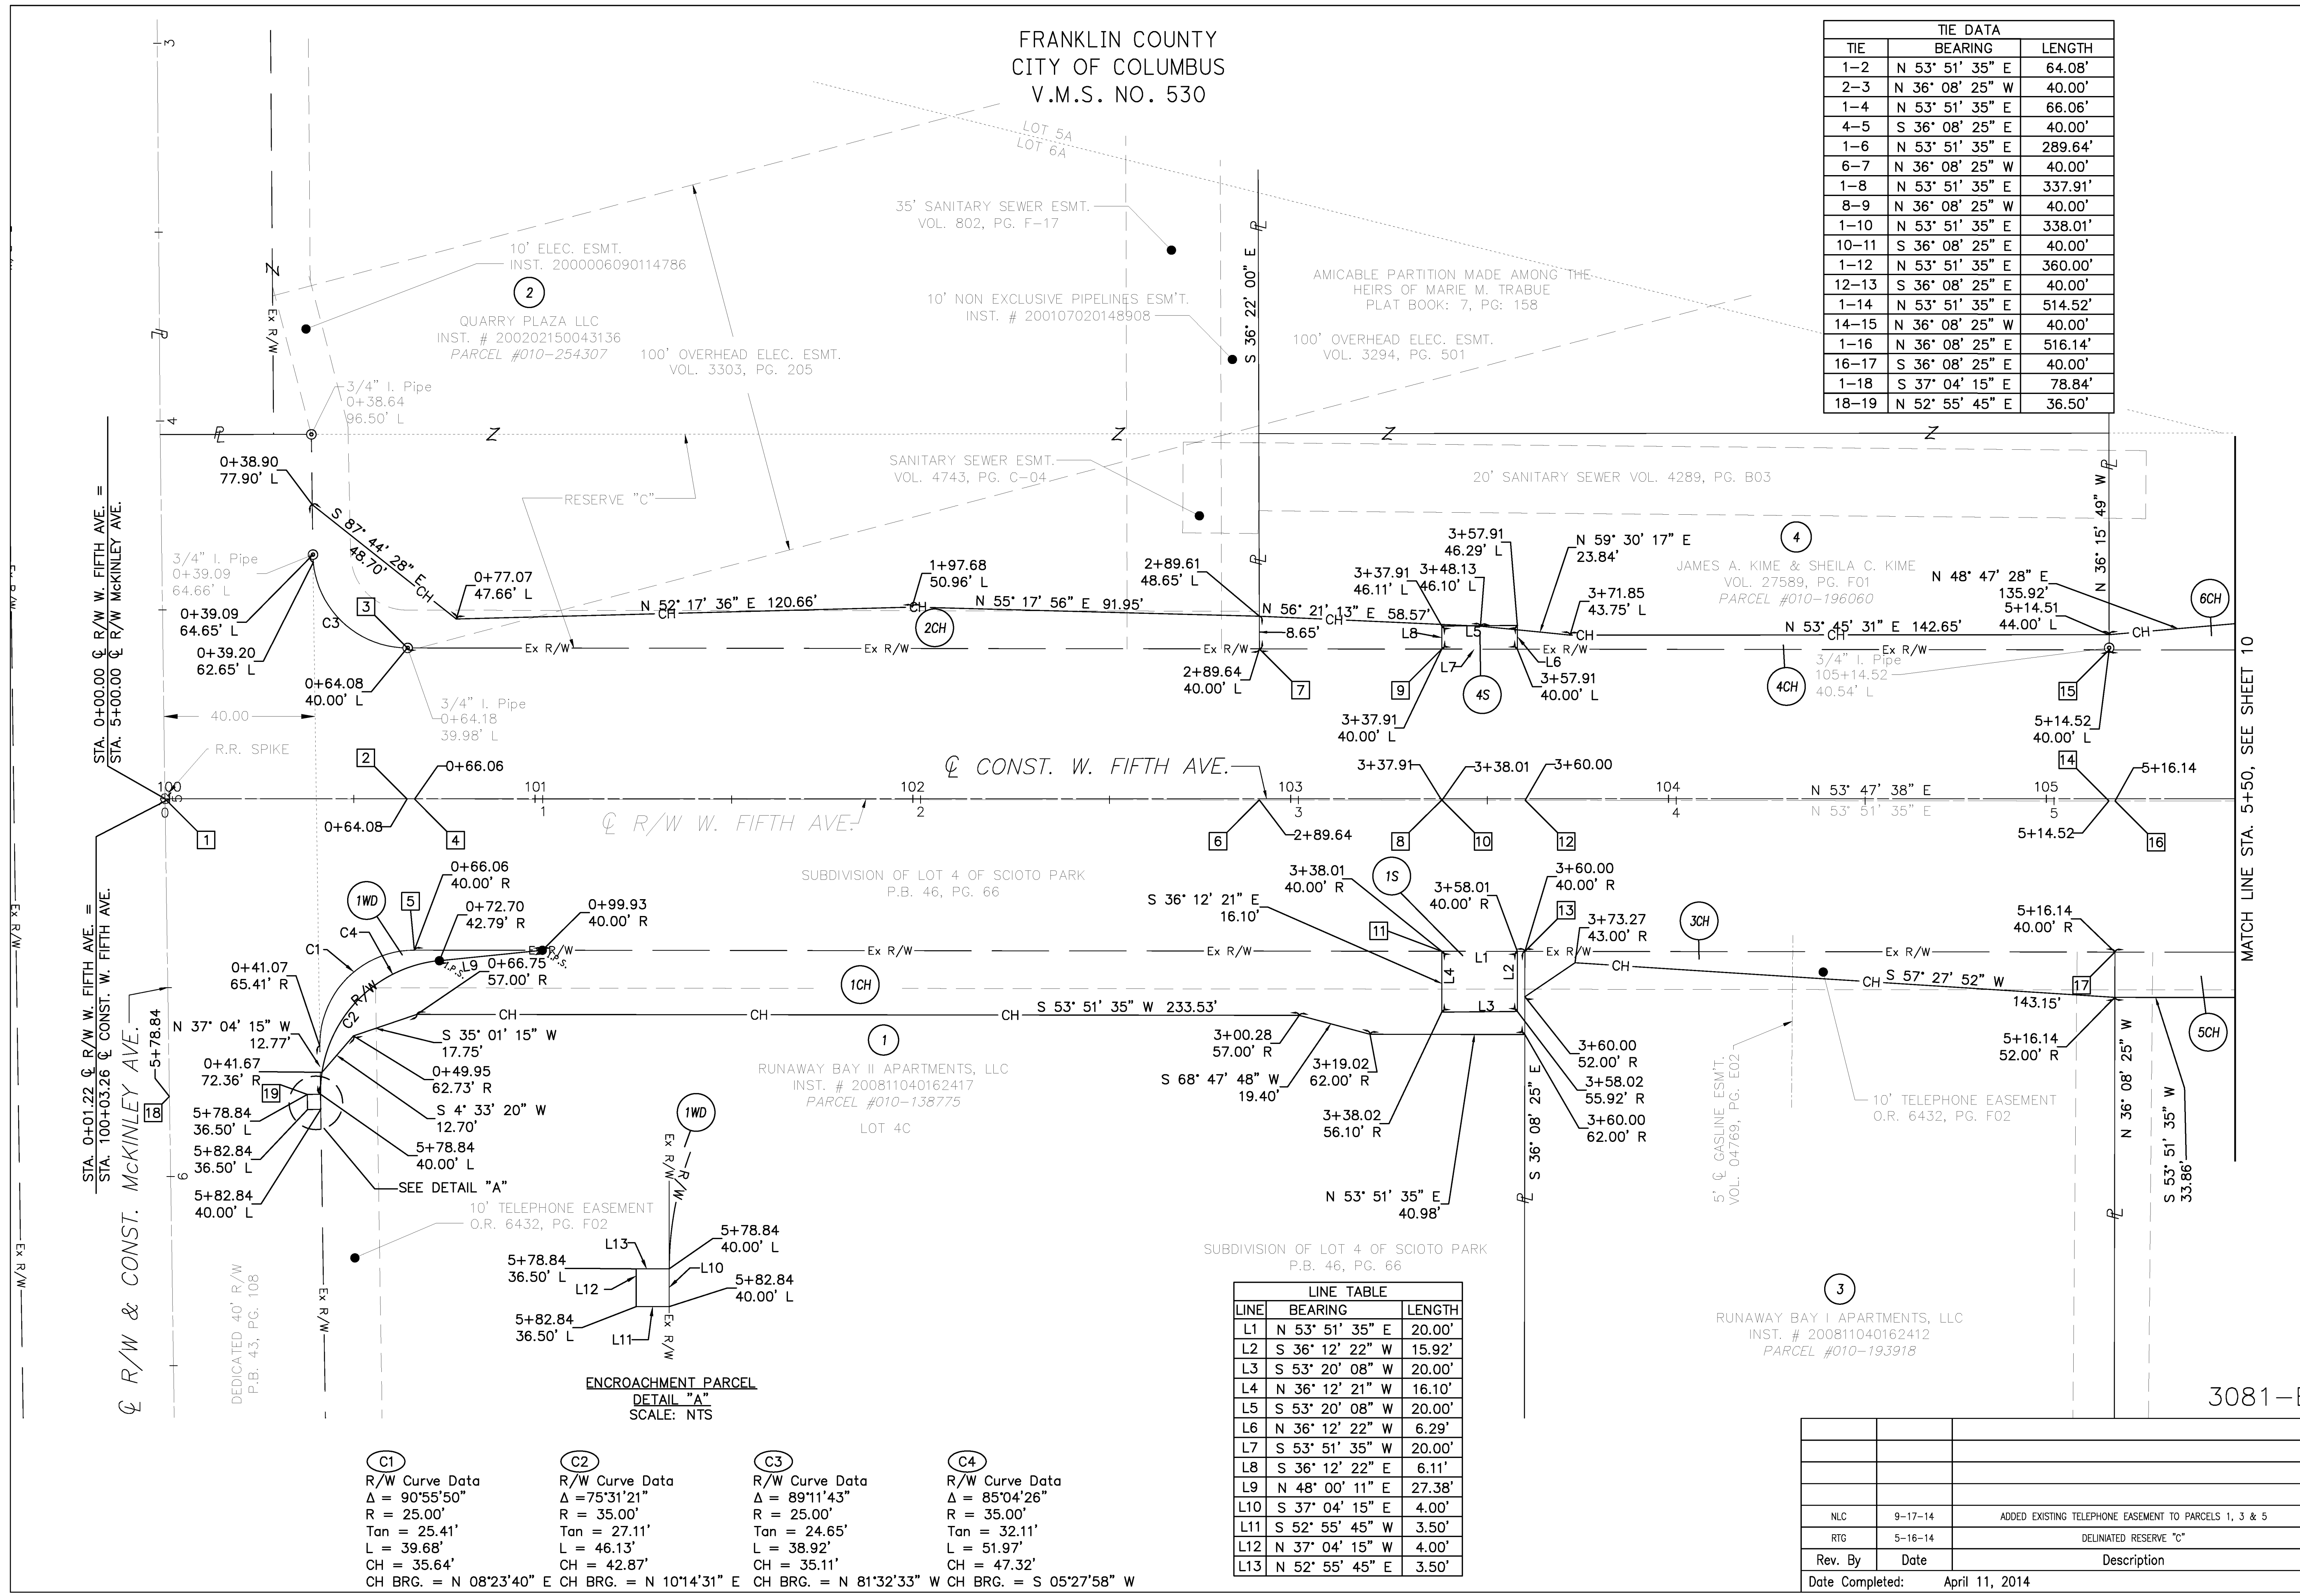

LINE	BEARING	LENGTH
L1	N 53° 51' 35" E	20.00'
L2	S 36° 12' 22" W	15.92'
L3	S 53° 20' 08" W	20.00'
L4	N 36° 12' 21" W	16.10'
L5	S 53° 20' 08" W	20.00'
L6	N 36° 12' 22" W	6.29'
L7	S 53° 51' 35" W	20.00'
L8	S 36° 12' 22" E	6.11'
L9	N 48° 00' 11" E	27.38'
L10	S 37° 04' 15" E	4.00'
L11	S 52° 55' 45" W	3.50'
L12	N 37° 04' 15" W	4.00'
L13	N 52° 55' 45" E	3.50'

- C1**
R/W Curve Data
Δ = 90°55'50"
R = 25.00'
Tan = 25.41'
L = 39.68'
CH = 35.64'
CH BRG. = N 08°23'40" E
- C2**
R/W Curve Data
Δ = 75°31'21"
R = 35.00'
Tan = 27.11'
L = 46.13'
CH = 42.87'
CH BRG. = N 10°14'31" E
- C3**
R/W Curve Data
Δ = 89°11'43"
R = 25.00'
Tan = 24.65'
L = 38.92'
CH = 35.11'
CH BRG. = N 81°32'33" W
- C4**
R/W Curve Data
Δ = 85°04'26"
R = 35.00'
Tan = 32.11'
L = 51.97'
CH = 47.32'
CH BRG. = S 05°27'58" W

Rev. By	Date	Description

Date Completed: April 11, 2014

3081-E

MATCH LINE STA. 5+50, SEE SHEET 10