


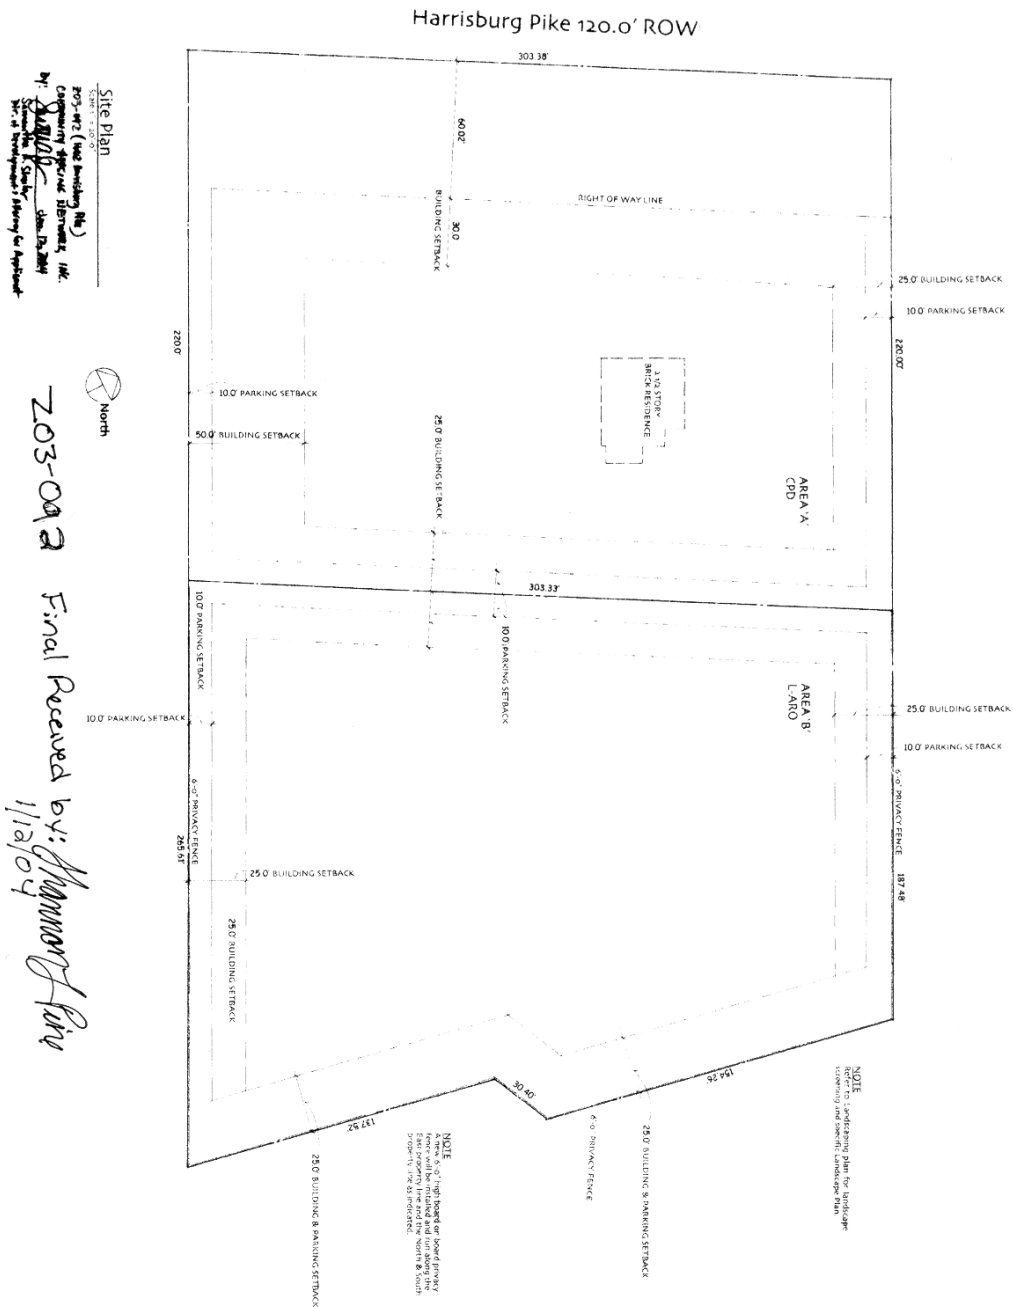


☐ PRELIMINARY
10-02

☐ CONSTRUCTION

New 35 Unit Apartment Project
Harrisburg Pike
The Community Housing Network
Columbus, Ohio

Urbanorder
architecture
797 summit street columbus ohio 43215
celo 614 299 9028 fax 614 299 9205
www.urbanorder.com

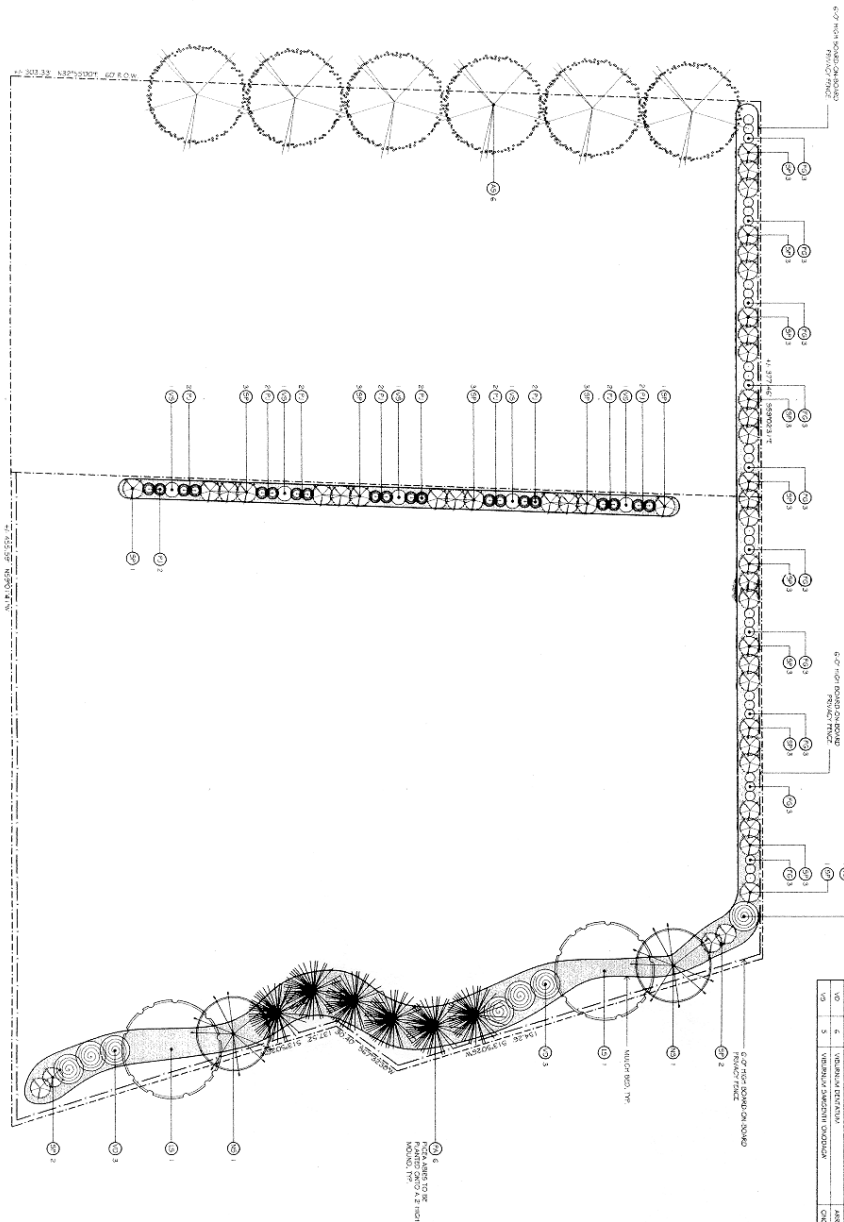


LANDSCAPE PLAN




SCALE: 1" = 20'

NORTH

203-092
Final Received by Hammer Fine 11/2/04

2 WORKING DAYS
BEFORE YOU DIG
CALL TOLL FREE (800) 362-2764
TWO UTILITIES PROTECTION SERVICE

ON JAN	ON 2/28/01	DWG	PAGE	Landscape Architecture Engineering Surveying Planning	HARRISBURG PIKE THE COMMUNITY HOUSING NETWORK COLUMBUS, OH	REVISION BY PR	NO.	REVISION	DATE
				Daniel R. Stovets, P.E., Patricia Heinrich, L.A.					