





ENGINEERS, SURVEYORS, PLANNERS, SCIENTISTS
 EVANS, MECHWART HAMBLETON & TILTON, INC.
 170 MILL STREET, GAHANNA, OHIO 43230-3036
 TEL: 614-471-5150 • FAX: 614-471-9286

ANNEXATION PLAT
 LOCATED IN
 QUARTER TOWNSHIP 3, TOWNSHIP 1, RANGE 17
 UNITED STATES MILITARY LANDS
 TOWNSHIP MIFFLIN, FRANKLIN COUNTY, OHIO

SCALE 1" = 100'

MARCH 26, 2003

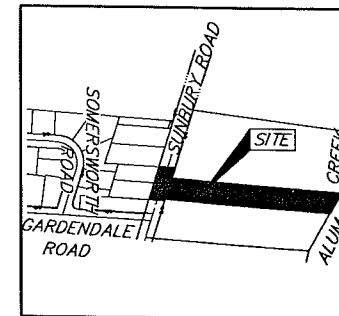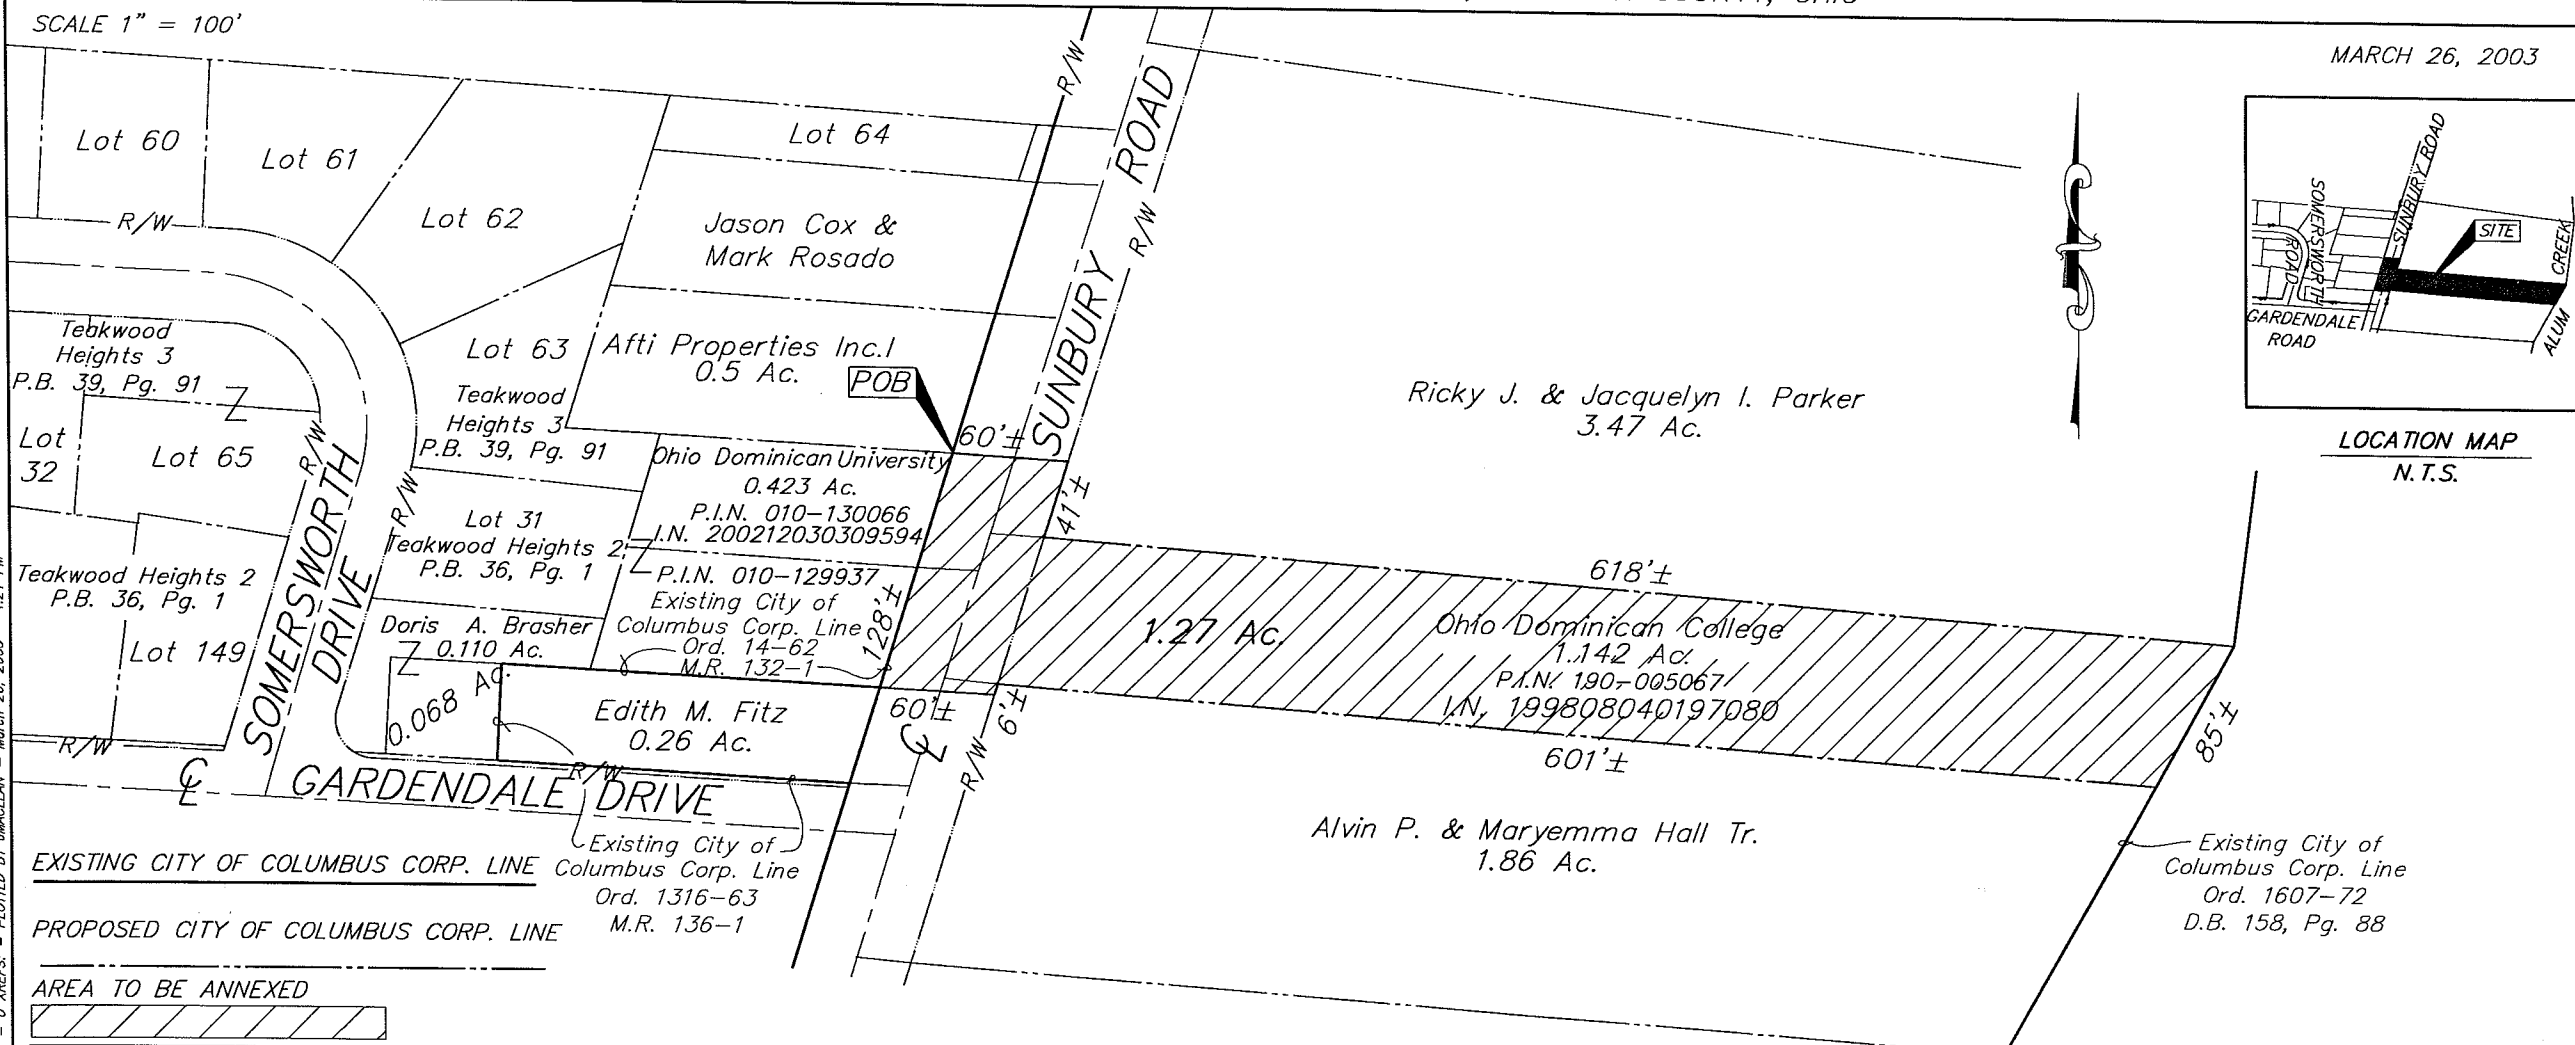

LOCATION MAP
 N.T.S.

C:\PROJECT\20030444\DWG\30444AN2.DWG - 0 XREFS: - PLOTTED BY JMACLENN - March 26, 2003 - 4:21 PM

ANNEX NO. _____ ORD NO. _____
 PROPOSED ANNEXATION OF 1.23± ACRES
 TO THE
 CITY OF COLUMBUS
 FROM
 SHARON TOWNSHIP, FRANKLIN COUNTY, OHIO
 DATE MARCH 2003 SCALE 1" = 100



EMH&T INC.
 By Jeffrey A. Miller 5-29-03
 Professional Surveyor No. 7211