


THE TRAILS AT CHATTERTON EAST SECTION 1 PART 3

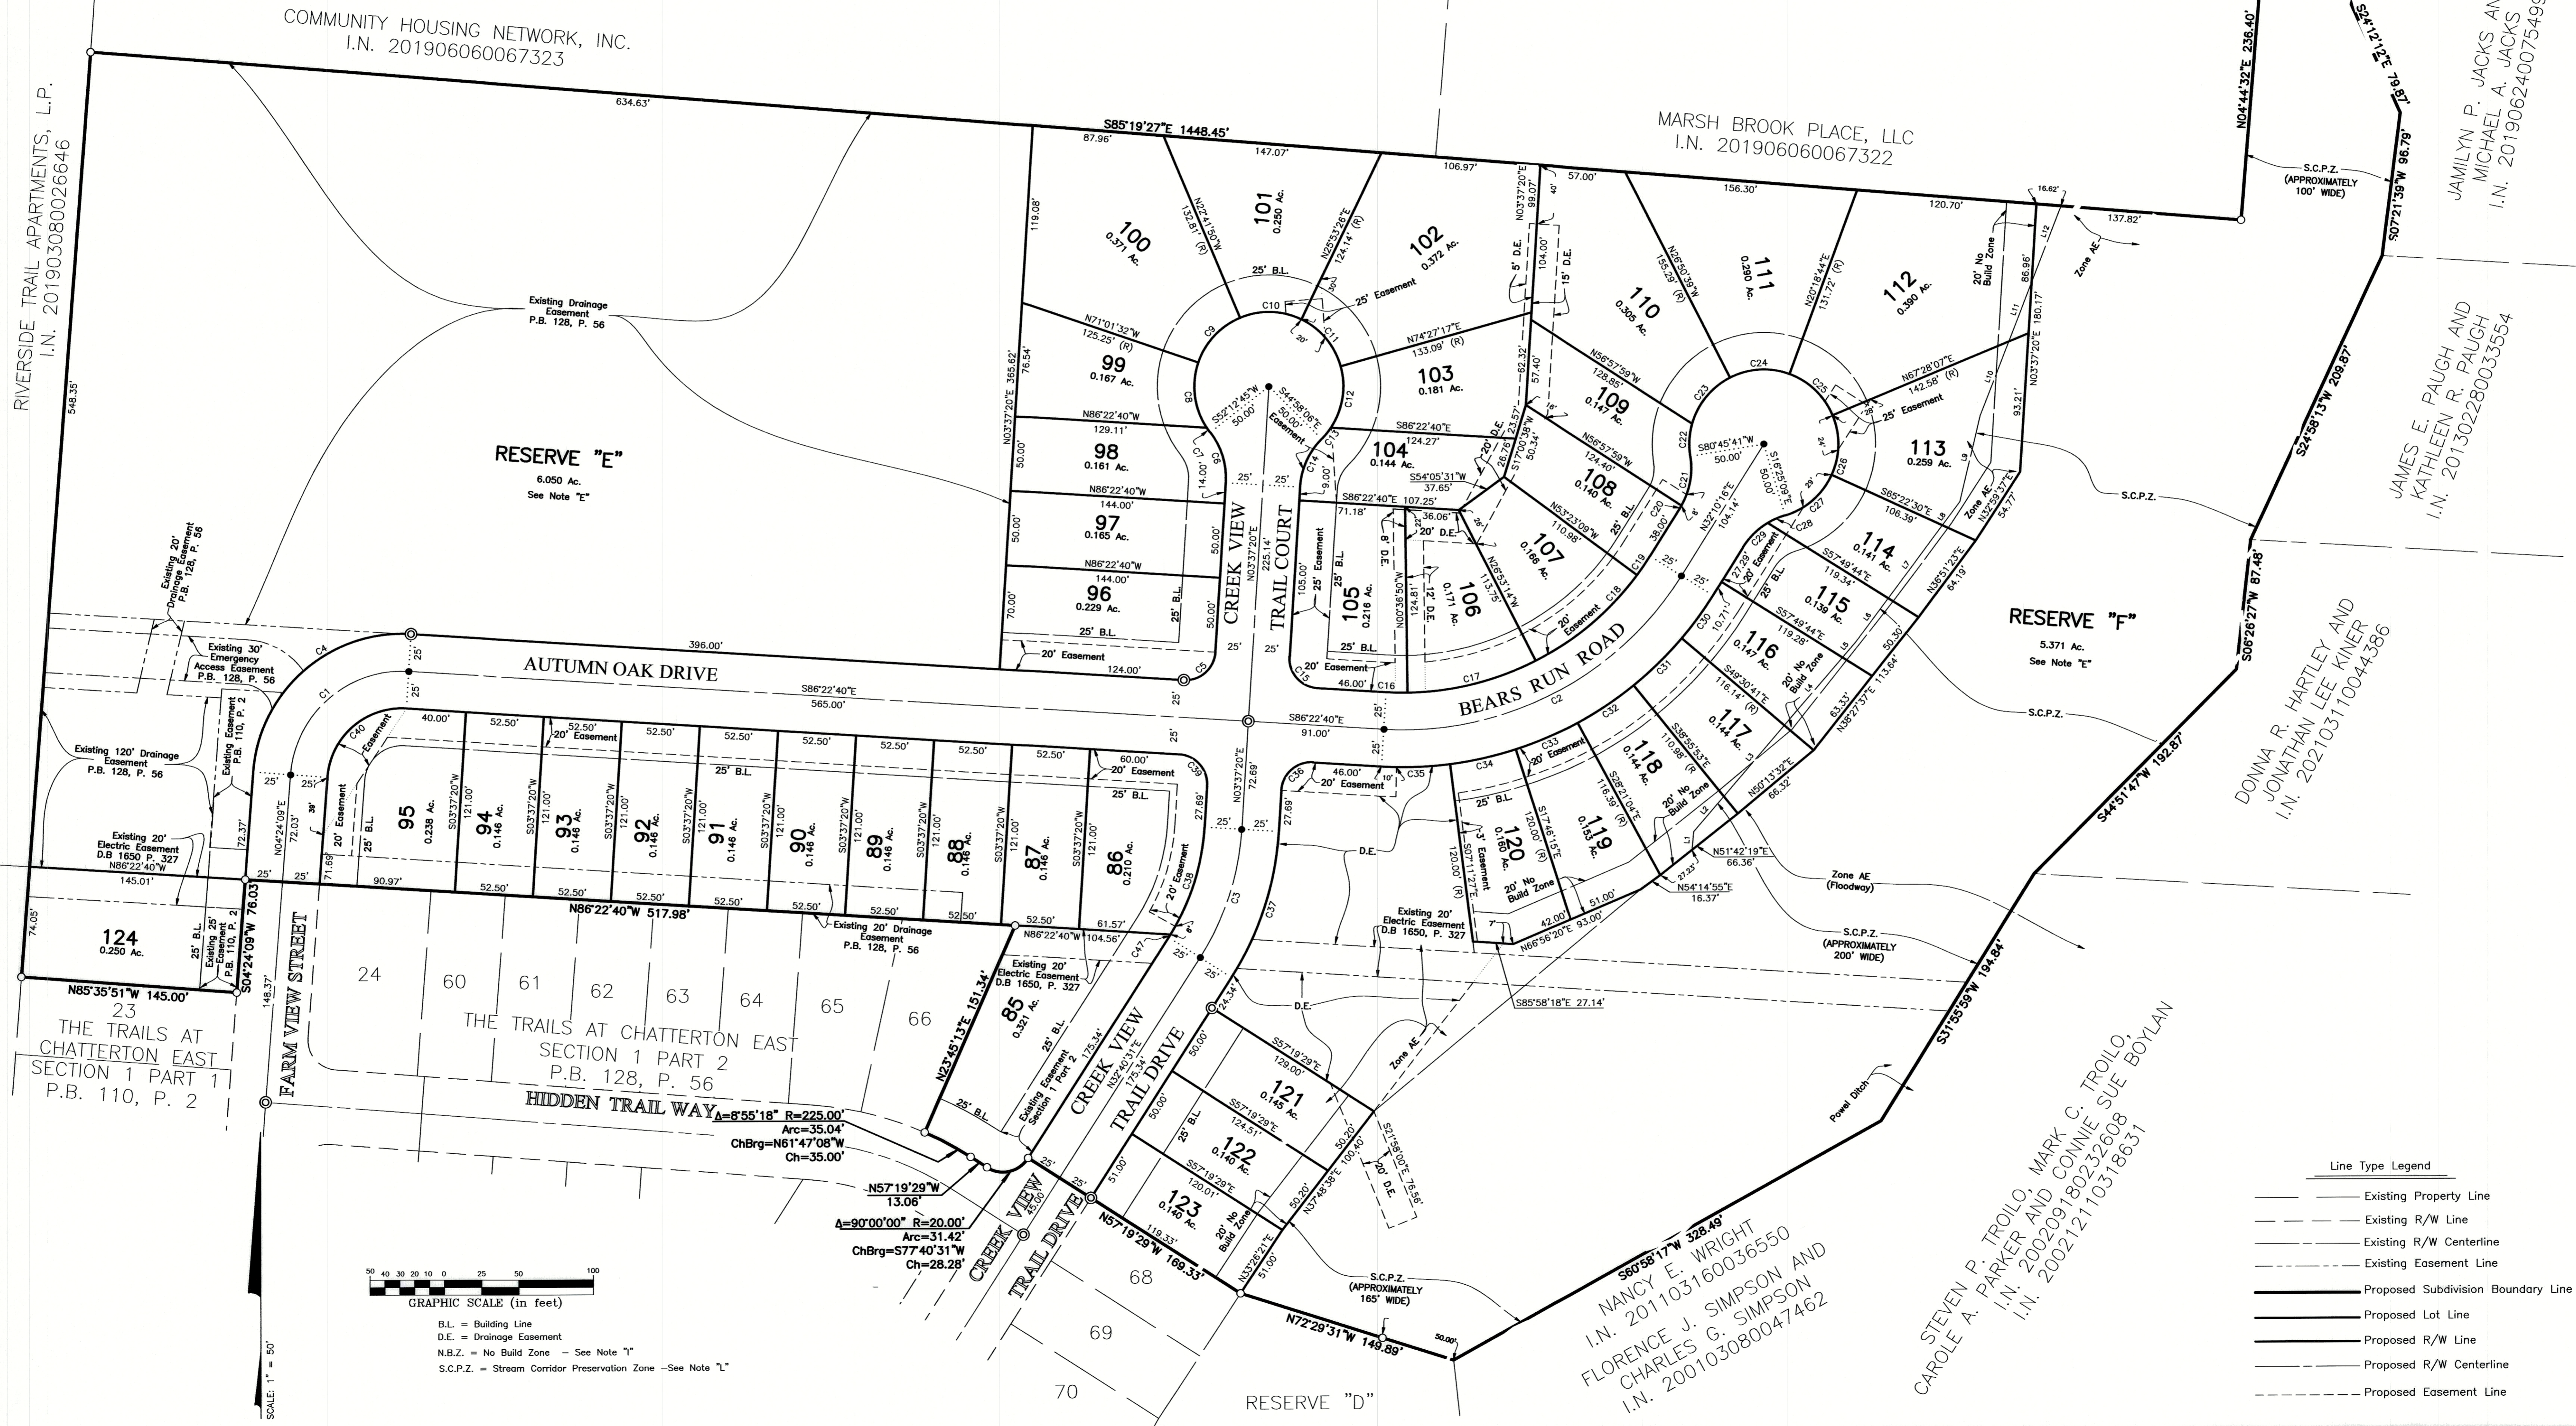

COMMUNITY HOUSING NETWORK, INC.
I.N. 201906060067323

MARSH BROOK PLACE, LLC
I.N. 201906060067322


JAMILYN P. JACKS AND
MICHAEL A. JACKS
I.N. 201906240075499

JAMES E. PAUGH AND
KATHLEEN R. PAUGH
I.N. 201302280033554

DOMNA R. HARTLEY AND
JONATHAN LEE KIMER
I.N. 202103110044386

NANCY E. WRIGHT
I.N. 201103160036550
FLORENCE J. SIMPSON AND
CHARLES G. SIMPSON
I.N. 200103080047462

STEVEN P. TROILO, MARK C. TROILO,
CAROLE A. PARKER AND CONNIE SUE BOYLAN
I.N. 200209180232008
I.N. 200212110318631

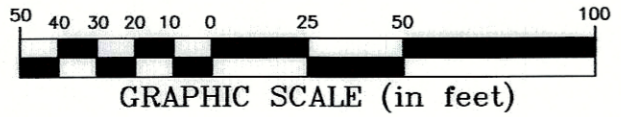

SCALE: 1" = 50'
B.L. = Building Line
D.E. = Drainage Easement
N.B.Z. = No Build Zone - See Note "I"
S.C.P.Z. = Stream Corridor Preservation Zone - See Note "L"

Line Type Legend

	Existing Property Line
	Existing R/W Line
	Existing R/W Centerline
	Existing Easement Line
	Proposed Subdivision Boundary Line
	Proposed Lot Line
	Proposed R/W Line
	Proposed R/W Centerline
	Proposed Easement Line

J:\20200514\DWG\4545\RETS\PLAN\20200514-05-PLAN-SEC1-PR3.DWG plotted by: COFFMAN, TREVOR on 4/20/2021 3:33:16 PM
 xref: 050052.dwg