



ENGINEERS, SURVEYORS, PLANNERS, SCIENTISTS

EVANS, MECHWART, HAMBLETON & TILTON, INC.
170 MILL STREET, GAHANNA, OHIO 43230
TELEPHONE (614) 471-5150 - FACSIMILE (614) 471-9286

RELEASE OF EASEMENT

SECTION 1, TOWNSHIP 2, RANGE 16


UNITED STATES MILITARY LANDS

CITY OF COLUMBUS, FRANKLIN COUNTY, OHIO

Date: August 2, 2005

Job No. 2005-1665


Scale: 1" = 40'

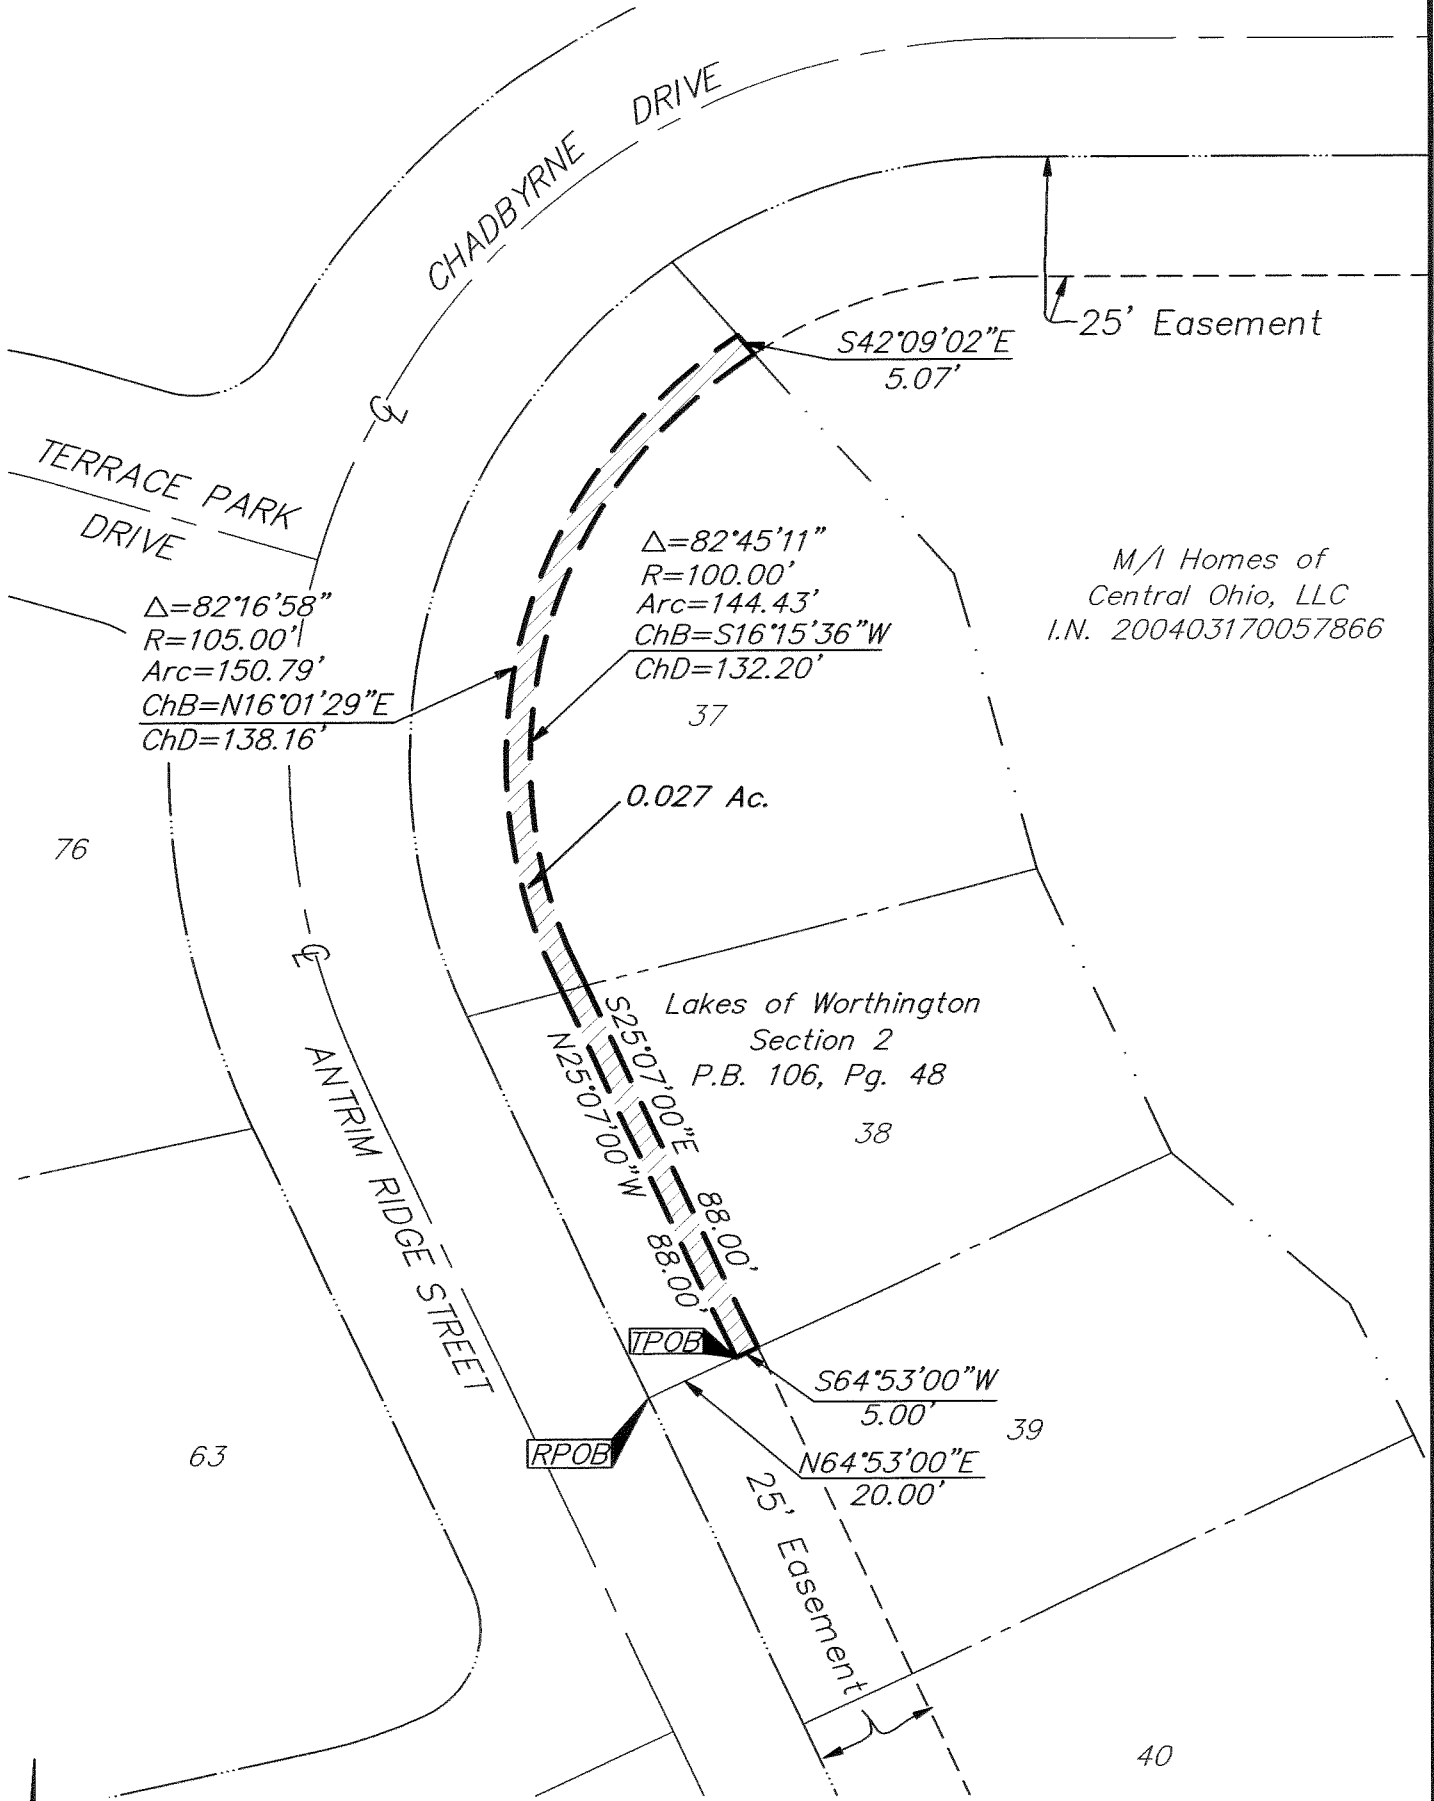

M/I Homes of
Central Ohio, LLC
I.N. 200403170057866



GRAPHIC SCALE
(IN FEET)

By 
Professional Surveyor (No. 8250)

8/23/05

\\CMHDA1\SURVEY\PROJECT\20051665\DWG\51665VA.DWG<LEGAL PORTRAITS> - NO XREFS - LAST SAVED BY JMACLEAN [8/3/2005 12:28:37 PM] - PLOTTED BY JMACLEAN [8/3/2005 12:32:50 PM]