
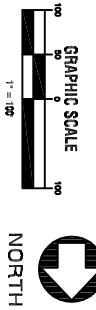
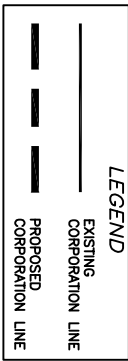
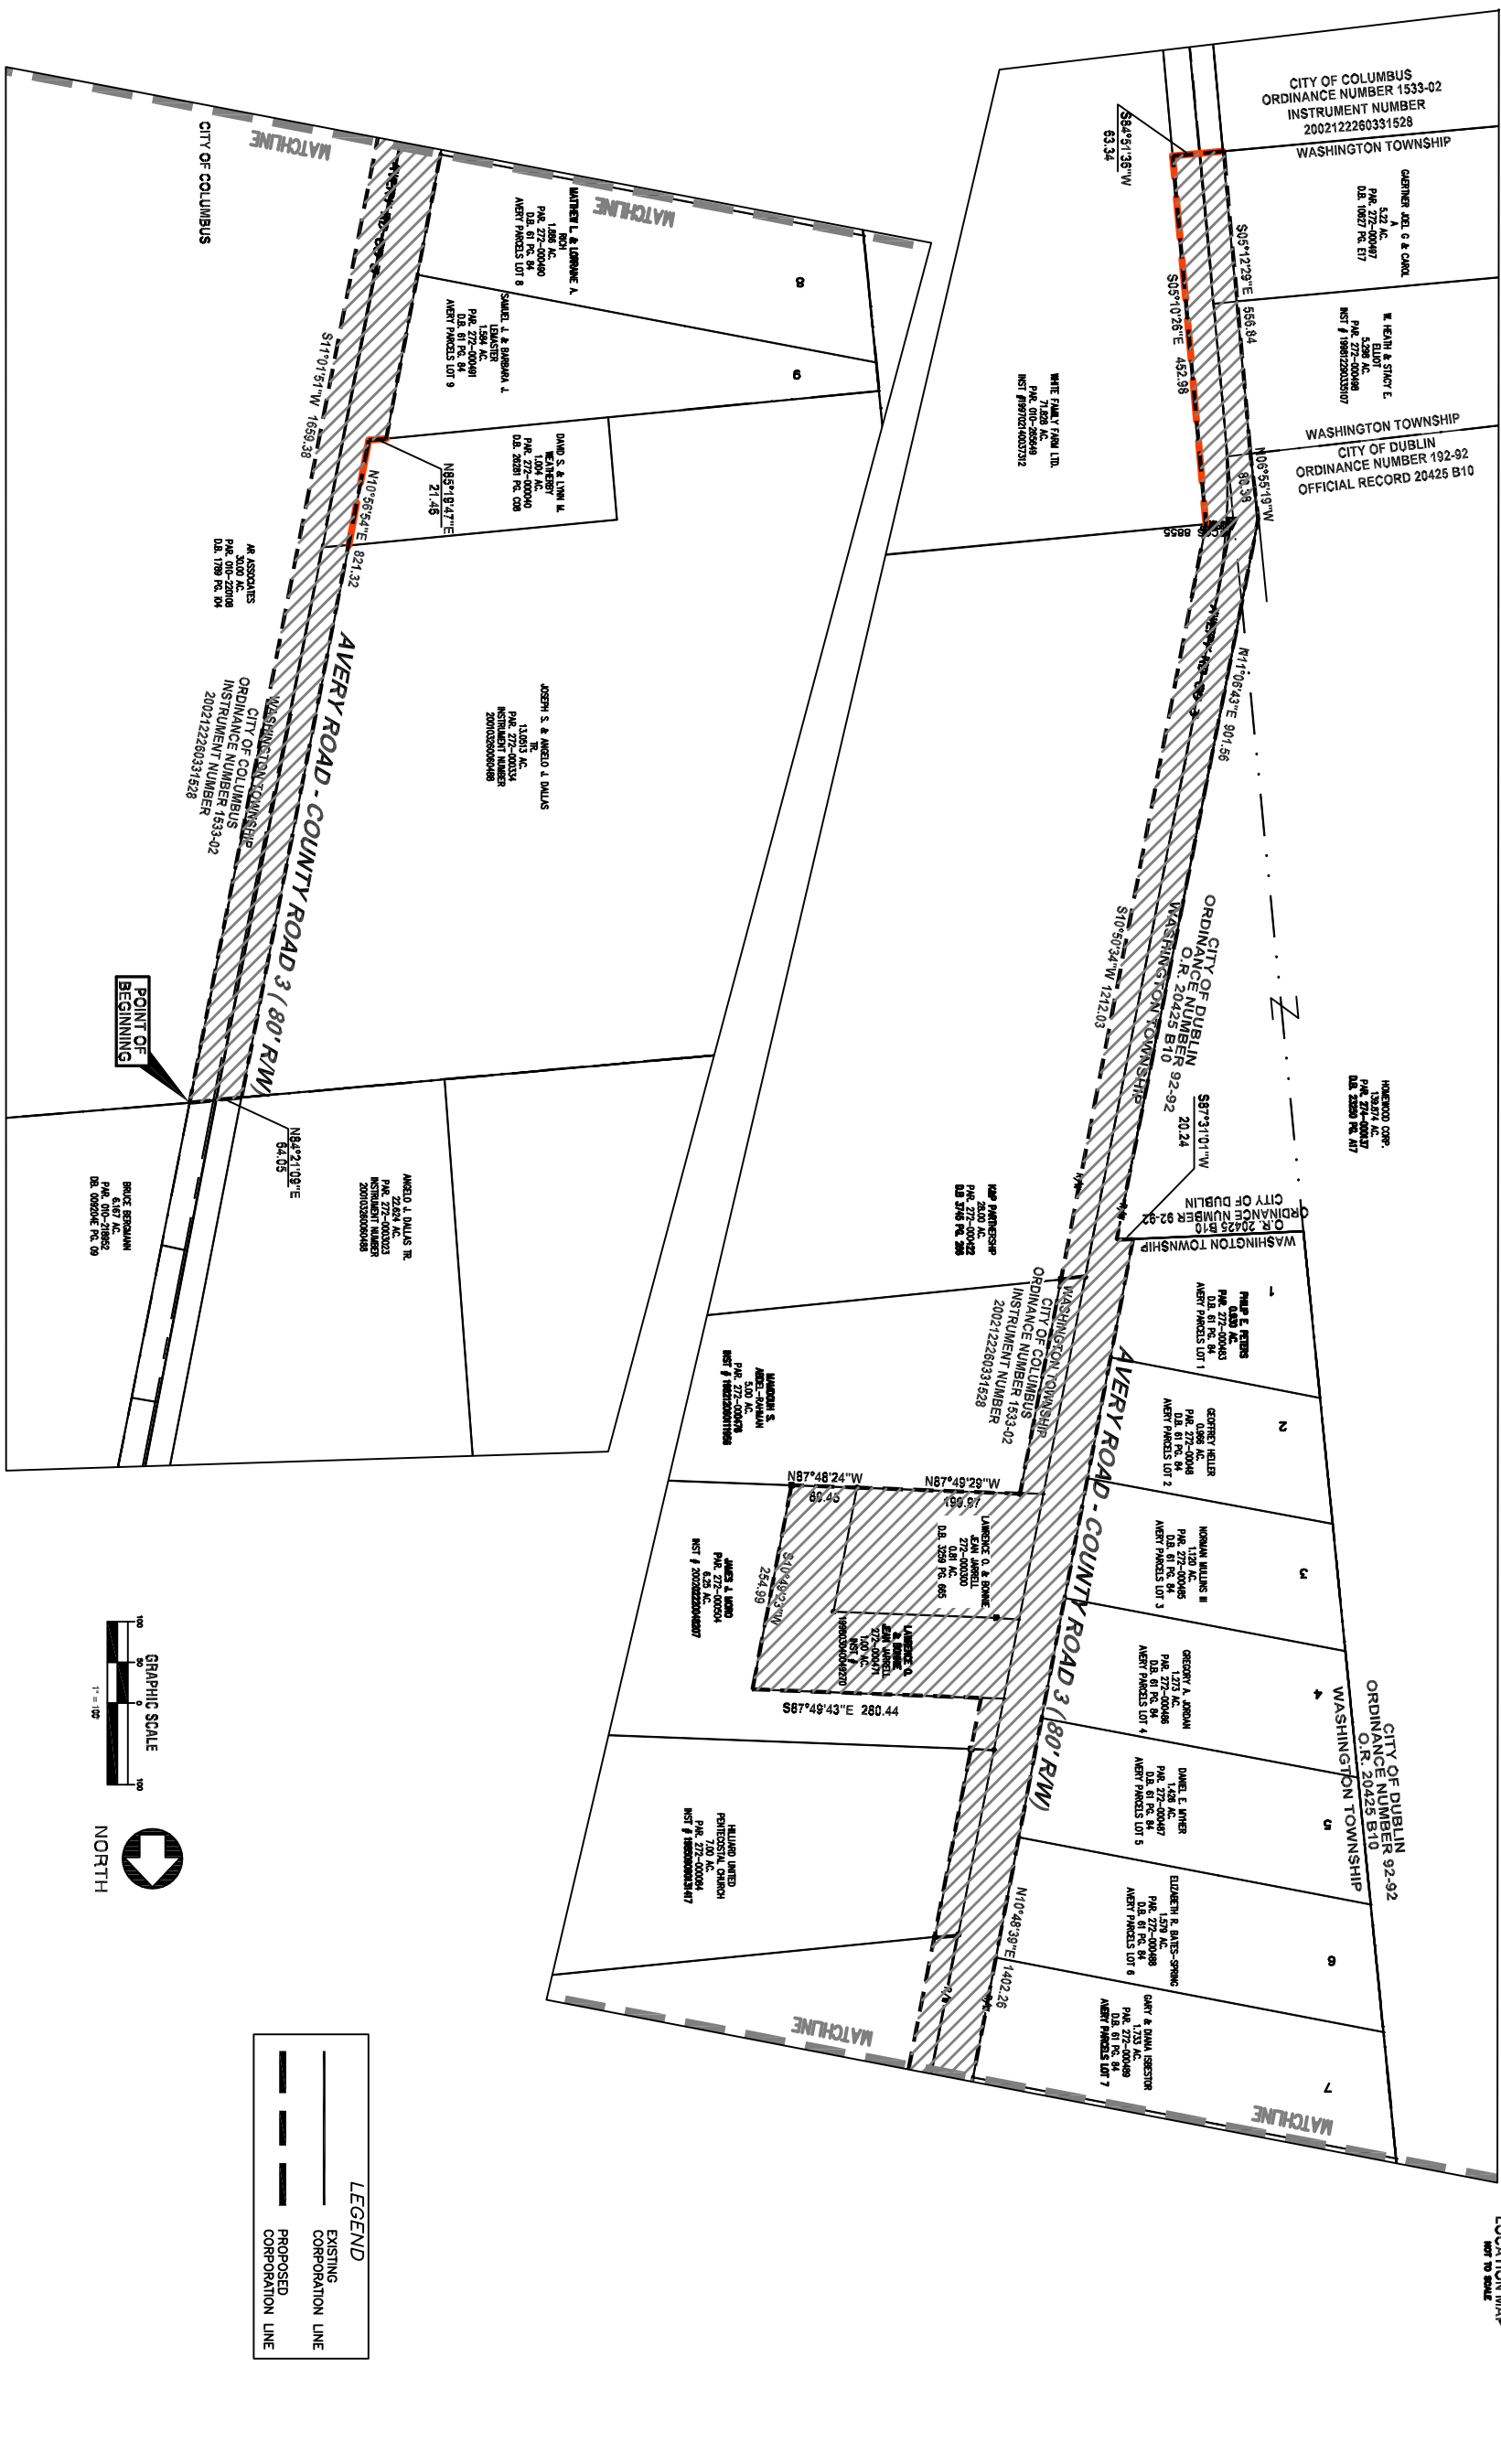


PROPOSED ANNEXATION

SITUATED IN THE STATE OF OHIO, COUNTY OF FRANKLIN, TOWNSHIP OF WASHINGTON, VIRGINIA MILITARY SURVEY NUMBER 3012, BEING 7.193 ± ACRES TO BE ANNEXED TO THE CITY OF COLUMBUS, OHIO.

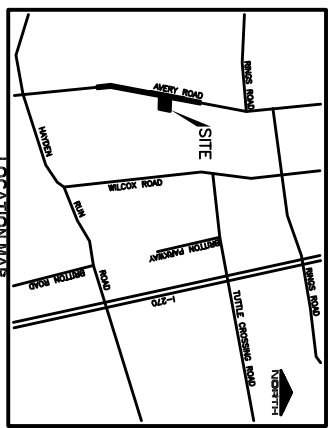

S:\178 Homes - 1378 Avery Rd Contd\1378 master annotation.dwg Wed, Apr 02 2003 - 5:33pm

**PROPOSED ANNEXATION
TO THE CITY OF COLUMBUS**

7.193± ACRES

STATE OF OHIO
J. SCOTT SANDS
55001
REGISTERED PROFESSIONAL ENGINEER

Registered Engineer _____ Date _____

SANDS DECKER LTD.
ENGINEERS PLANNERS

www.sandsdecker.com

4588 Kenny Road
Columbus, Ohio 43220

614 - 538 - 8560
Fax: 614 - 538 - 8561

SCALE: 1" = 200'

REVISIONS:

PROJECT #: 1378