


ANNEXATION AN12-013

± 0.6 Acres in Clinton Township

Guy P. Williams, Jr.

Z:\2-0016-07\dwg\0016-07annx2.dwg Layout1 May 30, 2012 - 12:20:43pm jldjgkri

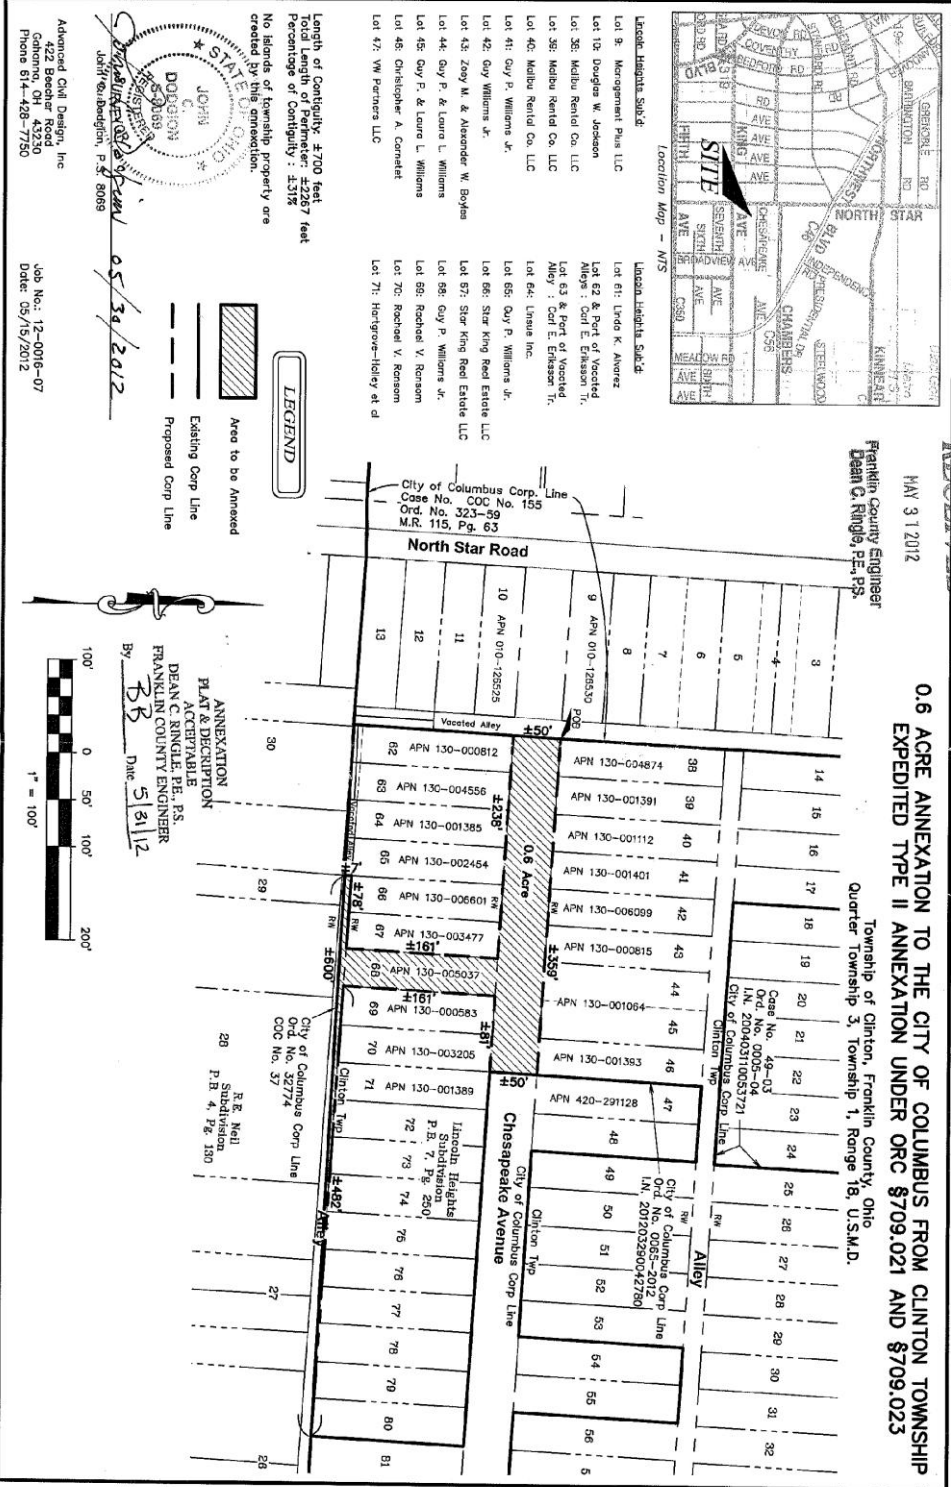

RECEIVED

MAY 31 2012

Franklin County Engineer
 Dean C. Ringle, P.E., P.S.

0.6 ACRE ANNEXATION TO THE CITY OF COLUMBUS FROM CLINTON TOWNSHIP

EXPEDITED TYPE II ANNEXATION UNDER ORC §709.021 AND §709.023

Township of Clinton, Franklin County, Ohio
 Quarter Township 3, Township 1, Range 18, U.S.M.D.



- Lincoln Heights Subdiv.**
- Lot 8: Management Plus LLC
 - Lot 10: Douglas W. Jackson
 - Lot 38: Melba Rental Co. LLC
 - Lot 39: Melba Rental Co. LLC
 - Lot 40: Melba Rental Co. LLC
 - Lot 41: Guy P. Williams Jr.
 - Lot 42: Guy Williams Jr.
 - Lot 43: Zoy M. & Alexander W. Boyles
 - Lot 44: Guy P. & Laura L. Williams
 - Lot 45: Guy P. & Laura L. Williams
 - Lot 46: Christopher A. Carrellet
 - Lot 47: Wm Parsons LLC
- Lincoln Heights Subdiv.**
- Lot 61: Linda K. Amorez
 - Lot 62 & Part of Vacated Alley: Carl E. Erickson, Jr.
 - Lot 63 & Part of Vacated Alley: Carl E. Erickson, Jr.
 - Lot 64: Unlame Inc.
 - Lot 65: Guy P. Williams Jr.
 - Lot 66: Star King Real Estate LLC
 - Lot 67: Star King Real Estate LLC
 - Lot 68: Guy P. Williams Jr.
 - Lot 69: Rochael V. Rensom
 - Lot 70: Rochael V. Rensom
 - Lot 71: Harigrow-Holley et d

Length of Contiguity: ±700 feet
 Total Length of Perimeter: ±2267 feet
 Percentage of Contiguity: ±33%

No Islands of township property are created by this annexation.

Advanced Civil Design, Inc.
 422 Beecher Road
 Columbus, OH 43250
 Phone 614-428-7750

Job No.: 13-0016-07
 Date: 05/15/2012

John S. Dodgion
 State of Ohio
 Notary Public
 My Comm. Expires 05/31/2012