
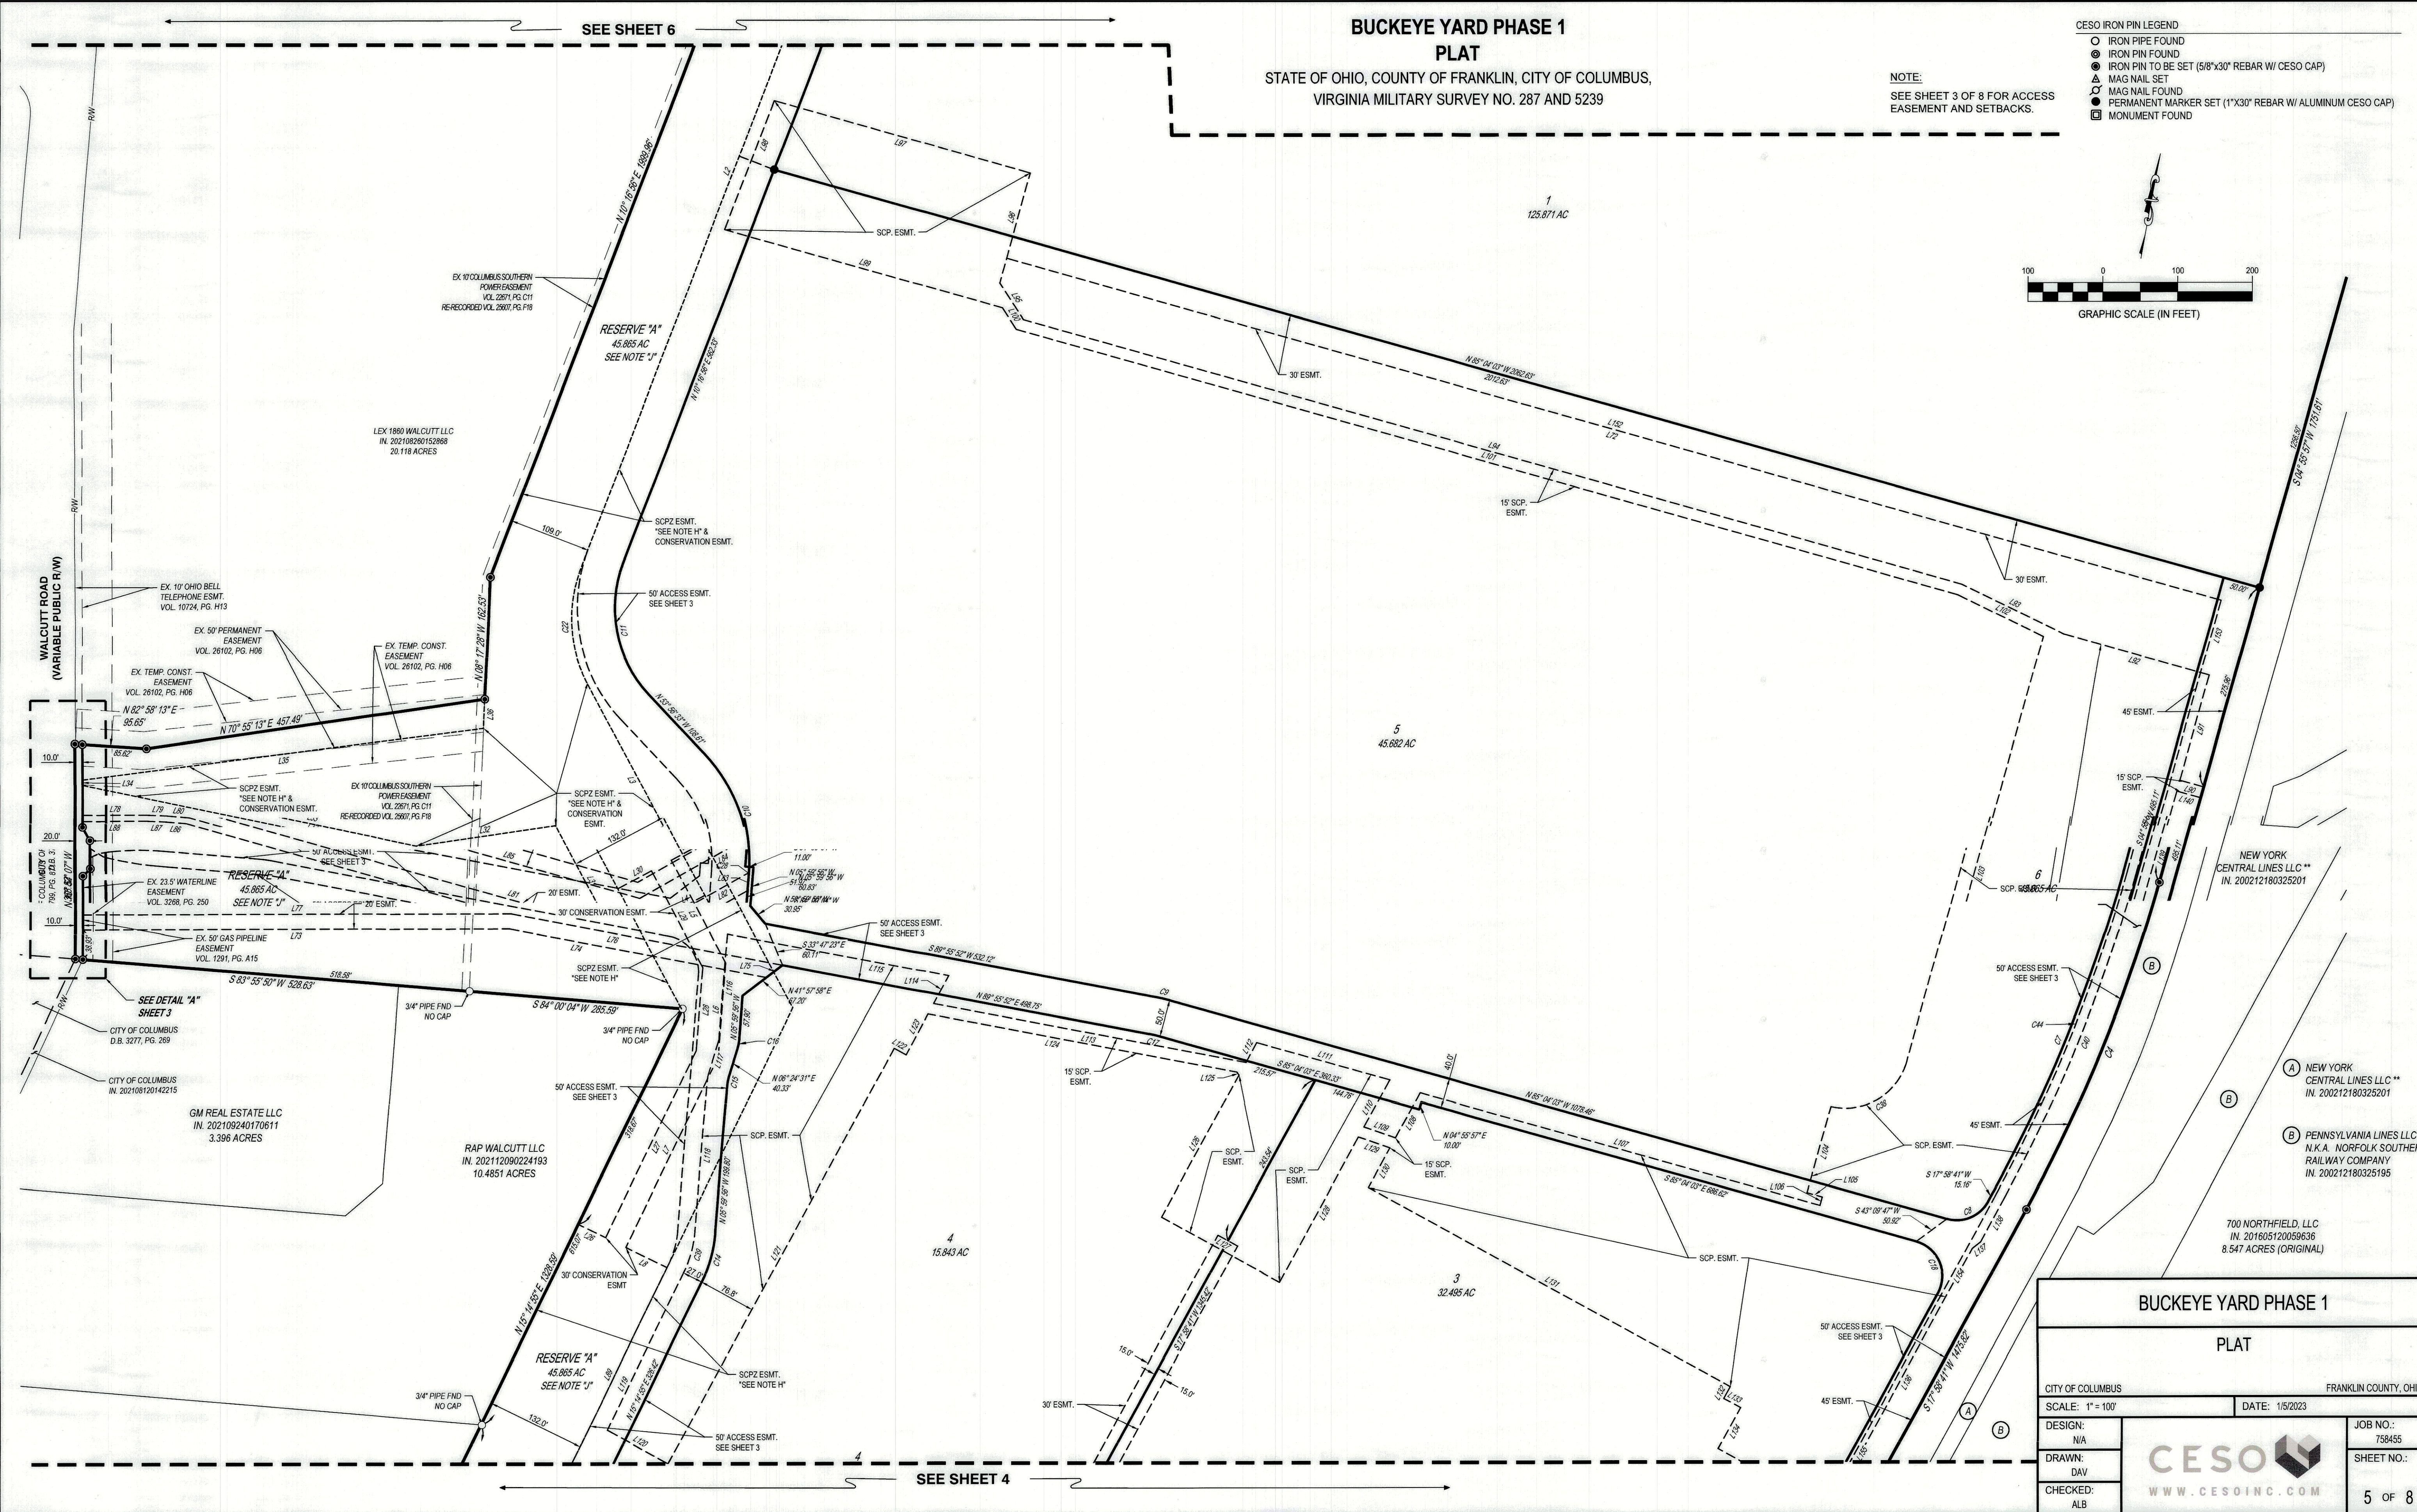


**BUCKEYE YARD PHASE 1
PLAT**
STATE OF OHIO, COUNTY OF FRANKLIN, CITY OF COLUMBUS,
VIRGINIA MILITARY SURVEY NO. 287 AND 5239

- CESO IRON PIN LEGEND**
- IRON PIPE FOUND
 - IRON PIN FOUND
 - ⊙ IRON PIN TO BE SET (5/8"x30" REBAR W/ CESO CAP)
 - ⊕ MAG NAIL SET
 - ⊖ MAG NAIL FOUND
 - ⊙ PERMANENT MARKER SET (1"x30" REBAR W/ ALUMINUM CESO CAP)
 - ⊠ MONUMENT FOUND

NOTE:
SEE SHEET 3 OF 8 FOR ACCESS
EASEMENT AND SETBACKS.

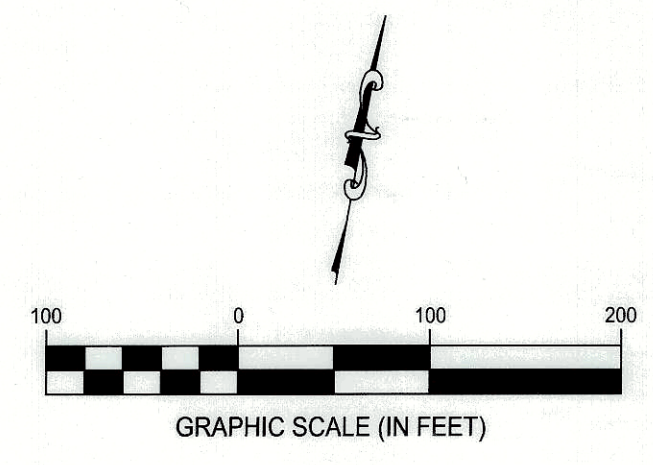

BUCKEYE YARD PHASE 1 PLAT	
CITY OF COLUMBUS	FRANKLIN COUNTY, OHIO
SCALE: 1" = 100'	DATE: 1/5/2023
DESIGN: N/A	JOB NO.: 758455
DRAWN: DAV	SHEET NO.: 5 OF 8
CHECKED: ALB	WWW.CESOINC.COM