


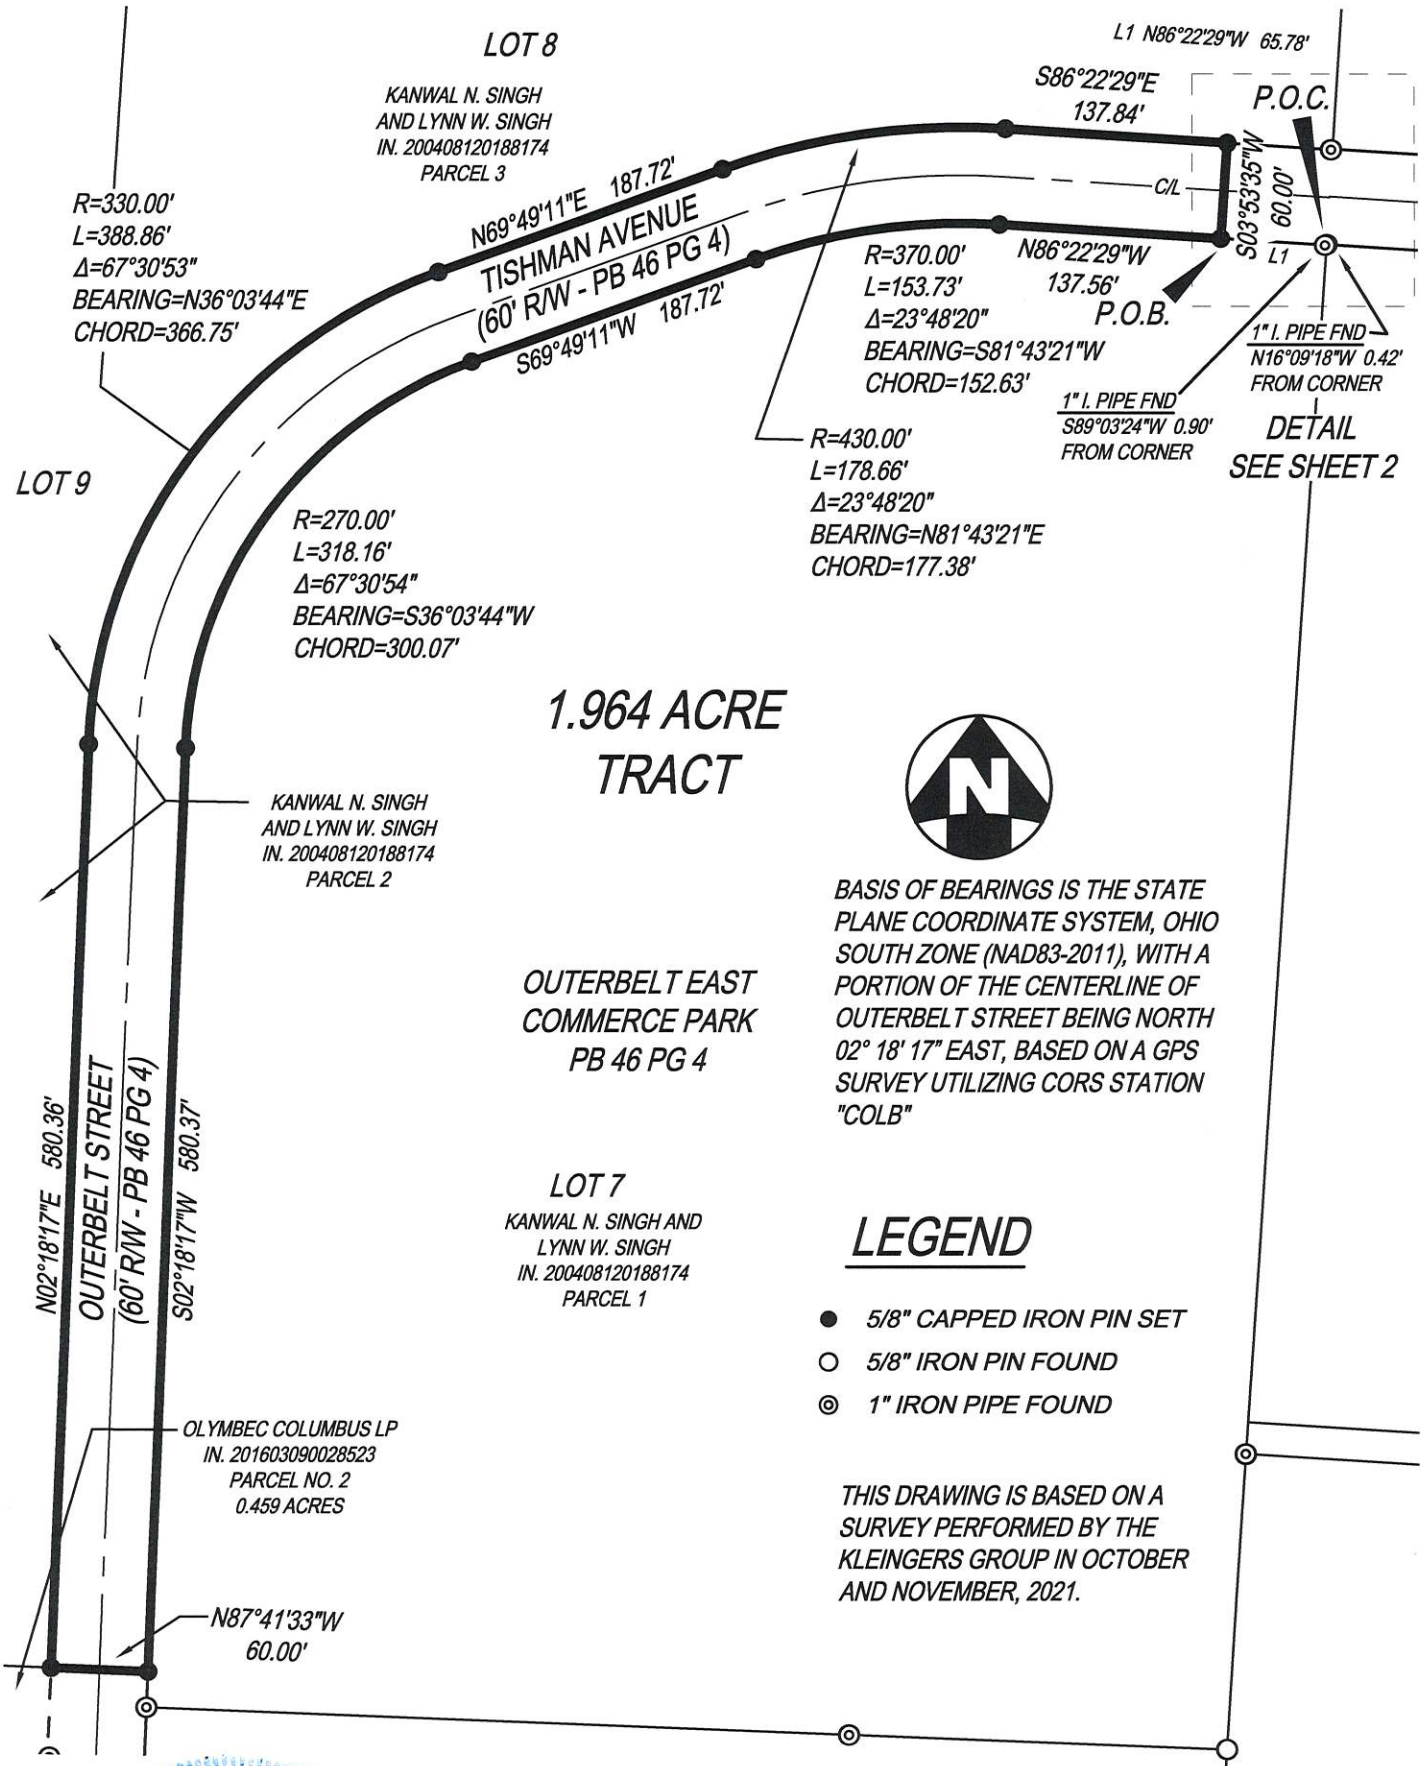



I HEREBY CERTIFY THAT THIS PLAT IS BASED UPON A FIELD SURVEY MADE UNDER MY DIRECTION.

Michael L. Keller

MICHAEL L. KELLER
OHIO PROFESSIONAL SURVEYOR NO. 7978

11/30/2021
DATE

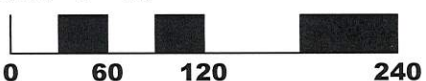 CIVIL ENGINEERING SURVEYING LANDSCAPE ARCHITECTURE www.kleingers.com 350 Worthington Rd Suite B Westerville, OH 43082 614.882.4311	1.964 ACRE TRACT PART OF OUTERBELT STREET AND TISHMAN AVENUE PB 46 PG 4 CITY OF COLUMBUS, FRANKLIN COUNTY, OH	PROJECT NO: 210856.000
		DATE: 11/30/2021
		SCALE: 1" = 120'
		
		SHEET NO. 1 OF 2

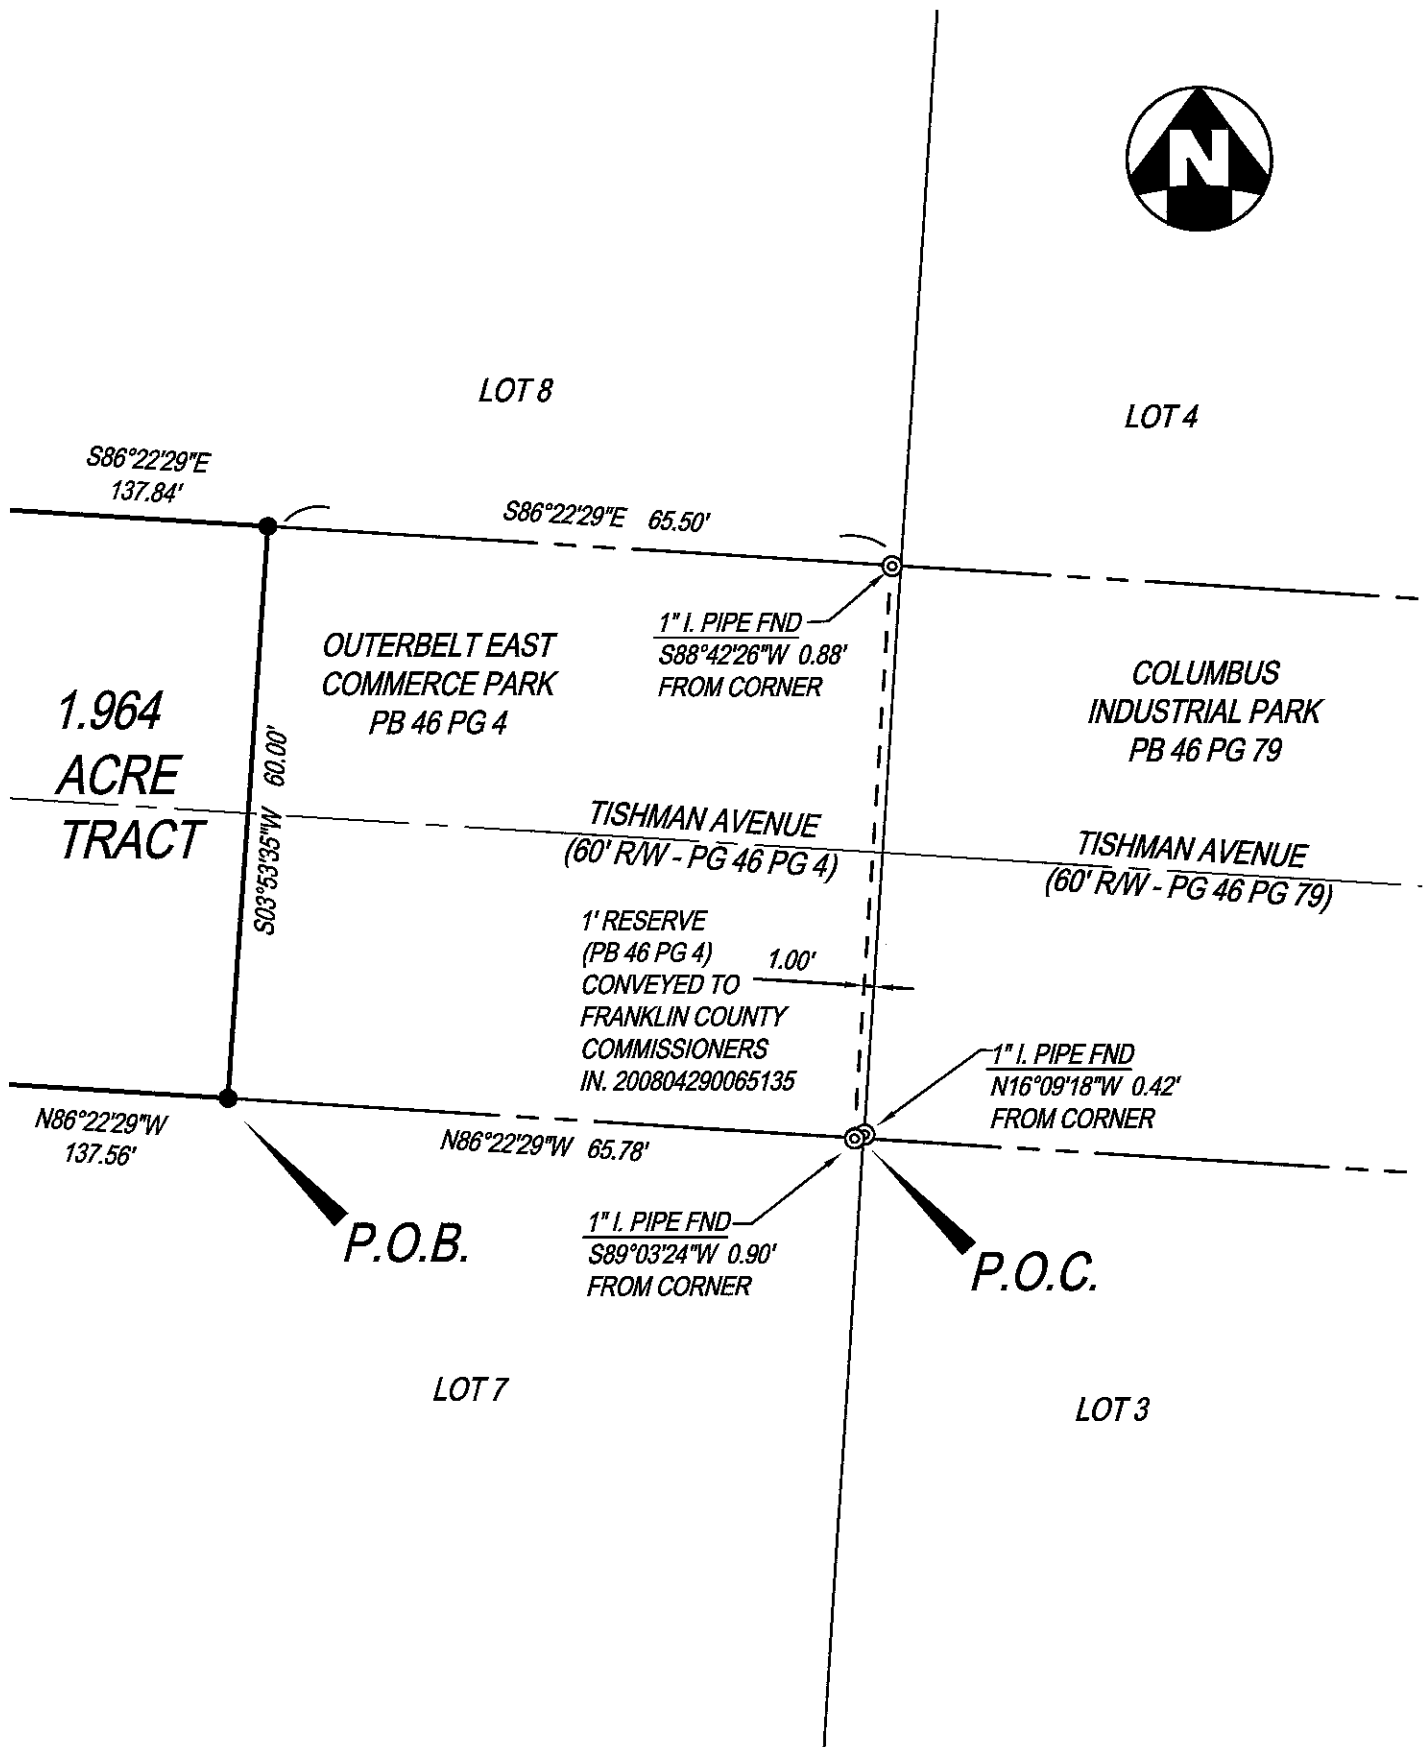

 THE KLEINGERS GROUP	CIVIL ENGINEERING SURVEYING LANDSCAPE ARCHITECTURE www.kleingers.com 350 Worthington Rd Suite B Westerville, OH 43082 614.882.4311	1.964 ACRE TRACT PART OF OUTERBELT STREET AND TISHMAN AVENUE PB 46 PG 4 CITY OF COLUMBUS, FRANKLIN COUNTY, OH	PROJECT NO: 210856.000 DATE: 11/30/2021 SCALE: 1" = 20'  SHEET NO. 2 OF 2
---	--	---	--