


FRANKLIN COUNTY
V.M.S. 1393
CITY OF COLUMBUS

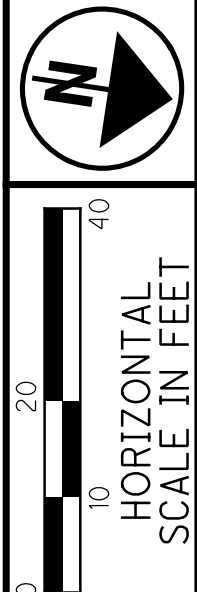

PID NO.
105736


R/W DESIGNER
NLC
R/W REVIEWER
TDM

**RIGHT OF WAY TOPO SHEET
BEGIN TO STA. 4+50.00**

**FRA-SOUDER AVENUE
TRAIL**

6 / 13

155
162

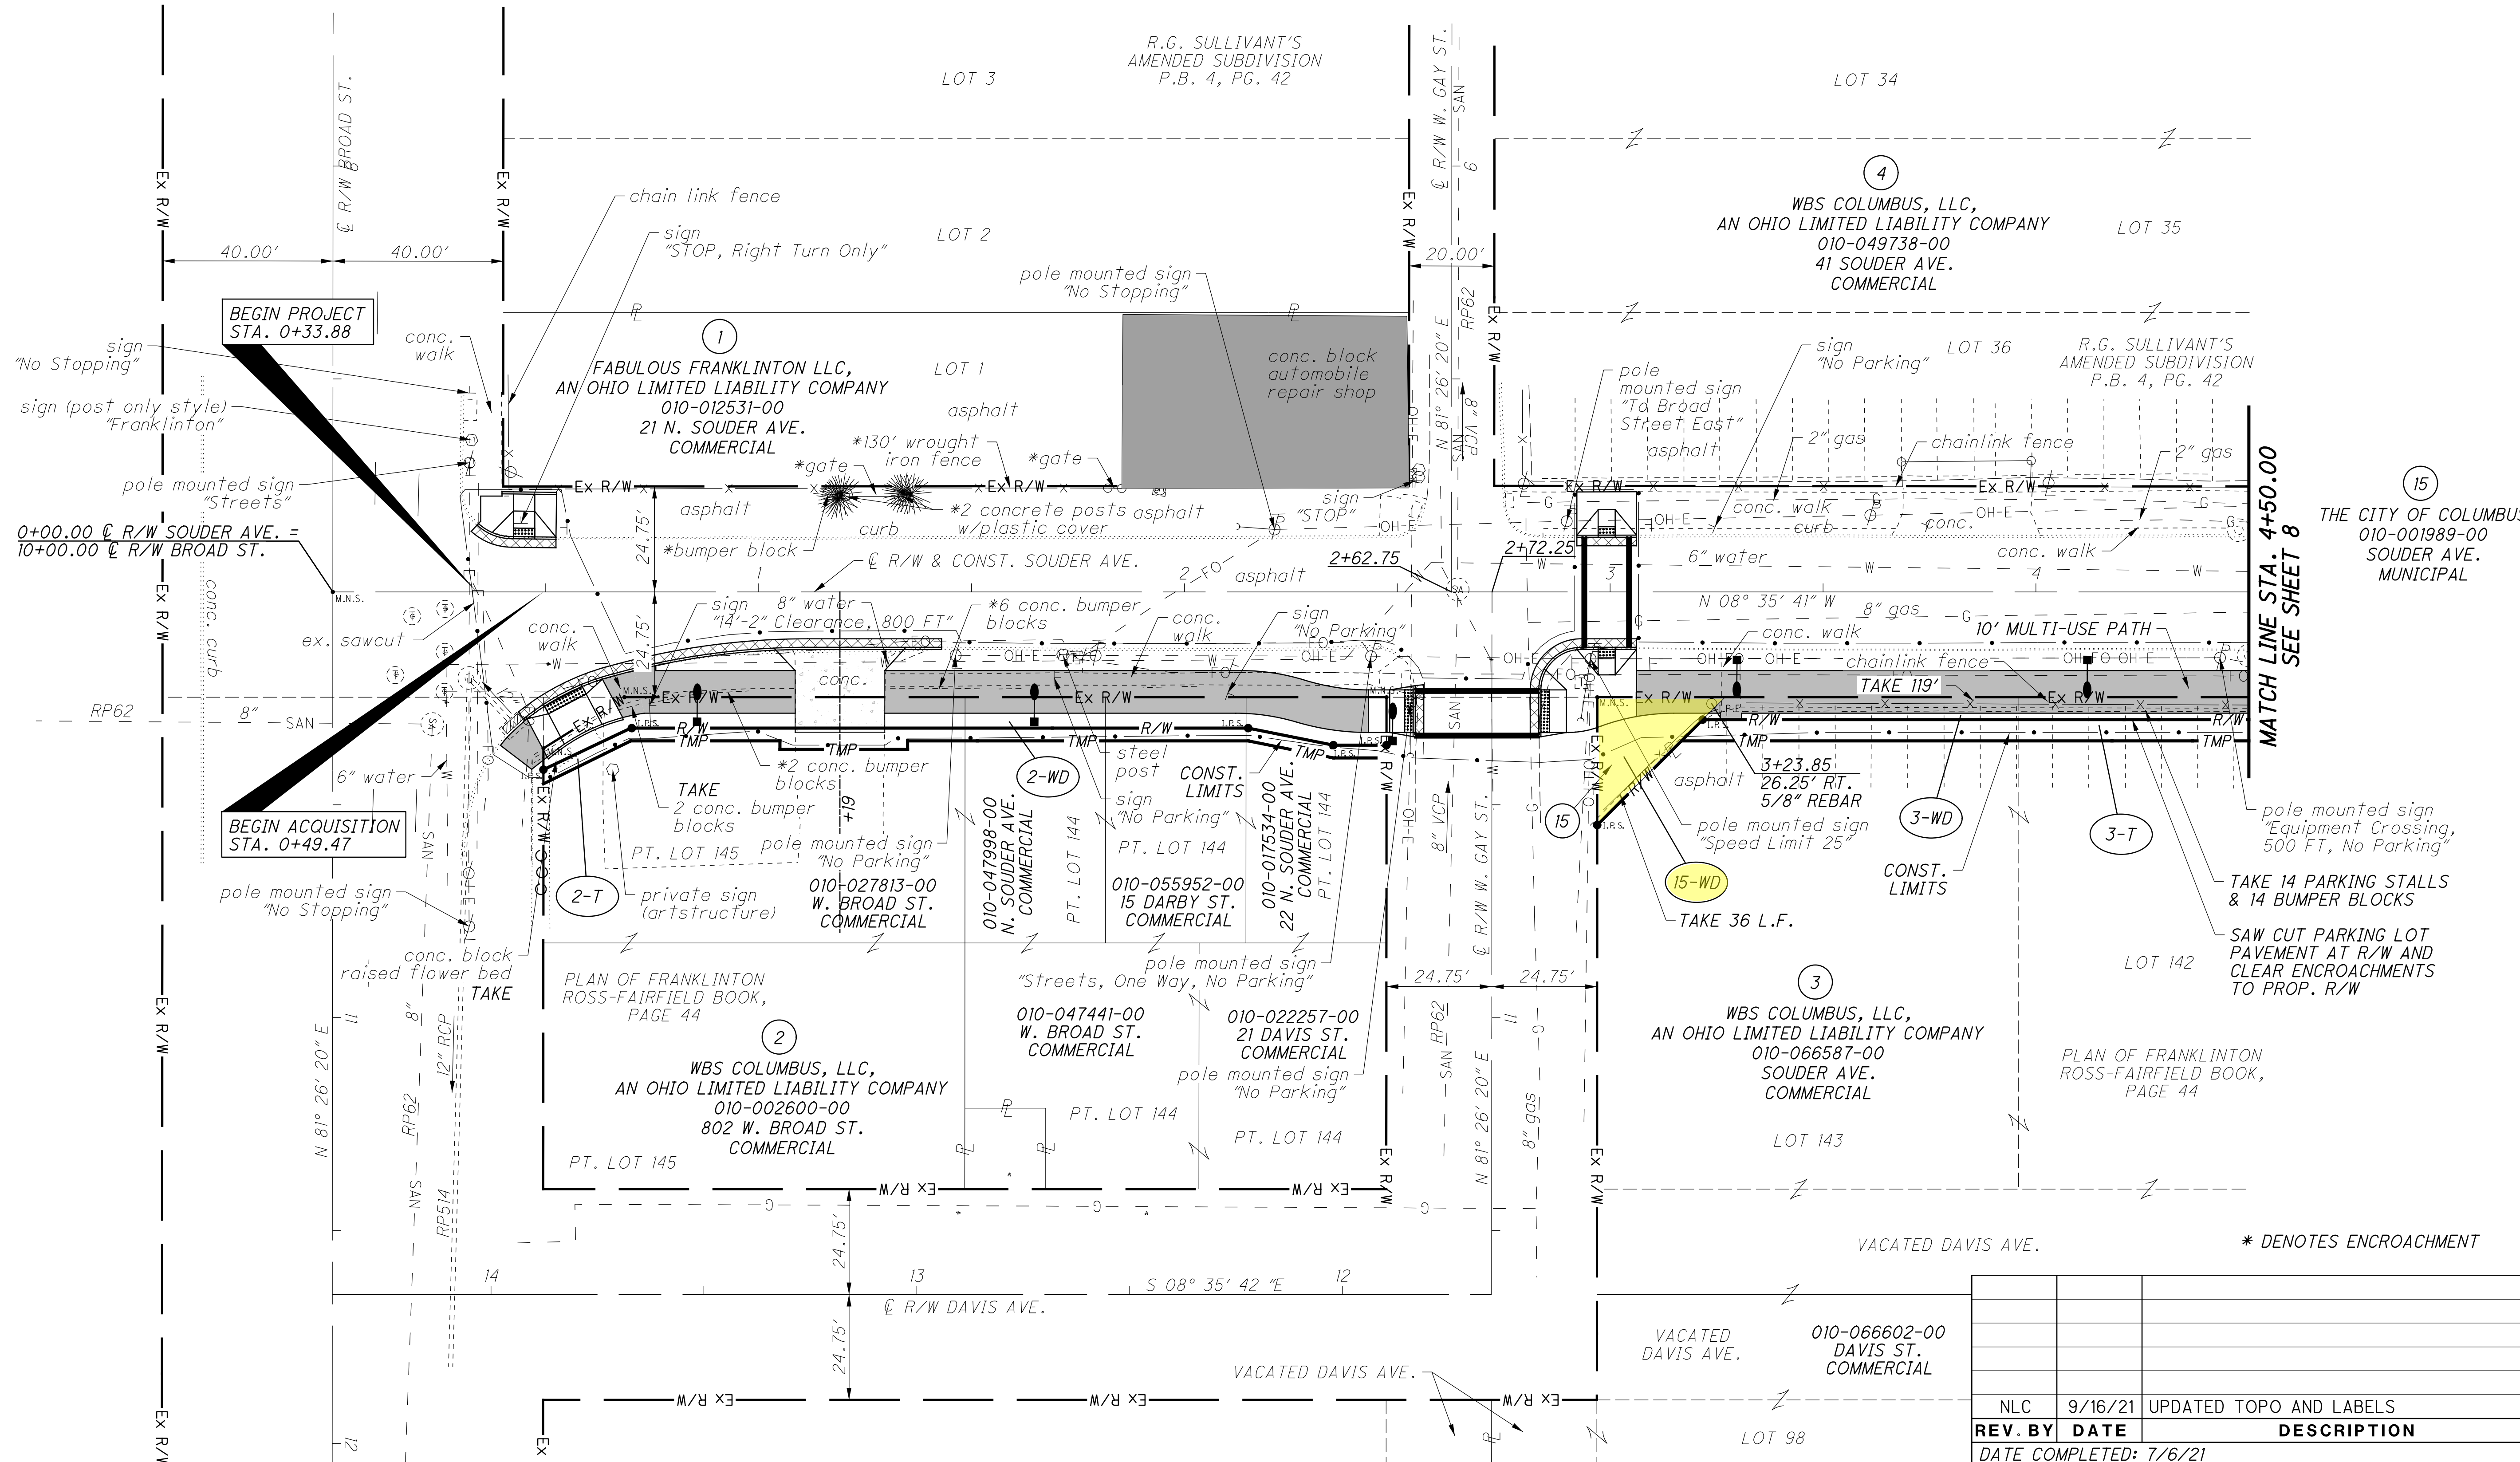

REV. BY	DATE	DESCRIPTION
NLC	9/16/21	UPDATED TOPO AND LABELS
DATE COMPLETED: 7/6/21		


O:\2018\2018260\Columbus - Souder Ave Connector\Design\RW\Sheets\105736-RT001.dgn 105736-RT001 9/29/2021 8:22:39 AM nconner

- (A) 2+35.00, 39.00' RT.
- (B) 1+35.00, 35.00' RT.
- (C) 1+05.00, 35.00' RT.

FRANKLIN COUNTY
V.M.S. 1393
CITY OF COLUMBUS

LINE TABLE

LINE	BEARING	DISTANCE
L1	N 81°26'20" E	11.25'
L2	S 08°35'41" E	12.48'
L3	S 34°00'16" E	22.72'
L4	S 08°35'41" E	12.48'
L5	S 02°42'54" W	20.40'
L6	S 08°35'41" E	80.00'
L7	N 81°24'19" E	2.00'
L8	S 08°35'41" E	30.00'
L9	S 81°24'19" W	2.00'
L10	S 08°35'41" E	35.00'
L11	N 53°34'41" W	7.43'
L12	N 53°34'41" W	7.07'
L13	N 08°35'41" W	30.00'
L14	S 53°34'41" E	42.44'
L15	S 81°26'20" W	30.00'

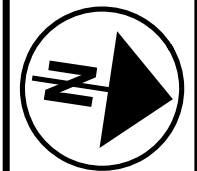


HORIZONTAL SCALE IN FEET

PID NO. 105736

R/W DESIGNER: NLC
R/W REVIEWER: TDM

RIGHT OF WAY BOUNDARY SHEET
BEGIN TO STA. 4+50.00

FRA-SOUDER AVENUE TRAIL

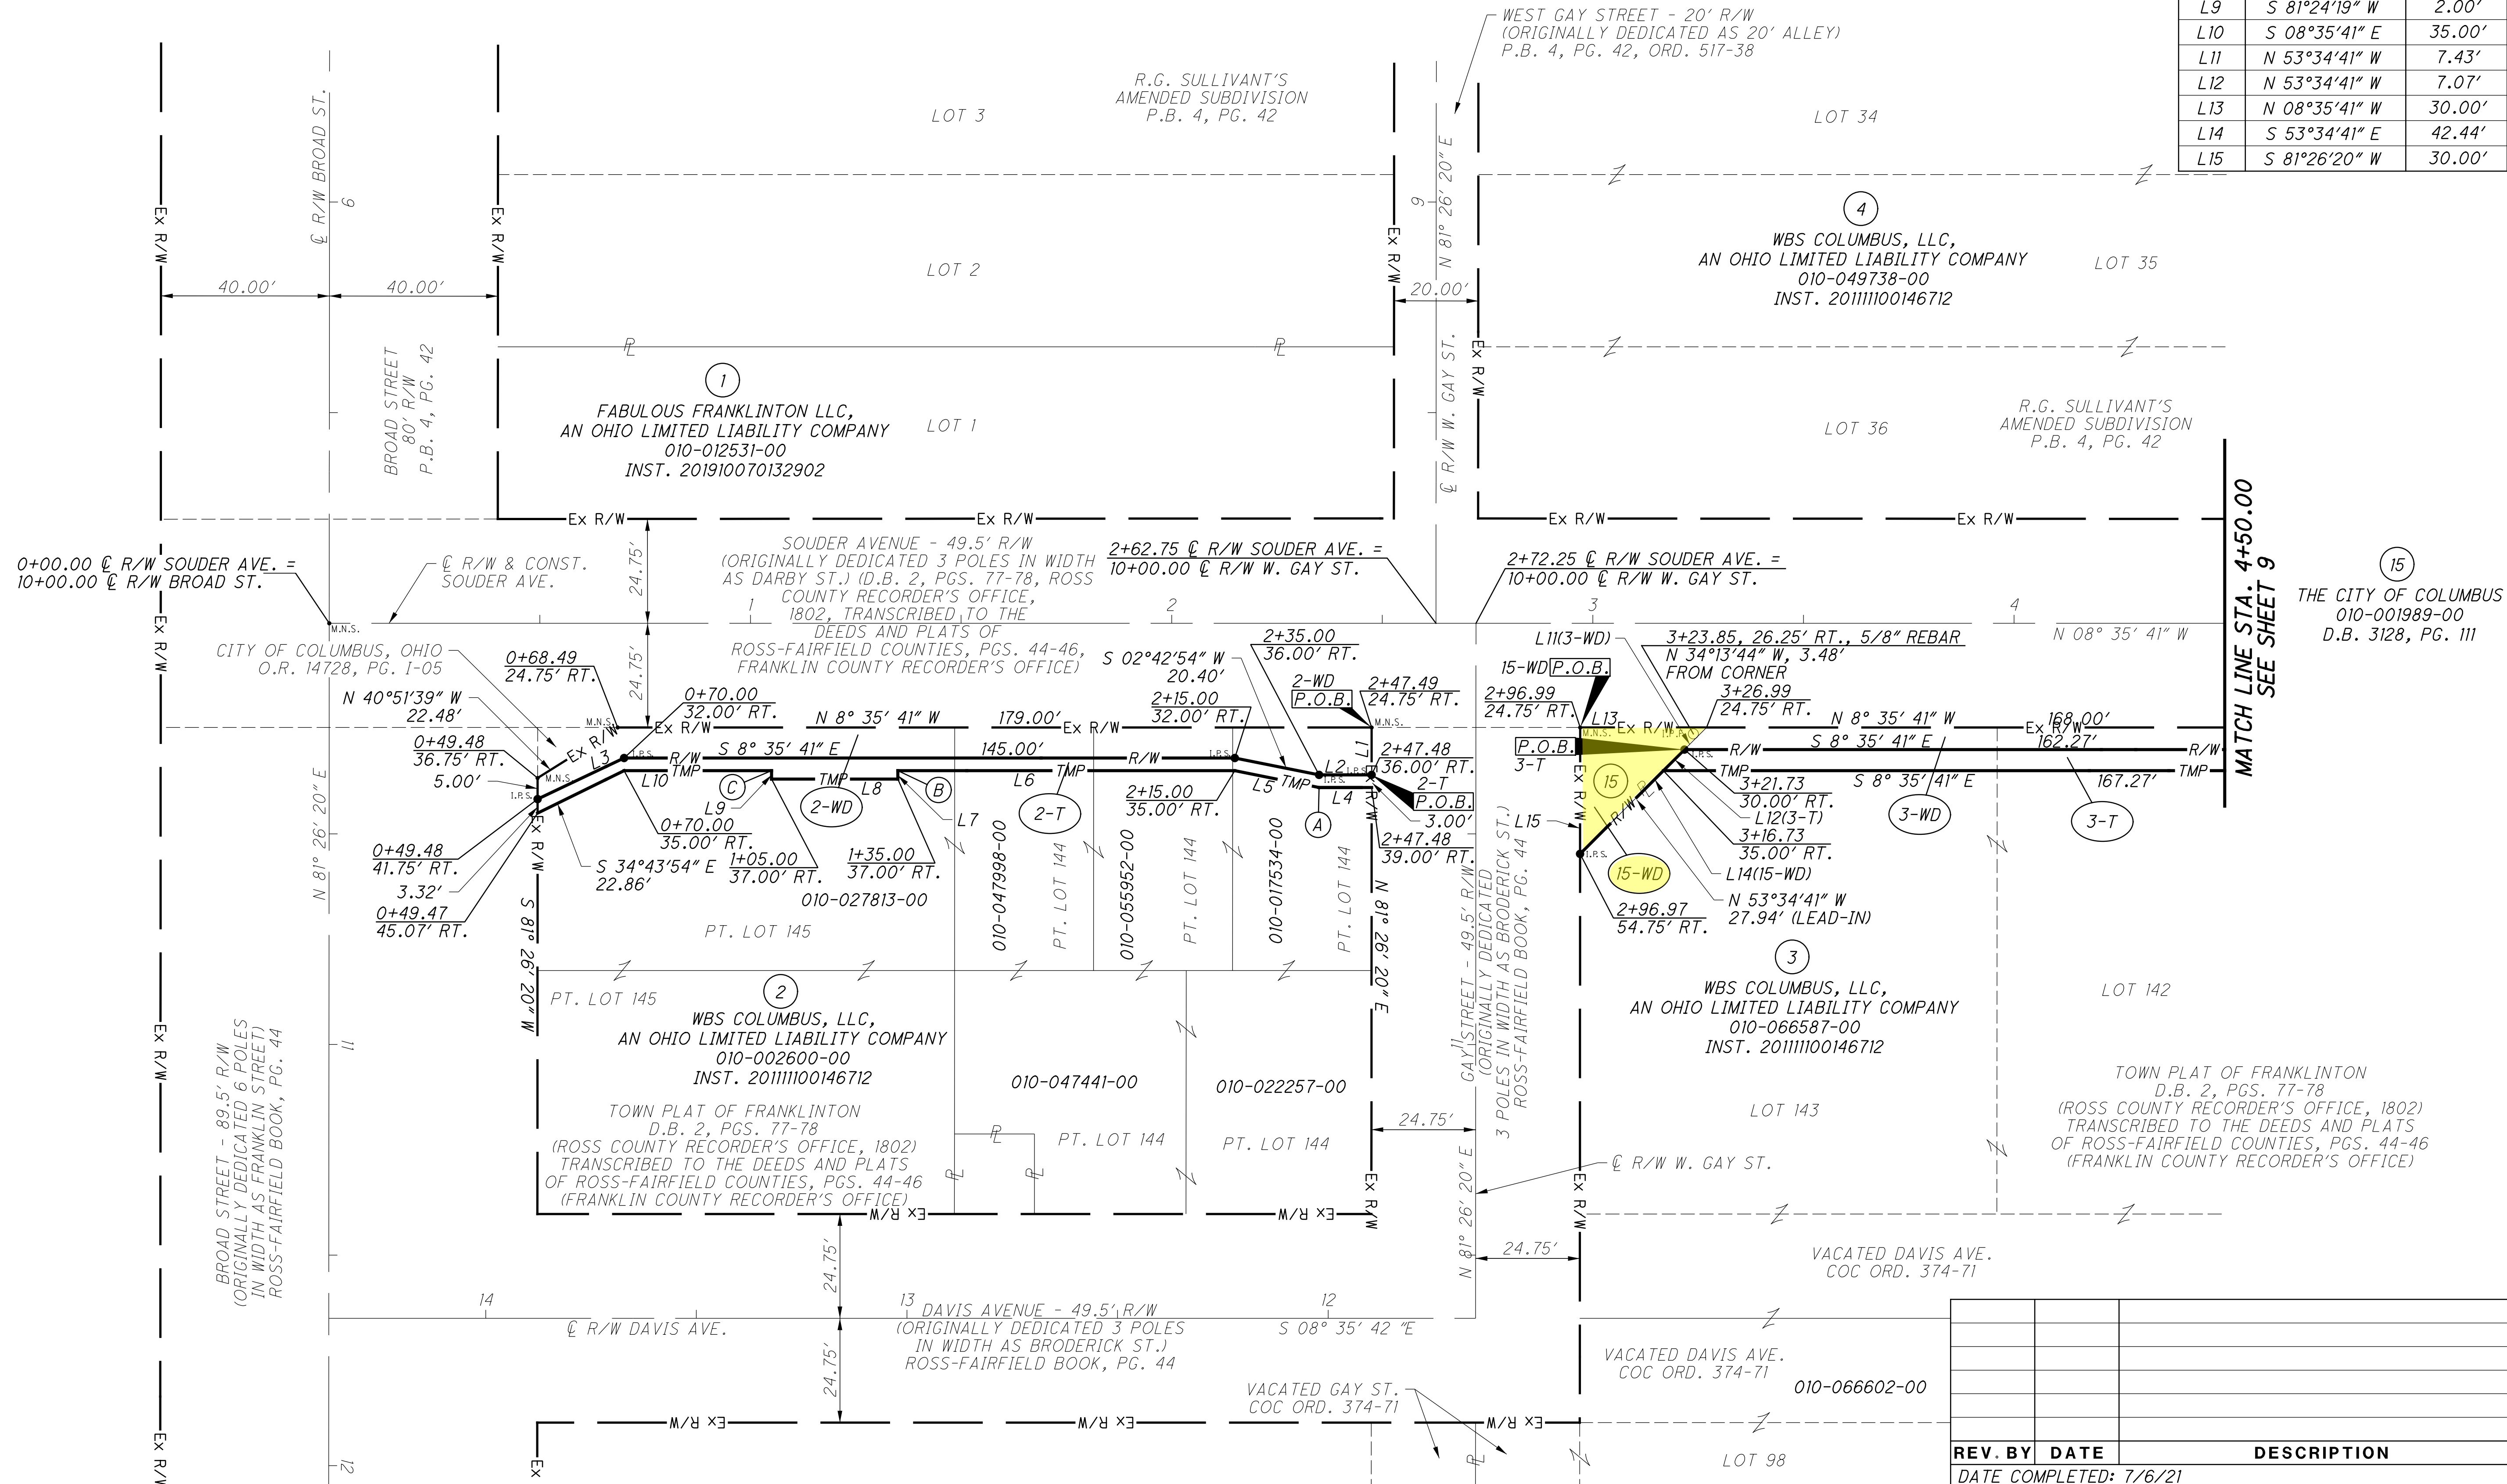

REV. BY	DATE	DESCRIPTION

DATE COMPLETED: 7/6/21

O:\2018\2018260\Columbus - Souder Ave Connector\Design\RW\Sheets\105736_RB001.dgn 105736_RB001 9/29/2021 8:22:42 AM nconner