
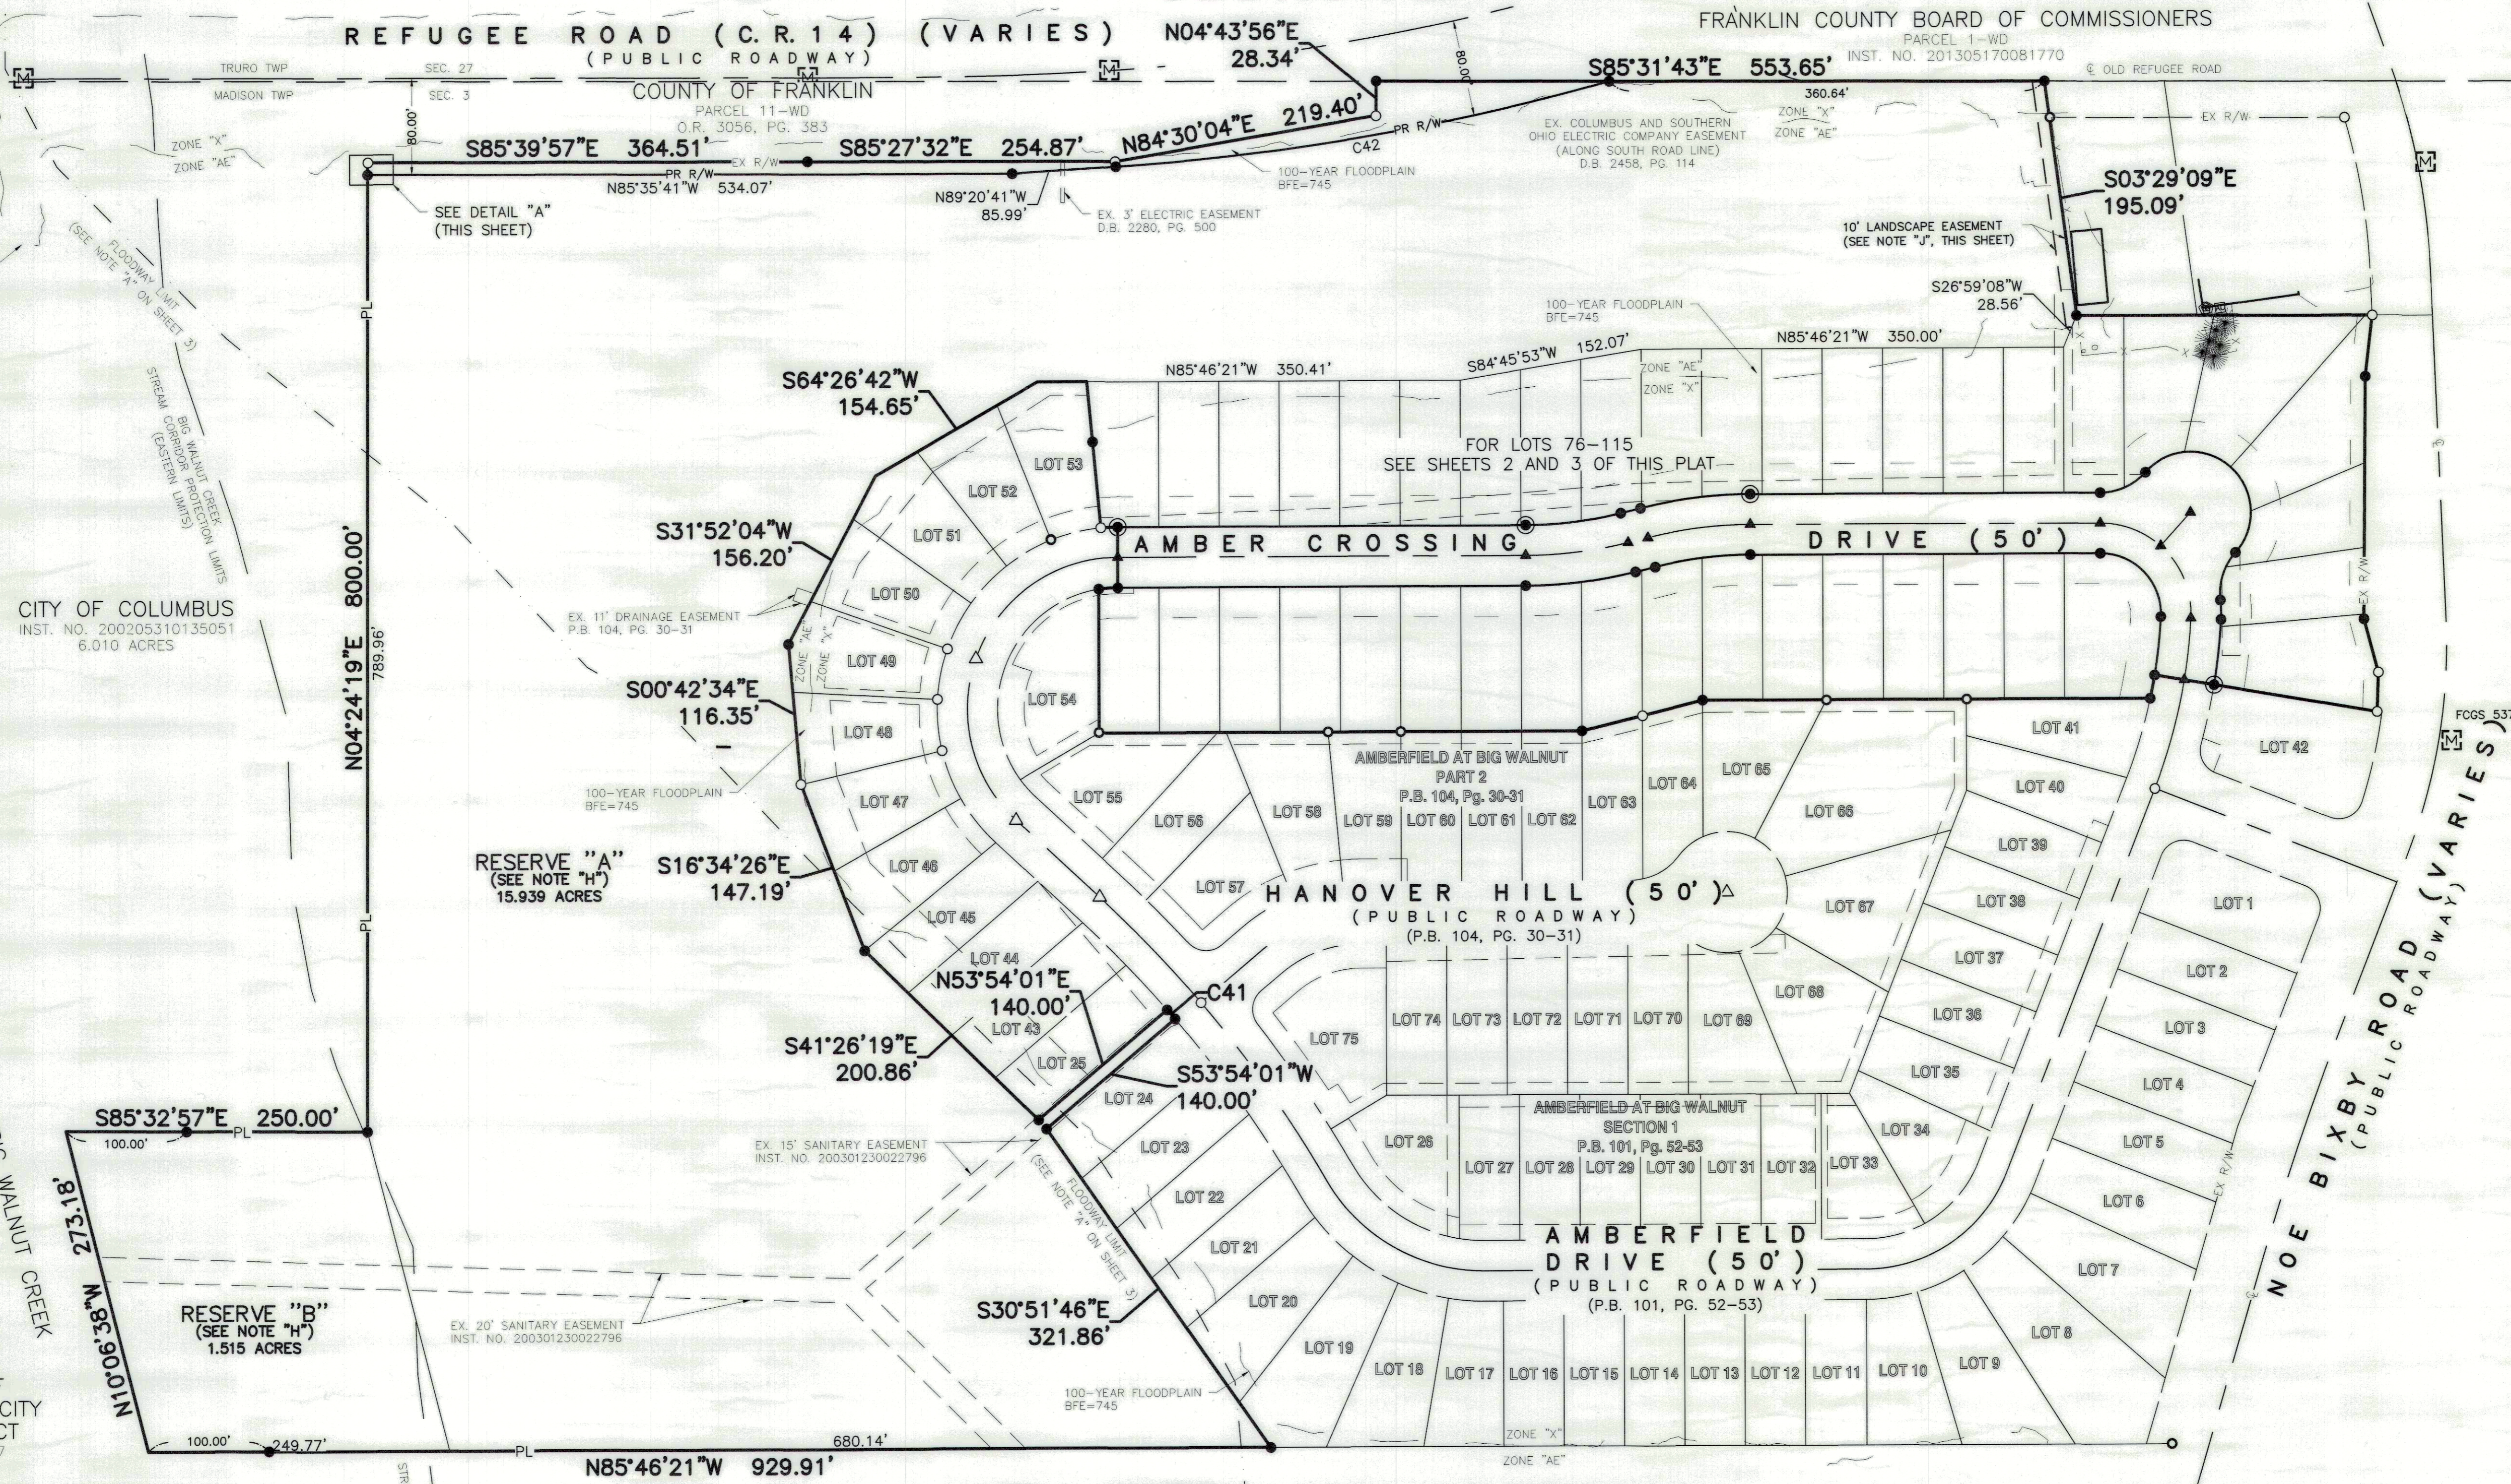
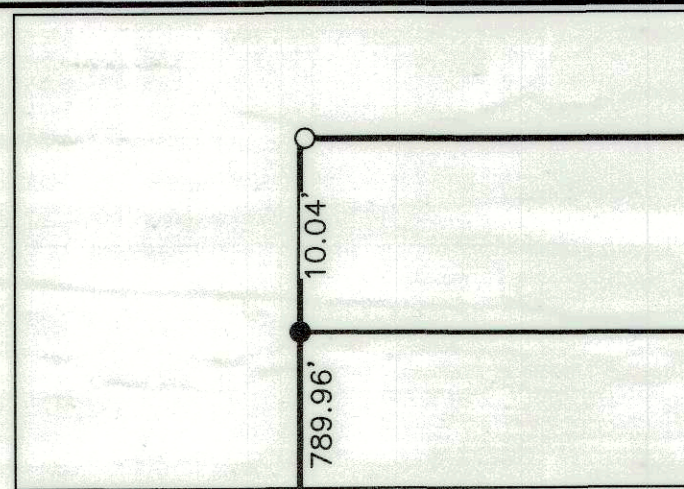


FINAL PLAT

AMBERFIELD AT BIG WALNUT

SECTION 3

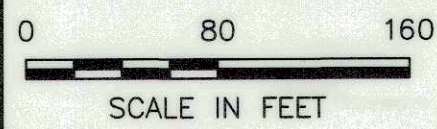

CURVE TABLE					
NO.	LENGTH	RADIUS	DELTA	CHORD	CHORD BEARING
C41	10.00'	168.38'	003°24'12"	10.00'	S36°37'27"E
C42	415.54'	1989.86'	011°57'54"	414.78'	N84°40'22"E

- Legend**
- ⊕ Centerline
 - R/W Right-of-Way
 - Iron Pin Found (IPF)
 - Iron Pin Set
 - Iron Pipe Found (IPF)
 - △ Mag Nail Found
 - ▲ Mag Nail Set
 - ⊙ Permanent Marker Set
 - 100 Lot Number

E. P. FERRIS
AND ASSOCIATES
INC.
880 KING AVENUE
COLUMBUS, OHIO 43212
(614) 299-2999
(614) 299-2992 (FAX)
www.EPFERRIS.com

Drawing: M:\1156002_Amberfield\BigWalnut\Part3\DWG\Production Drawings\Plat\1156002_Plat.dwg Saved on: 10-08-20 11:52 Revised by: jecfrin