


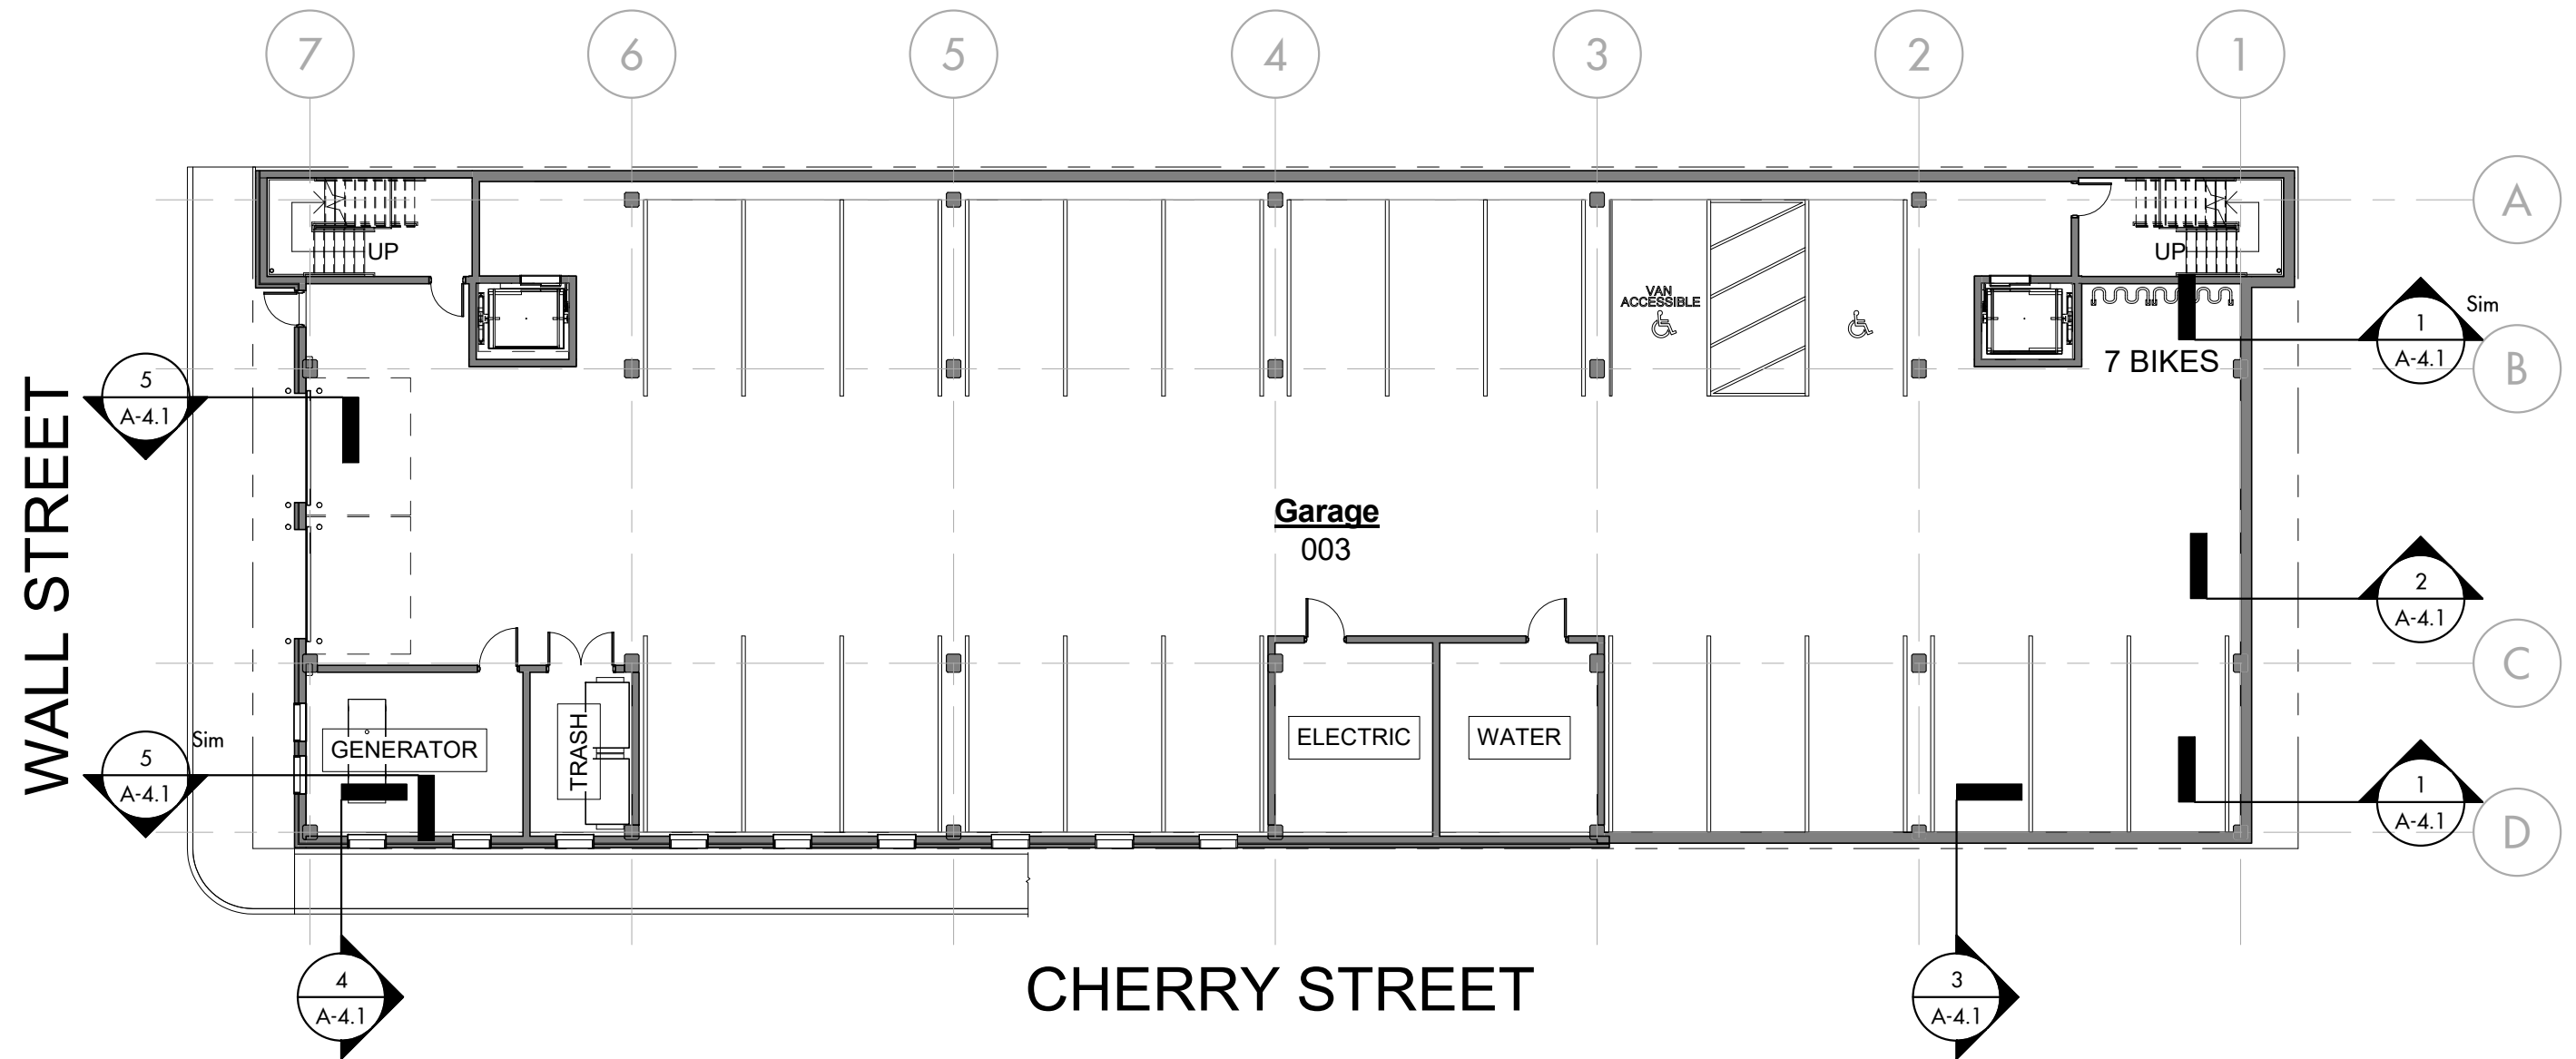


Floor 0 Plan
 1/16" = 1'-0"



HIGH & CHERRY STREET APARTMENTS

AUGUST 15, 2018

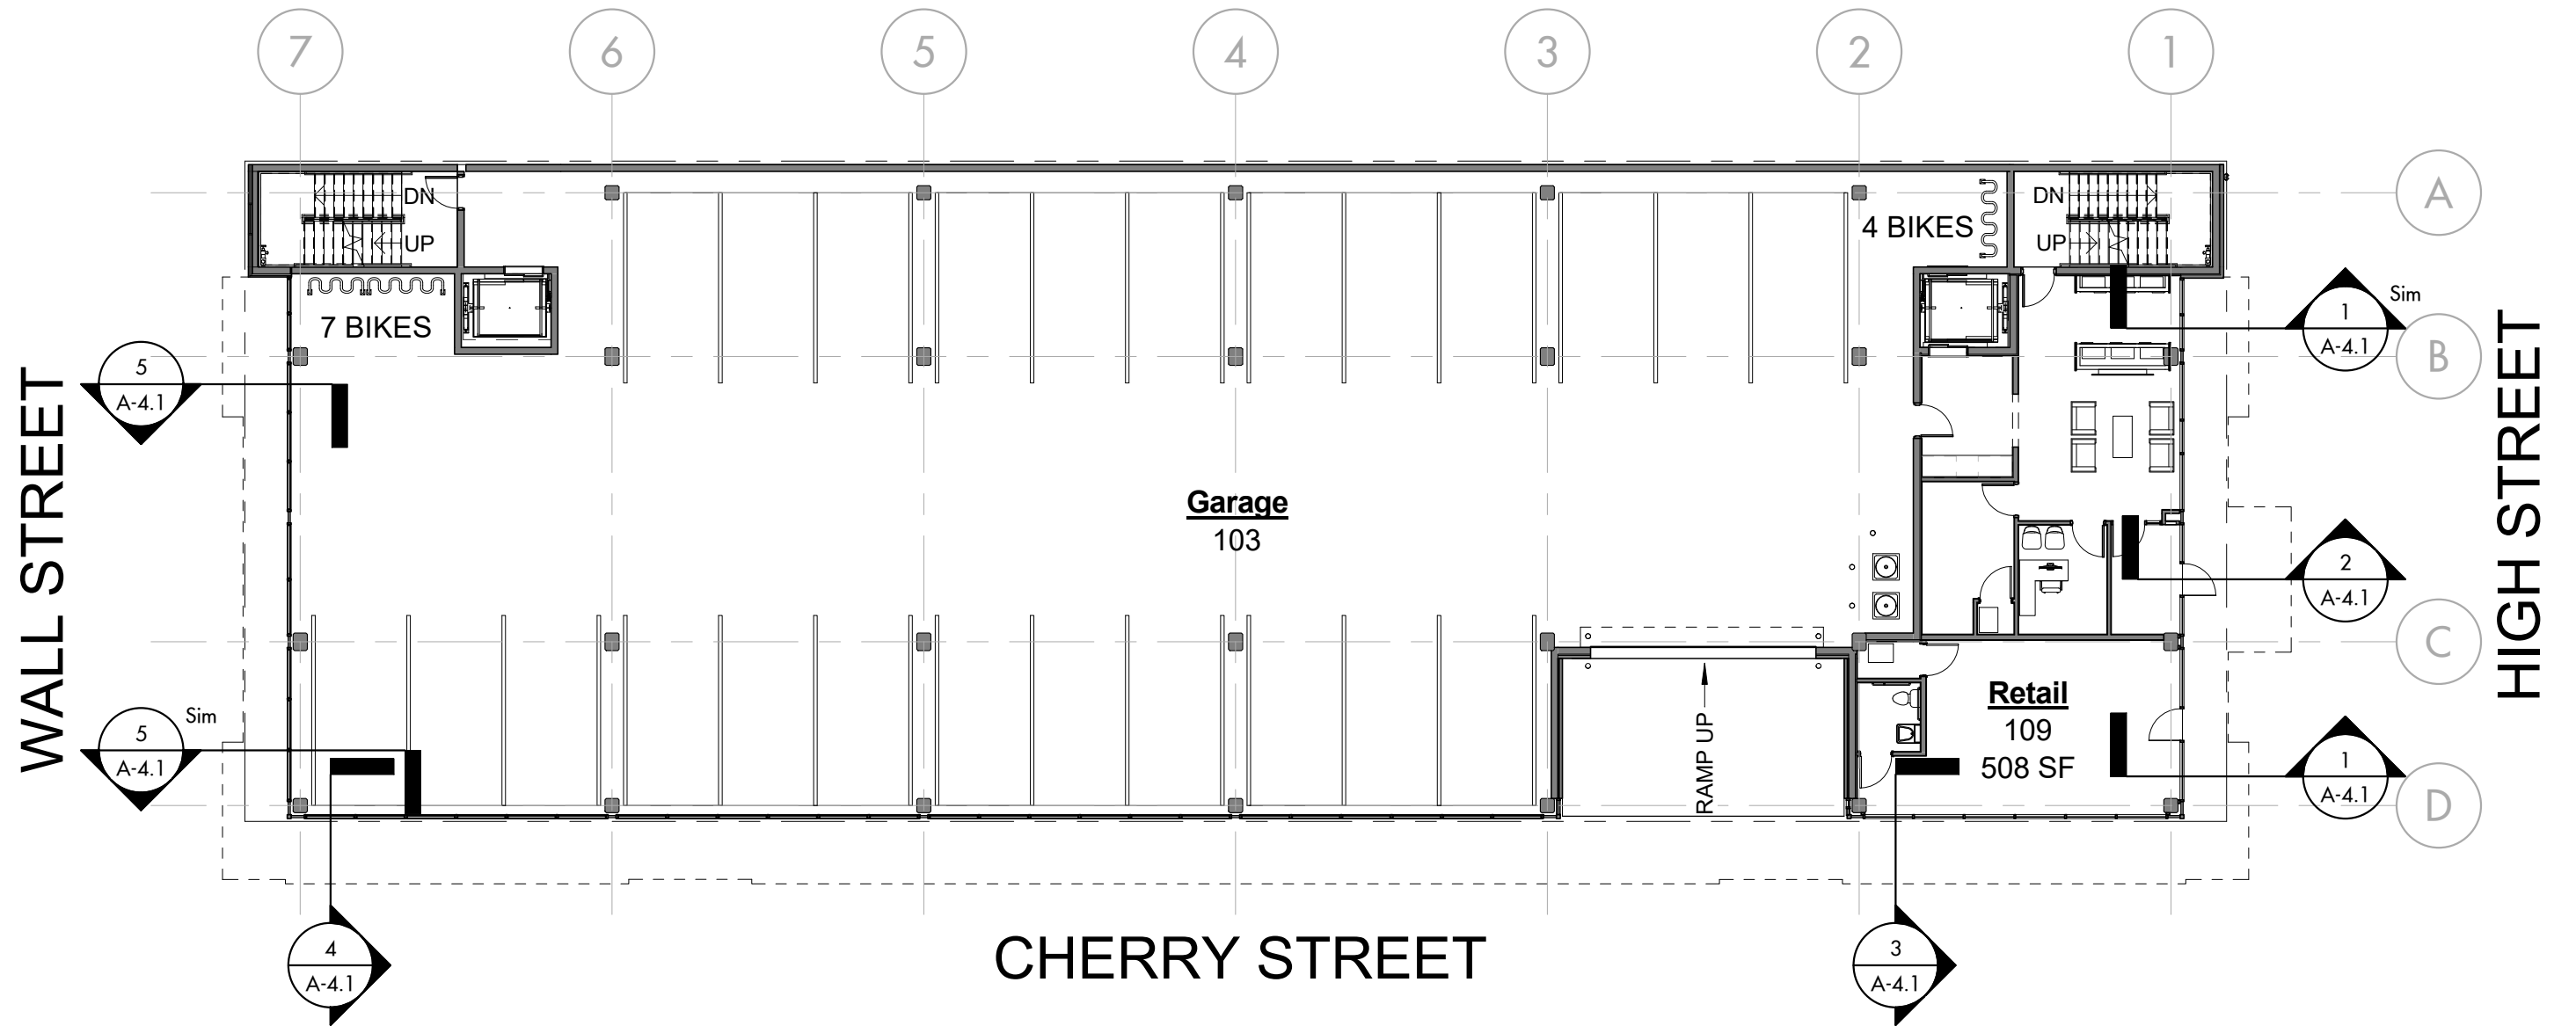

Floor 1 Plan

1/16" = 1'-0"




UNIT DATA:	
2 BEDROOM UNITS	10
1 BEDROOM UNITS	35
MICRO UNITS	25
TOTAL UNITS	70

PARKING DATA:	
REGULAR SPACES	45
HANDICAP SPACES	2
TOTAL SPACES	47


HIGH & CHERRY STREET APARTMENTS

AUGUST 15, 2018

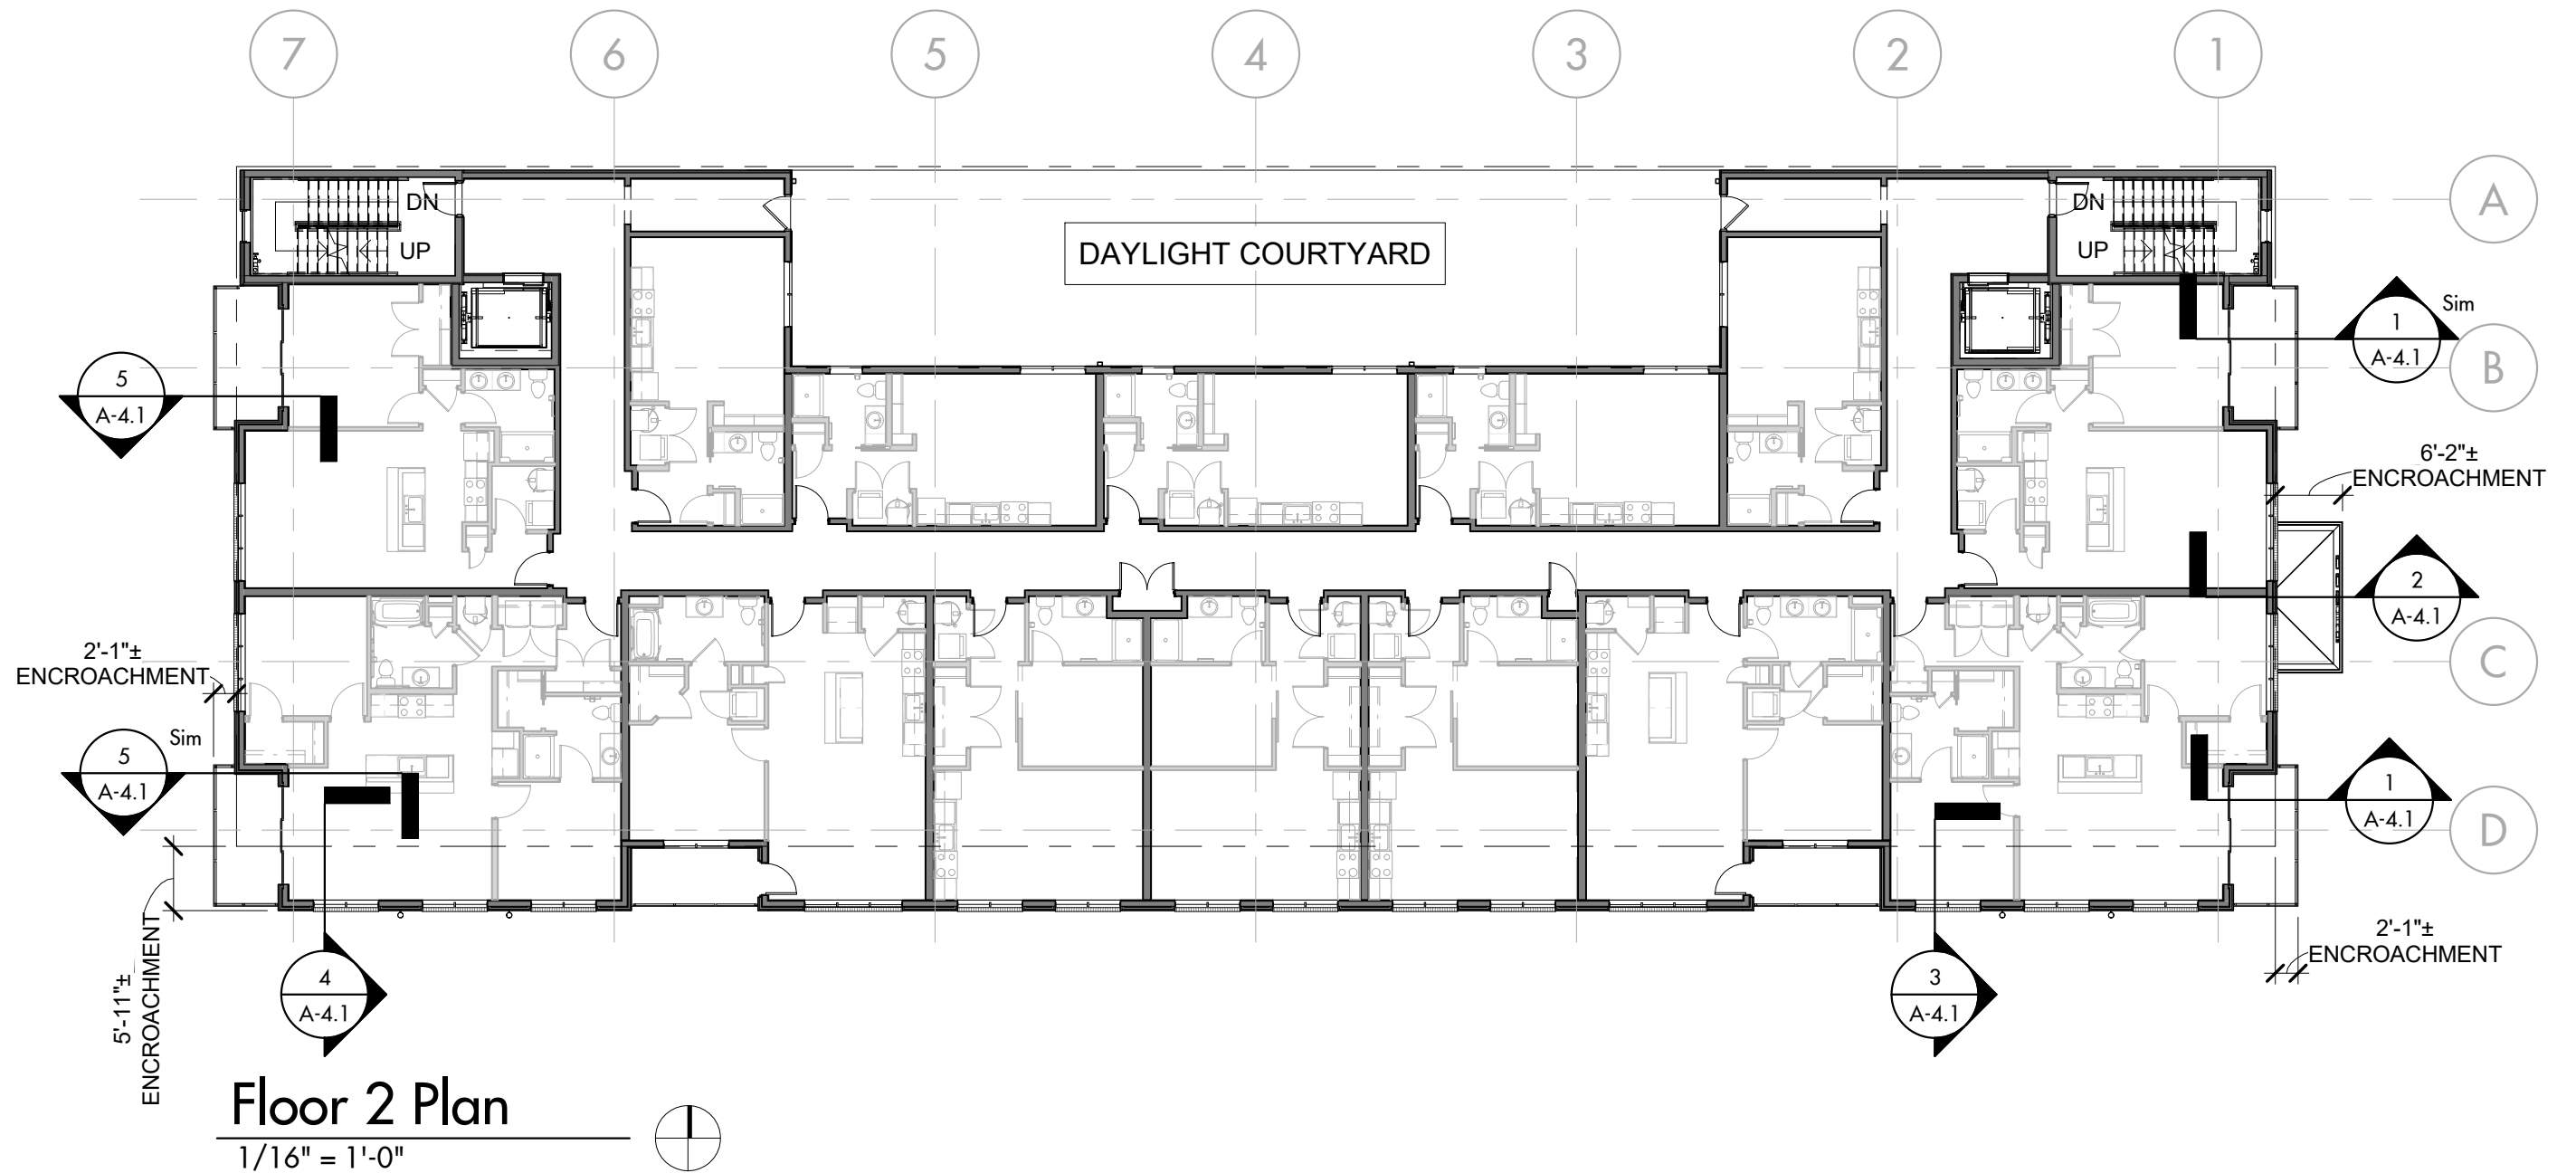

HIGH & CHERRY STREET APARTMENTS

AUGUST 15, 2018

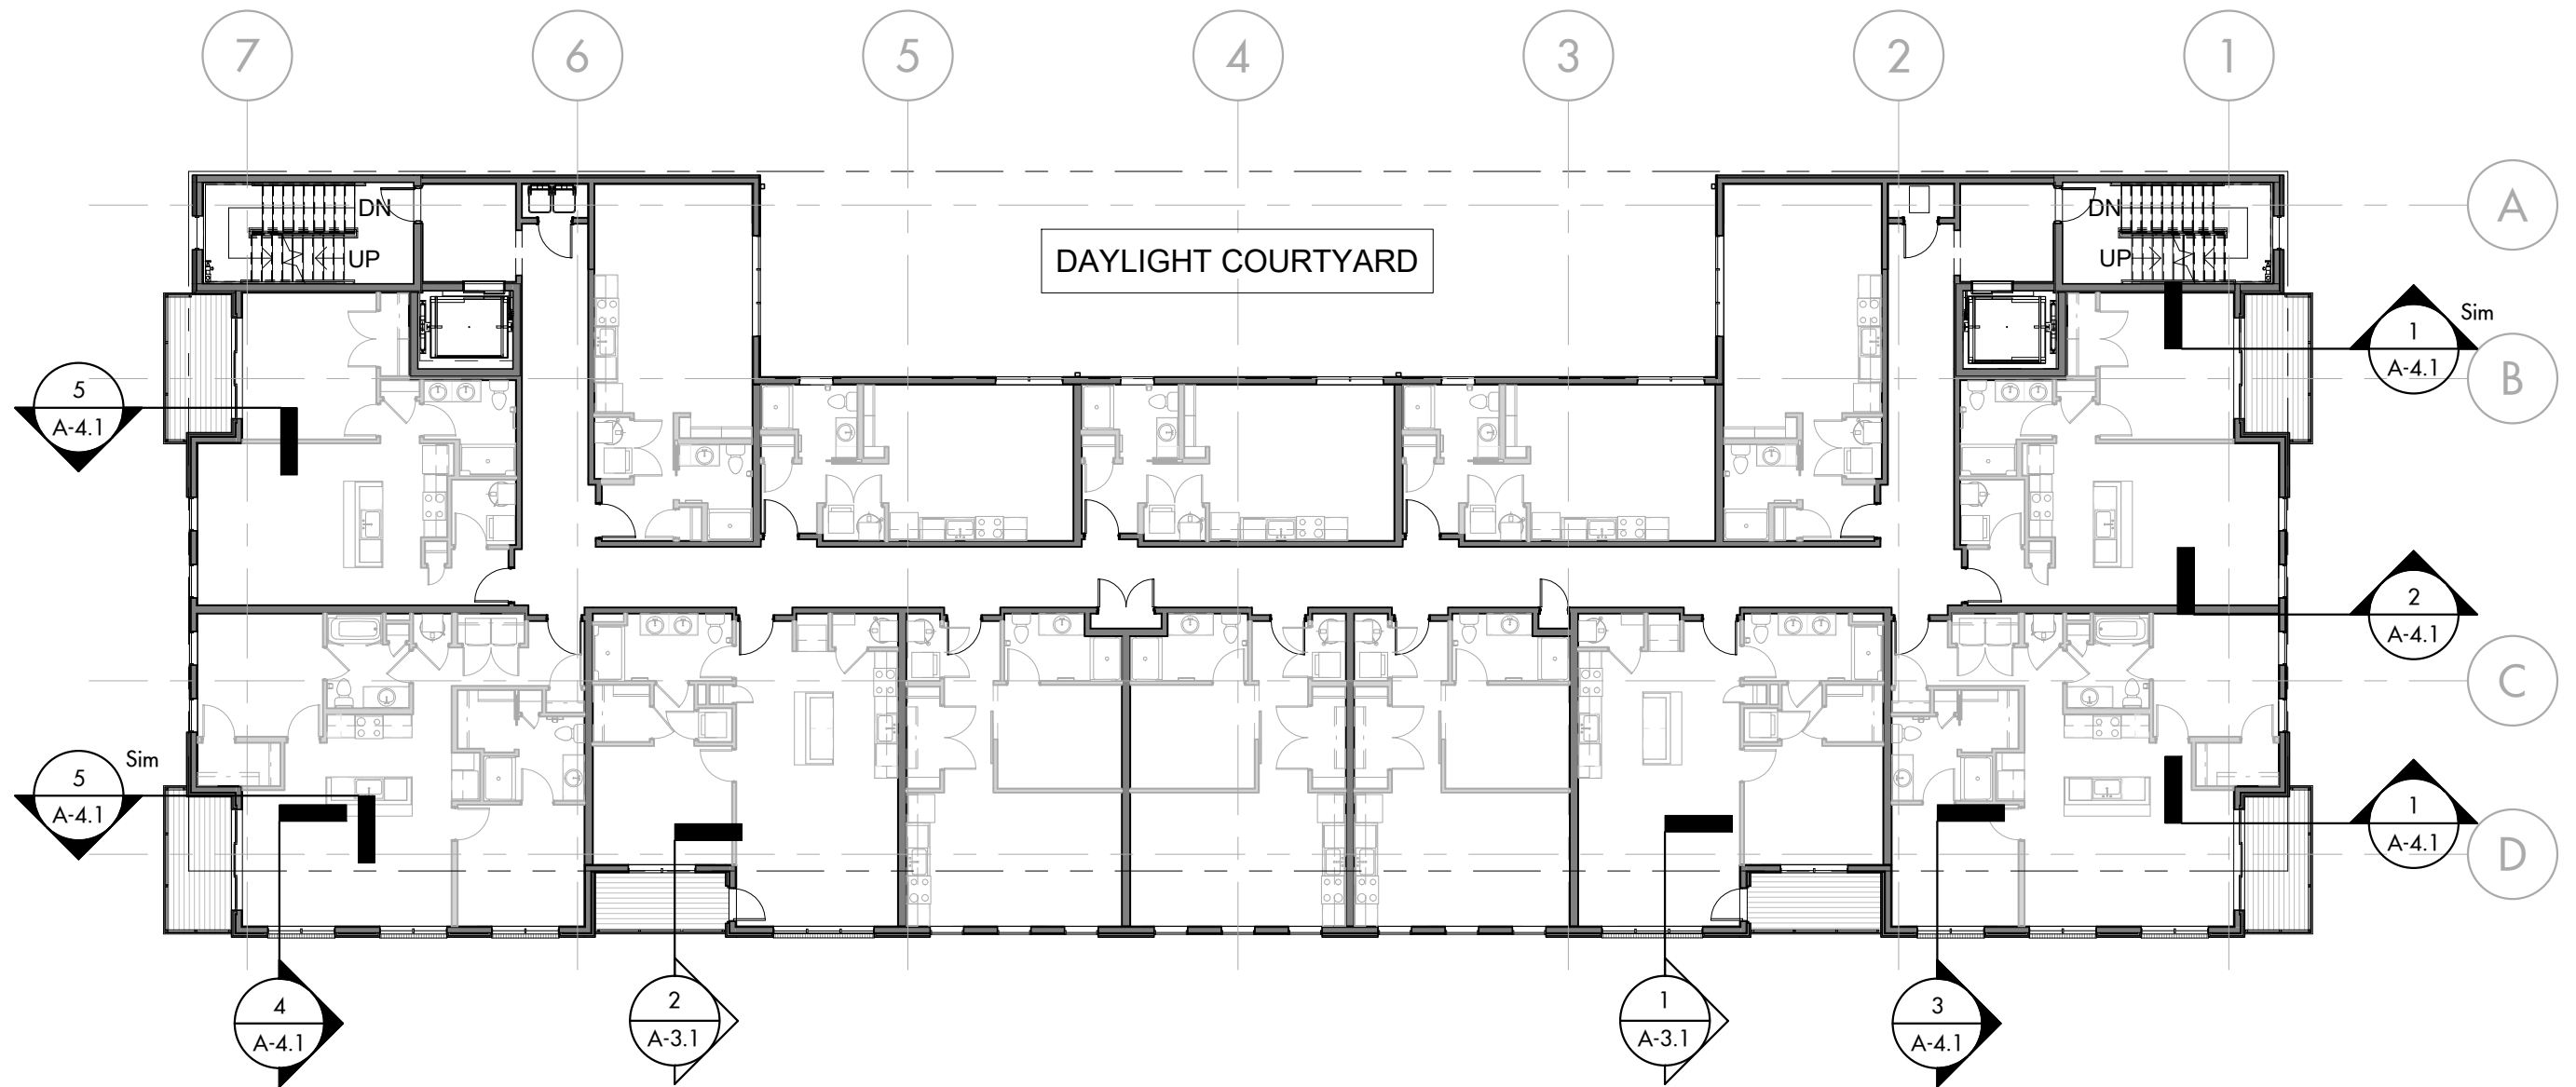


Floor 3 - 6 Plan
 1/16" = 1'-0"



HIGH & CHERRY STREET APARTMENTS

AUGUST 15, 2018

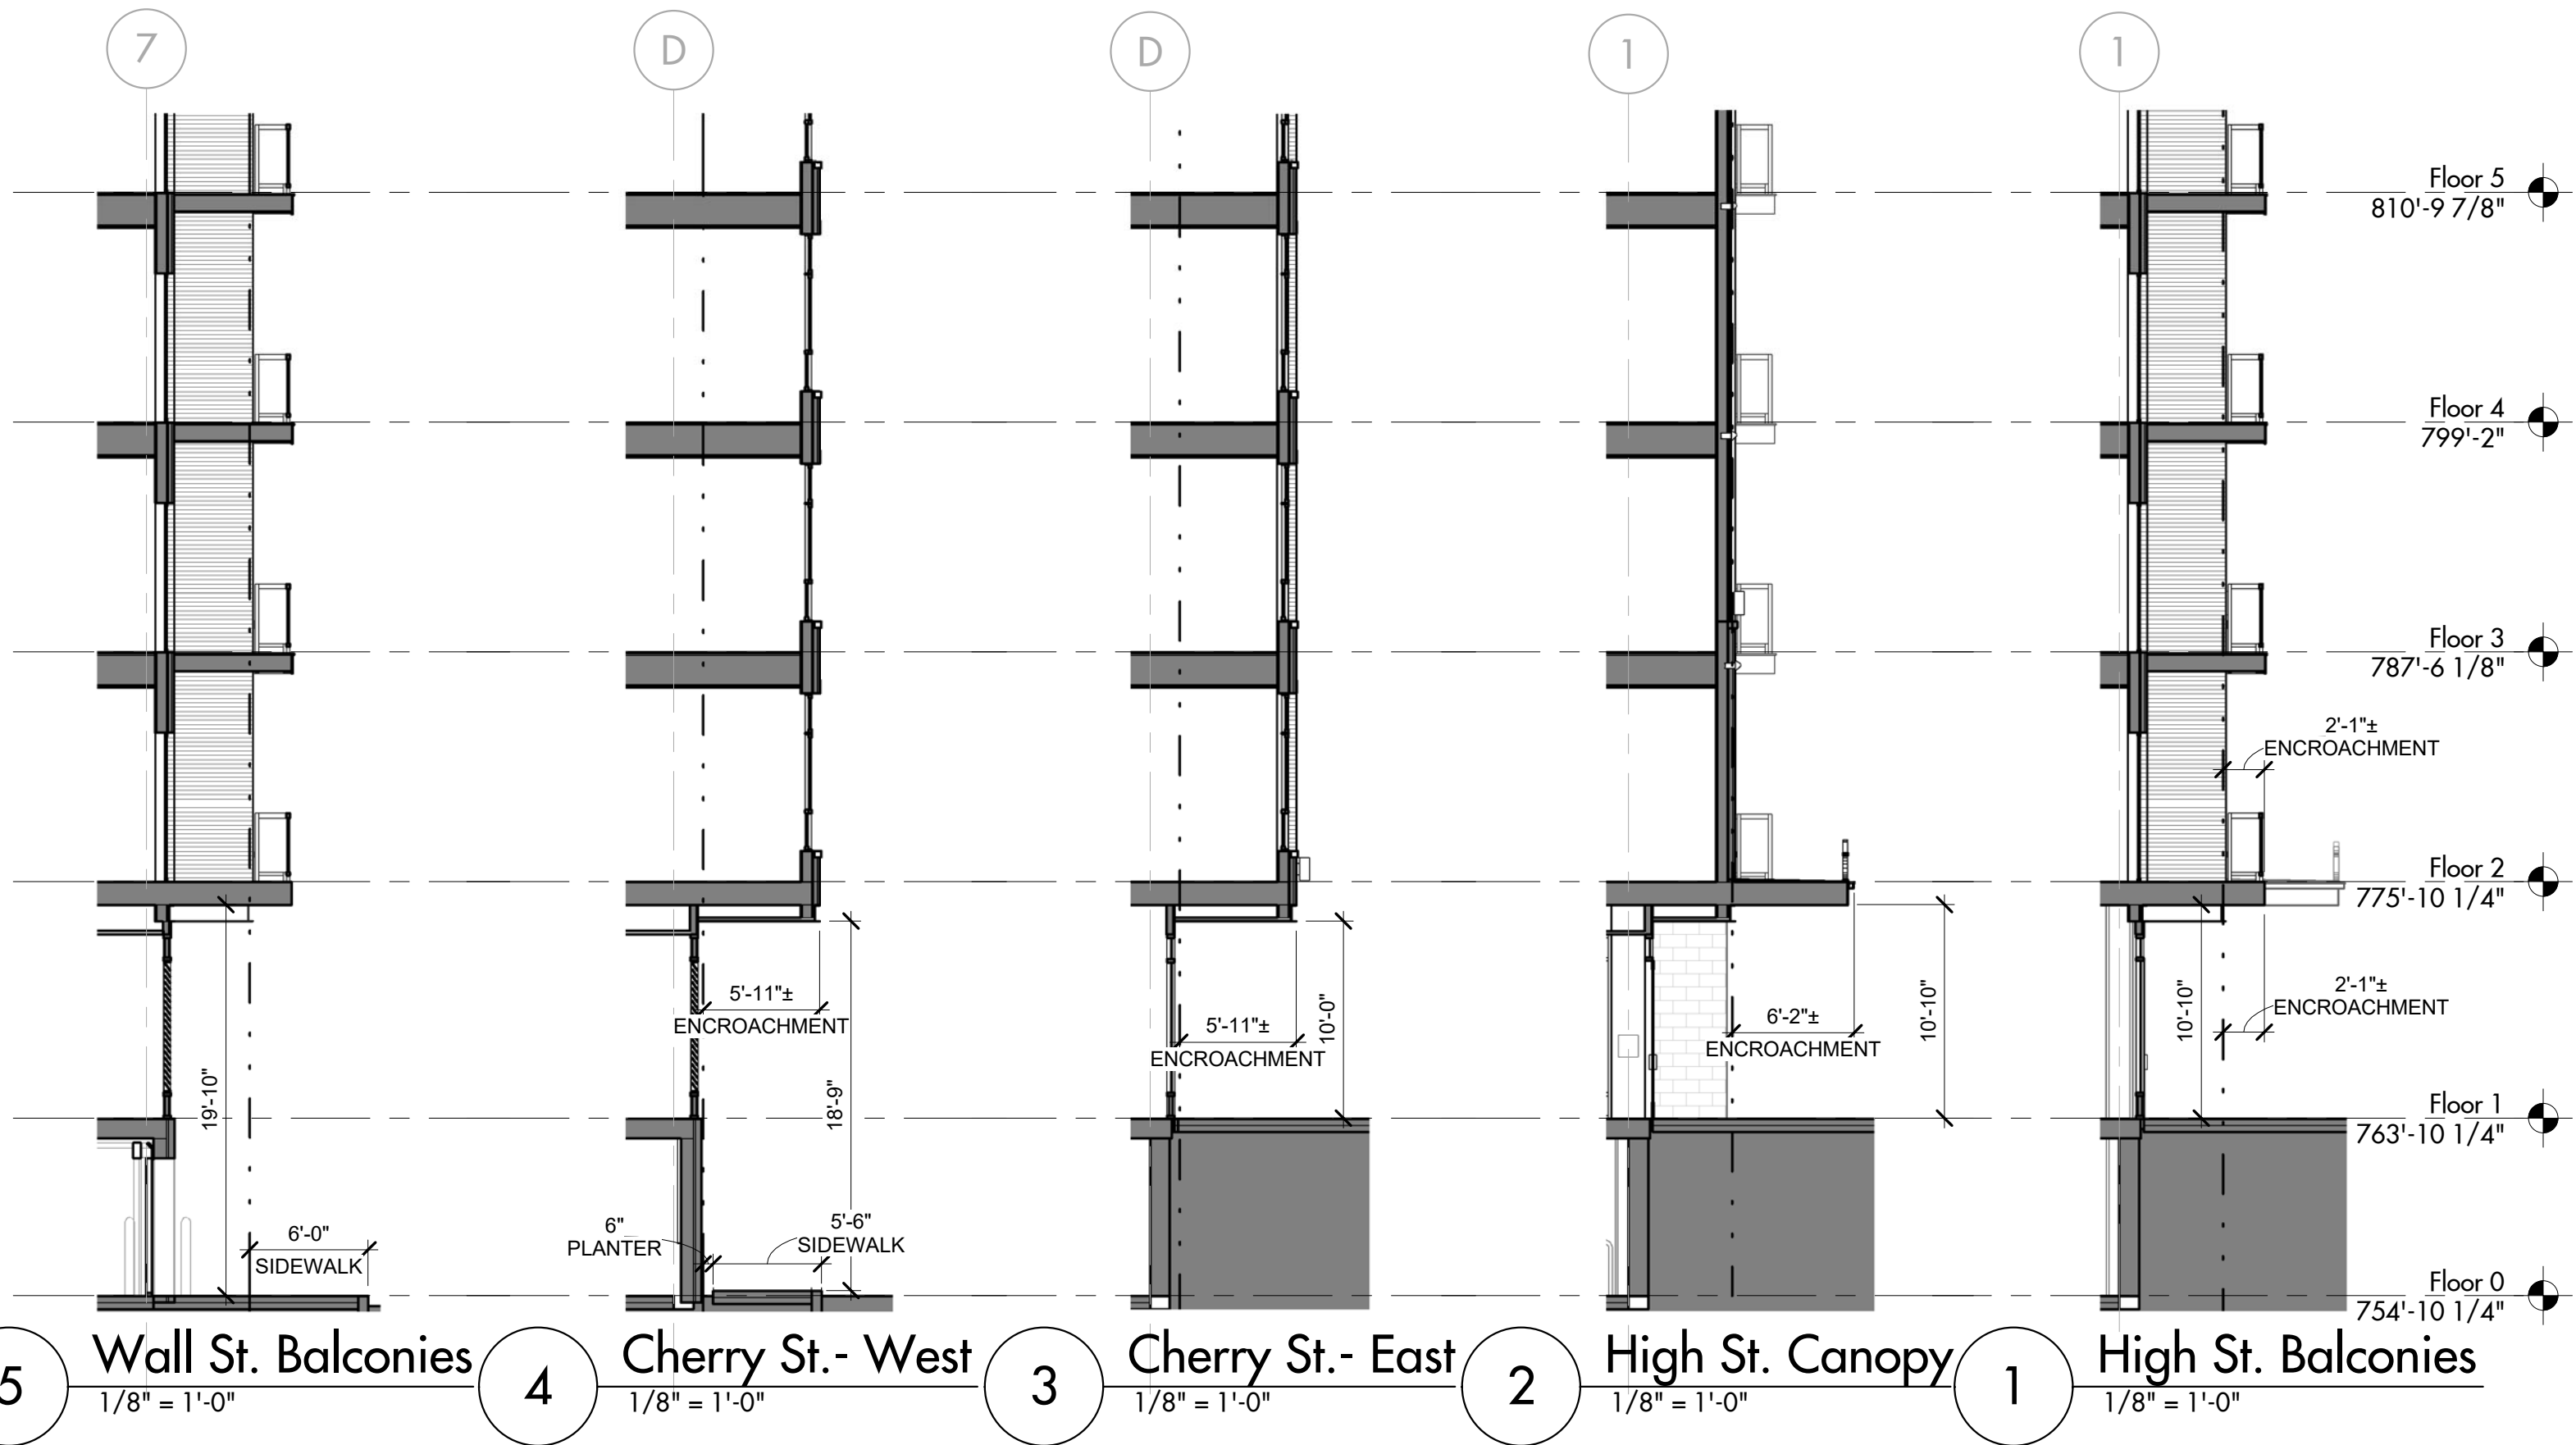

HIGH & CHERRY STREET APARTMENTS

AUGUST 15, 2018