



Evans, Mechwart, Hambleton & Tilton, Inc.
Engineers • Surveyors • Planners • Scientists
5500 New Albany Road, Columbus, OH 43054
Phone: 614/775.4500 Toll Free: 888.775.3448
emhtt.com

AERIAL ENCROACHMENT EASEMENT

BETWEEN ELEVATIONS 873.0' AND 881.5' (NGVD29)
QUARTER TOWNSHIP 2, TOWNSHIP 1, RANGE 17
UNITED STATES MILITARY LANDS

CITY OF COLUMBUS, COUNTY OF FRANKLIN, STATE OF OHIO

Date: April 19, 2019

Job No: 2017-1409


Scale: 1" = 20'



GRAPHIC SCALE (in feet)

VERTICAL DATUM:

The Vertical Datum is based on the elevation established by the Franklin County Engineering Department at monument Z2RESET, being 815.736 feet in elevation and at monument B10RESET, being 833.615 feet in elevation. The said monuments being source benchmarks with elevations that are based on the National Geodetic Vertical Datum of 1929.

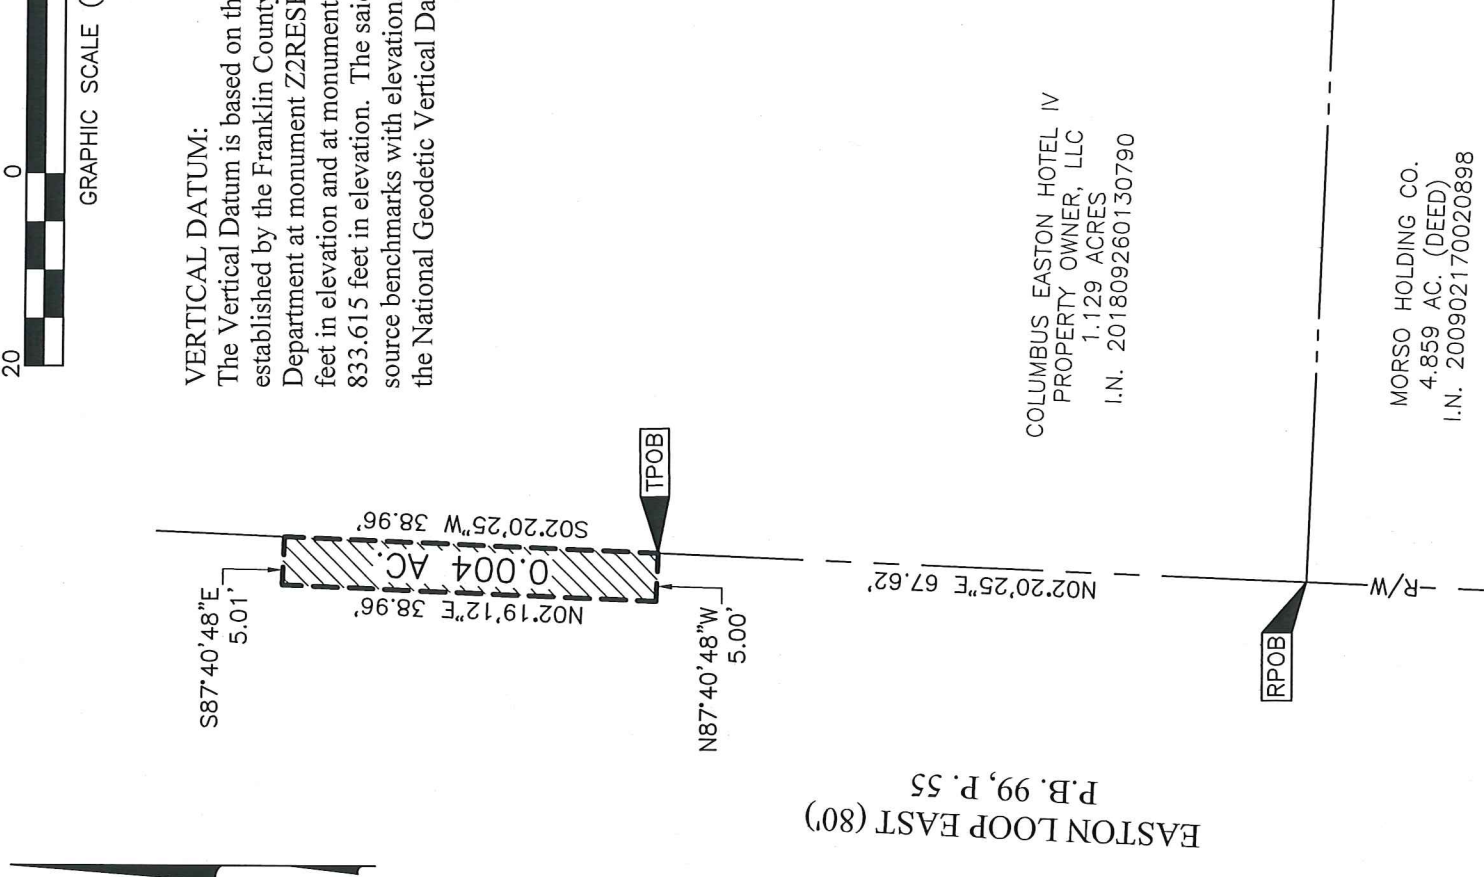

EASTON LOOP EAST (80)
P.B. 99, P. 55



By Heather L. King Date 4/19/19

Heather L. King
Professional Surveyor No. 8307