



Evans, Mechwart, Hambleton & Tilton, Inc.  
 Engineers • Surveyors • Planners • Scientists  
 5500 New Albany Road, Columbus, OH 43054  
 Phone: 614.775.4500 Fax: 614.775.4800


M C M X X X V 1

**RELEASE OF EASEMENT**  
**QUARTER TOWNSHIP 1, TOWNSHIP 2, RANGE 19**  
**UNITED STATES MILITARY LANDS**  
**CITY OF COLUMBUS, COUNTY OF FRANKLIN, STATE OF OHIO**



Date: November 13, 2008  
 Scale: 1" = 10'  
 Job No: 2008-2130

M/I HOMES OF CENTRAL OHIO, LLC  
 I.N. 200403170057866

THE LAKES OF WORTHINGTON  
 SECTION 4  
 P.B. 108, PP. 89 & 90

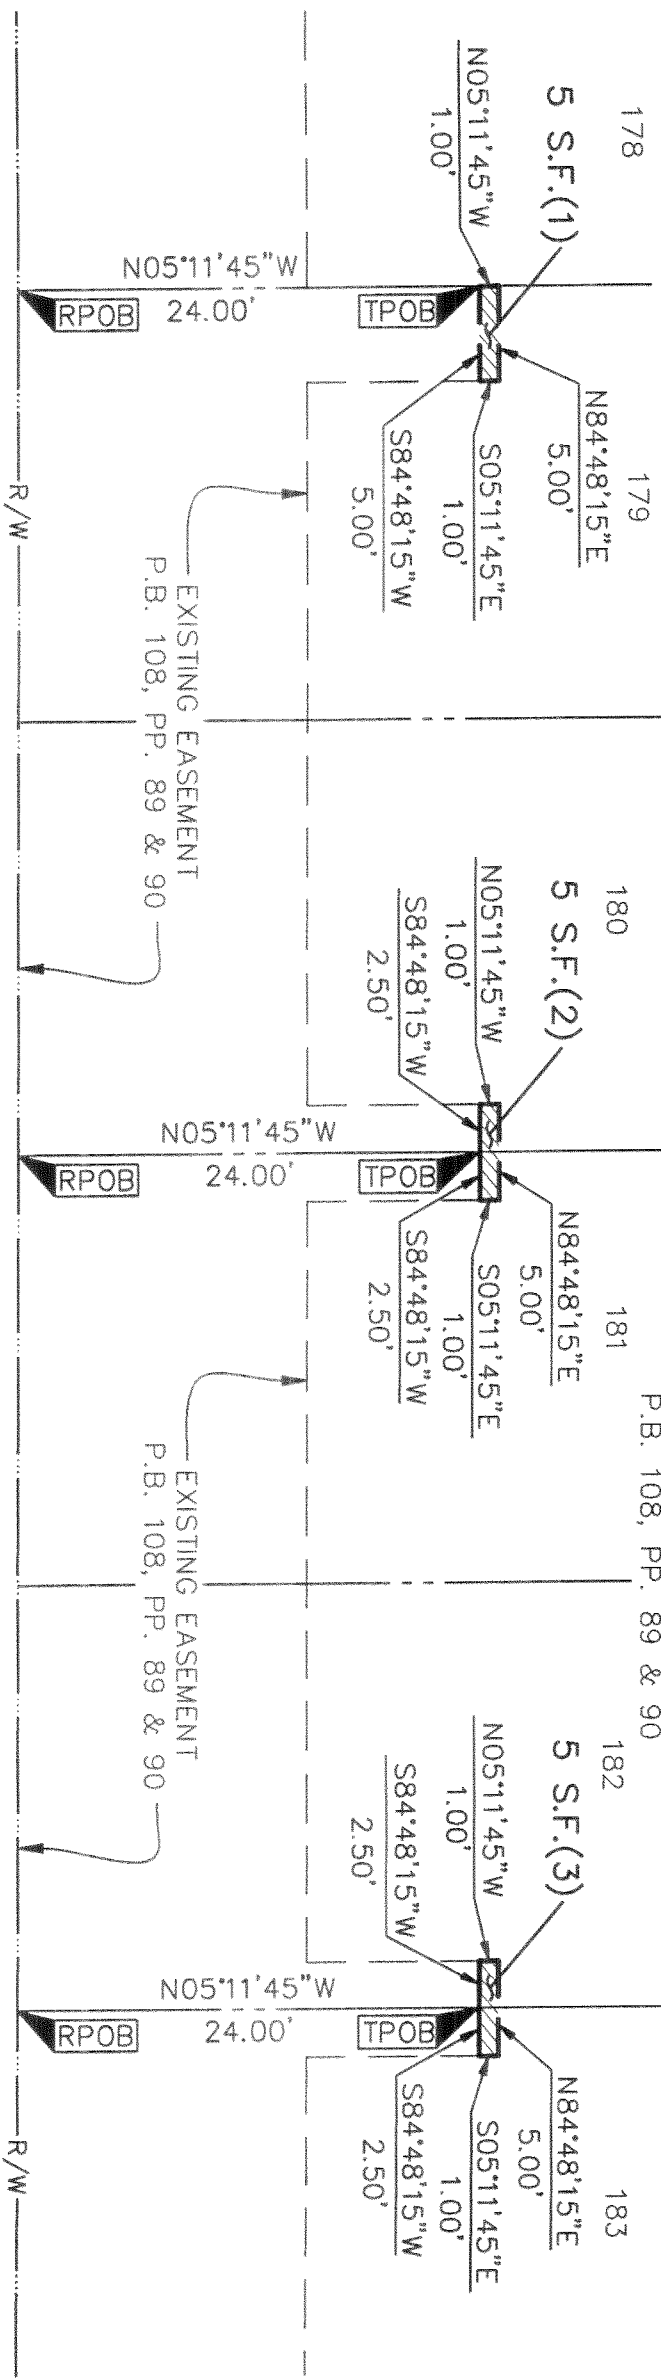

**OVERLOOK PASS STREET**  
 P.B. 108, PP. 89 & 90

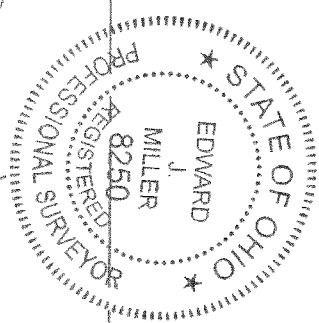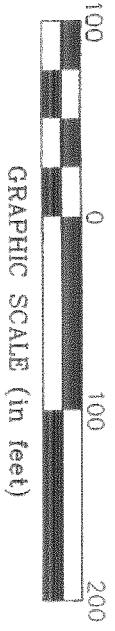

By *[Signature]*  
 Professional Surveyor No. 8250  
 11/13/08