
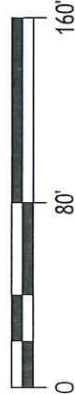


your trusted advisor
consultants
engineers
architects
planners

EXHIBIT OF A

0.186 ACRE SANITARY SEWER EASEMENT VACATION

SITUATED IN THE STATE OF OHIO, COUNTY OF DELAWARE, CITY OF COLUMBUS,
BEING PART OF FARM LOT 14, QUARTER TOWNSHIP 4, TOWNSHIP 3, RANGE 18,
UNITED STATES MILITARY LANDS.

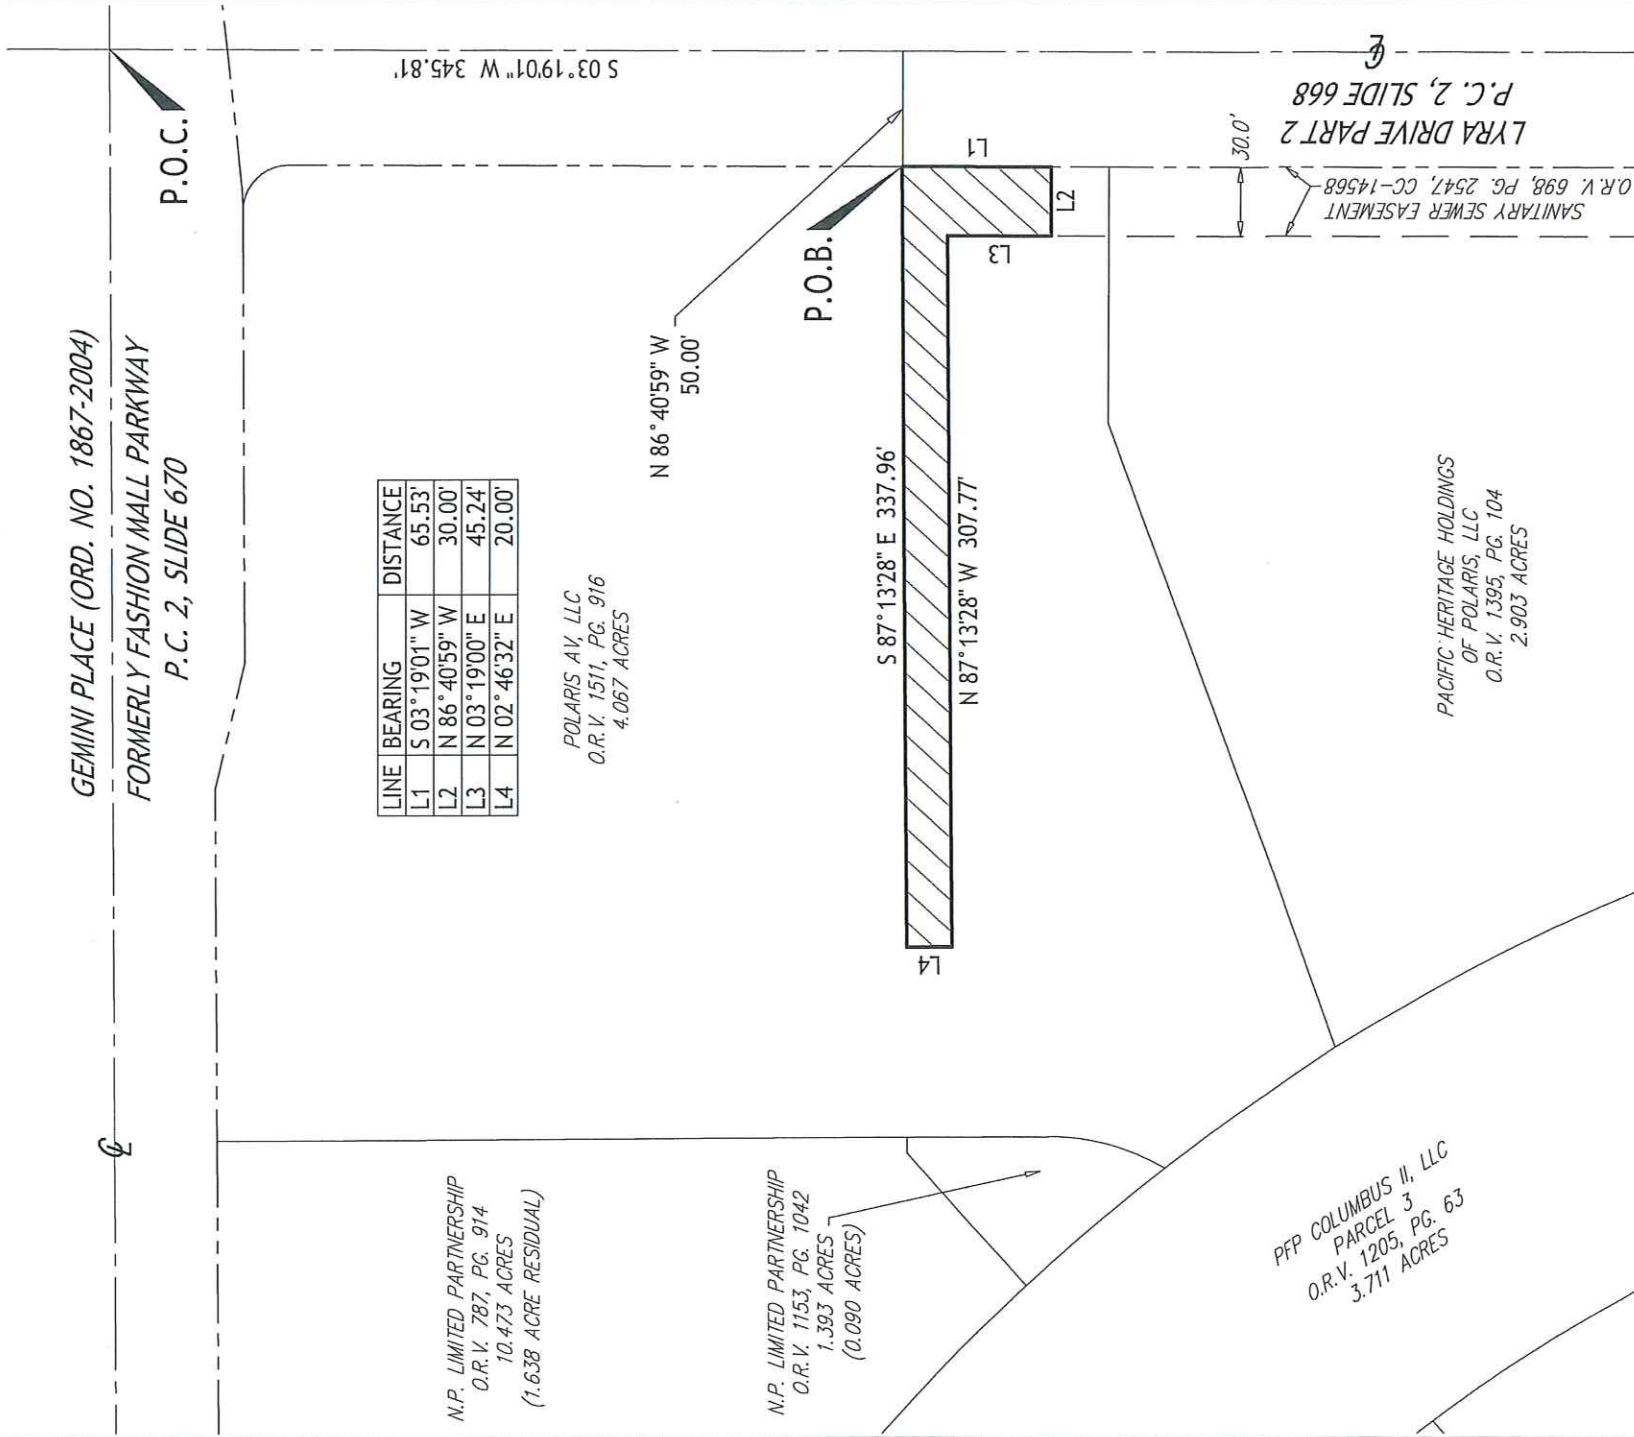

SCALE: 1" = 80'

ACREAGE BREAKDOWN
0.186 ACRES OUT OF FARM LOT 14.
0.186 ACRES OUT OF 4.067 ACRE TRACT.

NOTE

ALL RECORD INFORMATION SHOWN HEREON WAS OBTAINED
FROM THE RECORDER'S OFFICE, DELAWARE COUNTY, OHIO.

BASIS OF BEARINGS

BEARINGS ARE BASED ON DATA ACQUIRED BY GPS
OBSERVATIONS AS PER NAD 83 (1986) - OHIO STATE PLANE
COORDINATE SYSTEM - NORTH ZONE FROM THE DELAWARE
COUNTY GEODETIC CONTROL MONUMENTATION.



I HEREBY STATE THAT THIS EASEMENT VACATION IS BASED ON ACTUAL FIELD
MEASUREMENTS AND TO THE BEST OF MY KNOWLEDGE AND BELIEF IS CORRECT.

Darrell B. Plummer

DARRELL B. PLUMMER, P.S.

PROFESSIONAL SURVEYOR NO. 7595

10/23/2017

DATE

PAGE 1 OF 1
DRAWN BY: DBP
CHECKED BY: KAS

FILE NO. 170481