


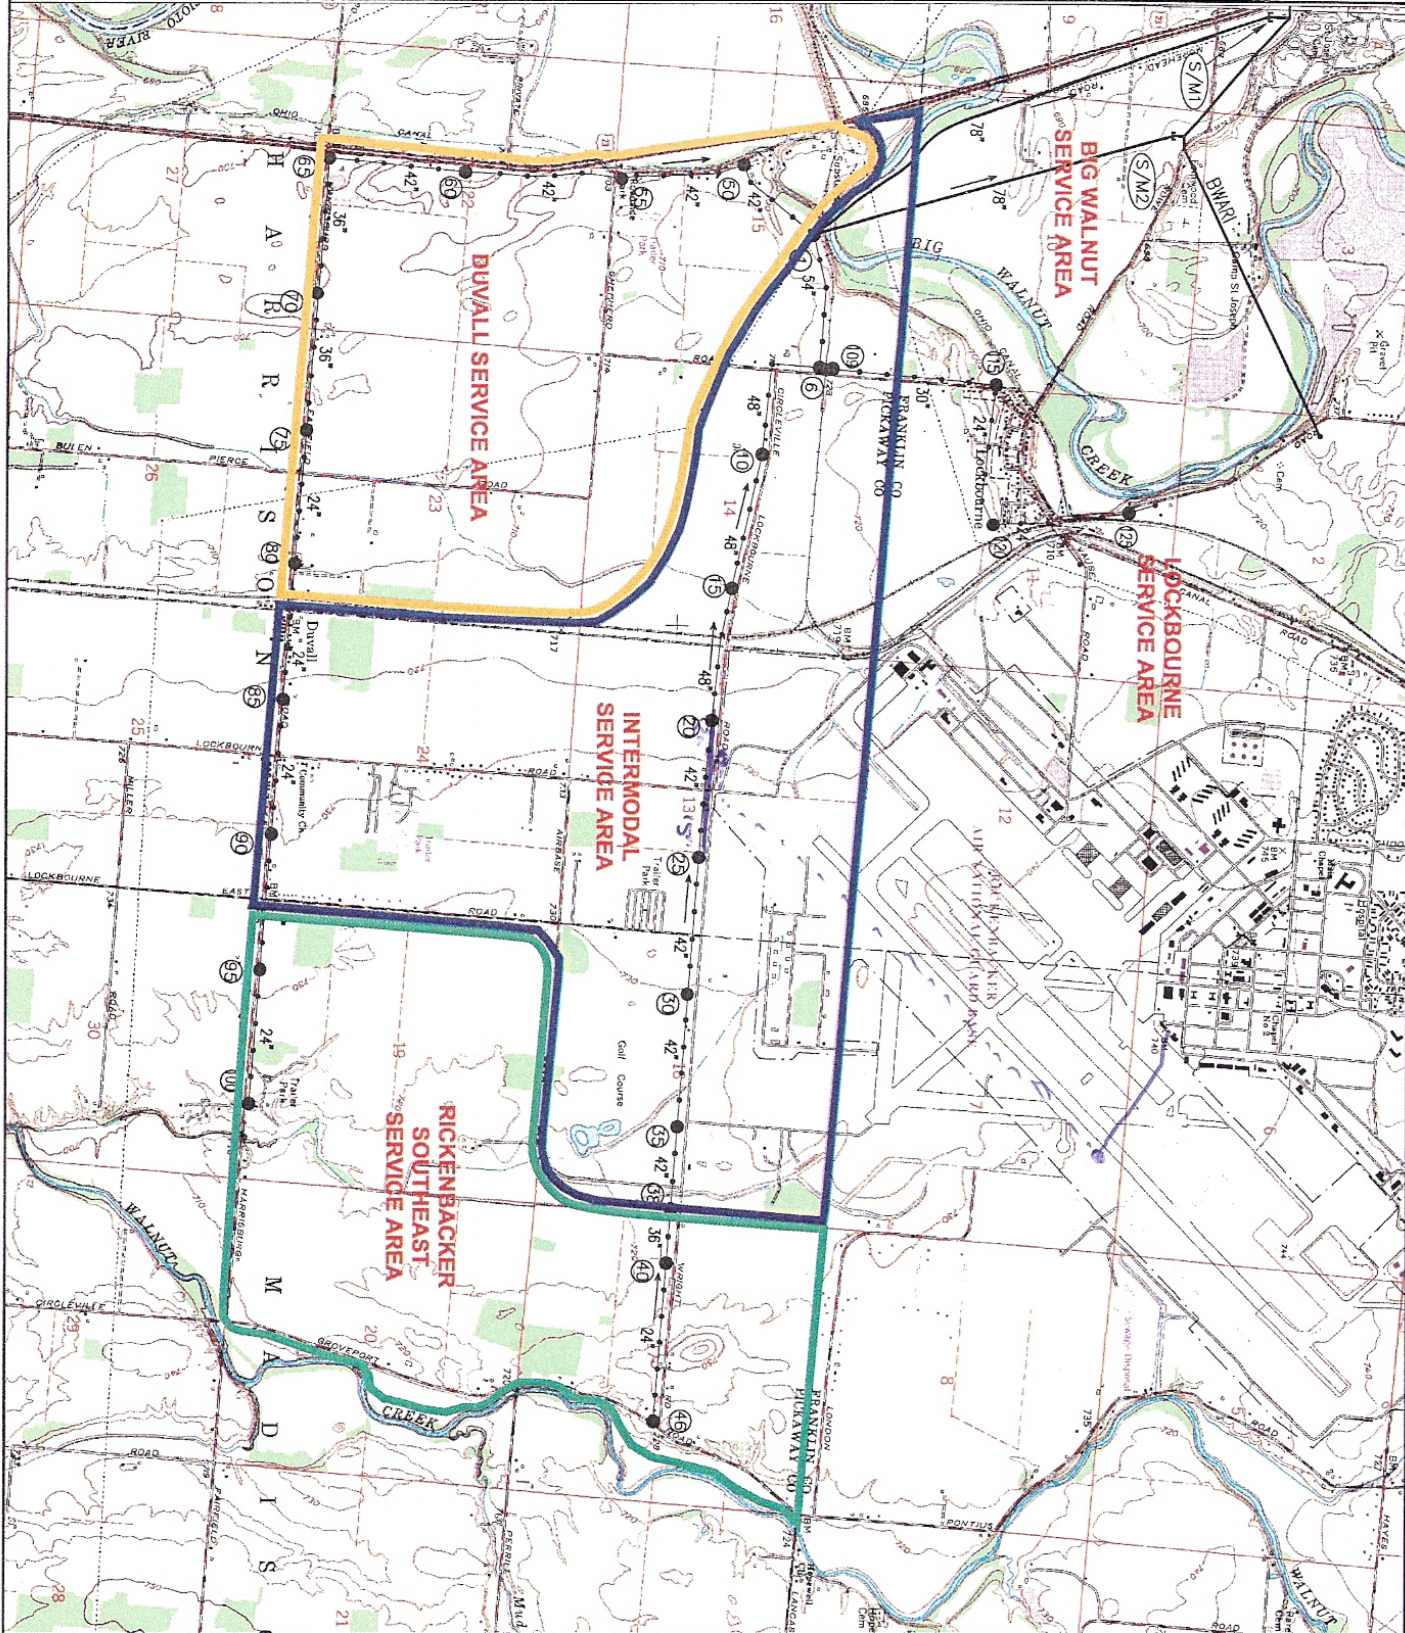

LEGEND

(S/M2)

SHAFT MANHOLE



TRIBUTARY MANHOLE




NON-TRIBUTARY MANHOLE

(59)

MANHOLE NUMBER



FLOW DIRECTION

 


EXISTING CONTOUR



TRIBUTARY ACREAGE



48" PIPE SIZE

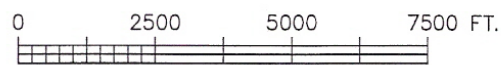

Scale: 1" = 2500'



URS

architects • engineers • planners
277 west nationwide blvd
columbus, ohio 43215-2566
(614) 464-4500 fax (614) 464-0588
<http://www.urscorp.com>

**Northern Pickaway County
JEDDs**

**BIG WALNUT
AUGMENTATION /
RICKENBACKER
INTERCEPTOR**